


- LEGEND**
- (+) STREET TREE, 3" CALIPER
  - (+) SITE TREE, 2" CALIPER
  - (+) ORNAMENTAL TREE

SINCE THE DART PLATFORM DEVELOPMENT OCCURS WITHIN DART ROW AND ONCOR UTILITY EASEMENT, THE SITE IS NOT REQUIRED TO COMPLY WITH CITY OF DALLAS ARTICLE X.

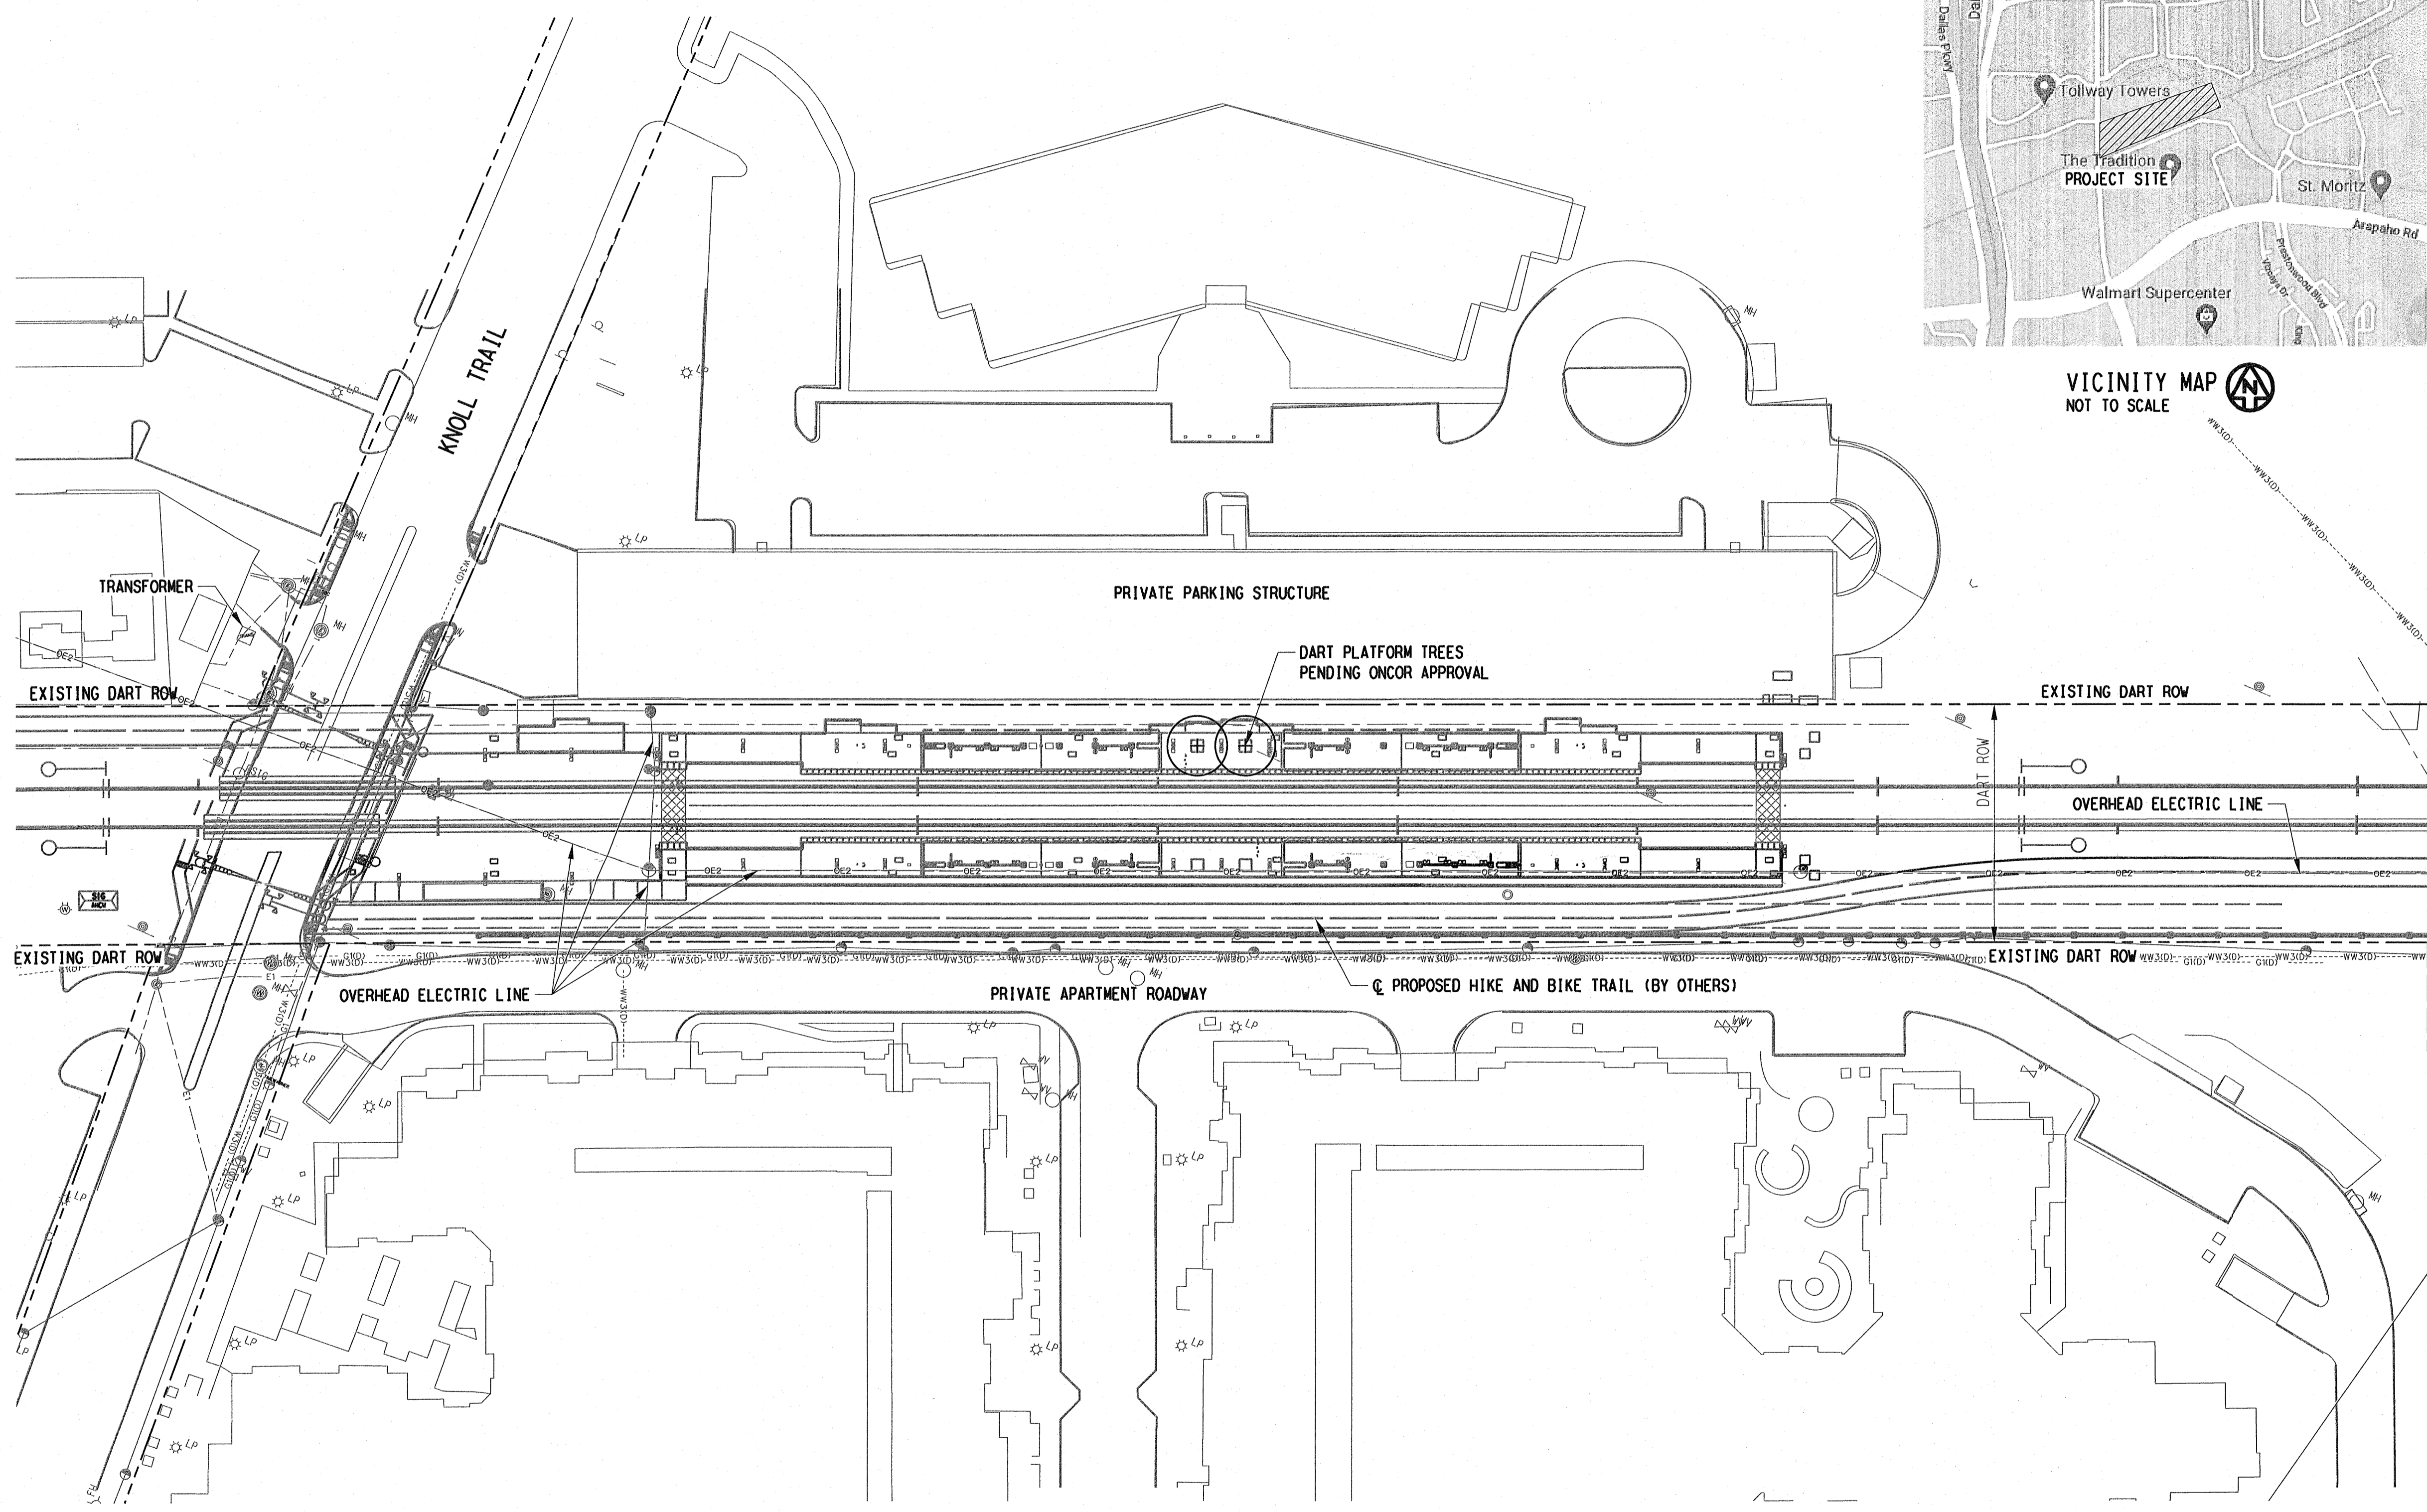

NOT AN APPROVED DRAWING

Z190-268

REV	AMEND	CR	DATE	DESCRIPTION	BY	ENG	CHK	APP

**IN-PROGRESS REVIEW**


THIS DOCUMENT IS RELEASED FOR THE PURPOSE OF REVIEW UNDER THE AUTHORITY OF:

REBECCA CAYE COOK, PLA #1275  
 ON  
 10-APR-2020 15:41  
 CCA LANDSCAPE ARCHITECTS, INC.  
 TBAE FIRM #3027

IT IS NOT TO BE USED FOR CONSTRUCTION, BIDDING, OR PERMIT PURPOSES.

**JACOBS**  
 1999 BRYAN ST., SUITE 1200  
 DALLAS, TX 75201-3136  
 Phone: +1 (214) 638-0145  
 FIRM REGISTRATION No. F-2966

**CCA**  
 LANDSCAPE ARCHITECTS  
 12700 HILLCREST RD, SUITE 149  
 DALLAS, TX 75230  
 Phone: +1 (214) 739-9015  
 FIRM REGISTRATION No. F-3027

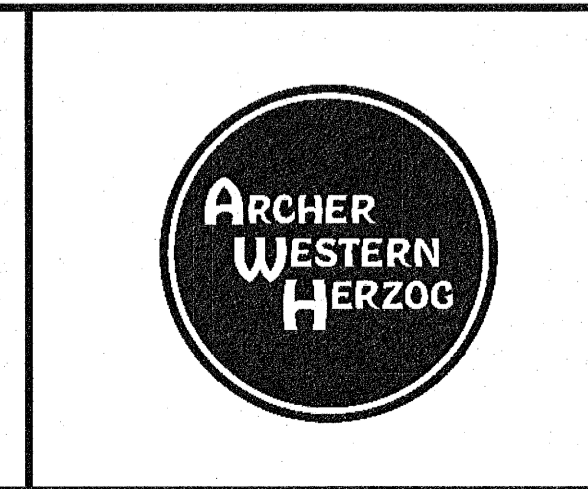

**DART PROJECT**

© DART, all rights reserved, 1987-2019

SCALE	1"=40'-0"
DRAWN	S. COLLINS
DESIGNED	G. WEBB
CHECKED	R. COOK
IN CHARGE	R. COOK
DATE	27 MAR 20

CONTRACT SHEET No. \_\_\_\_\_ OF \_\_\_\_\_

**COTTON BELT REGIONAL RAIL SYSTEM  
 LINE SECTION CB-3**

**KNOLL TRAIL STATION  
 LANDSCAPE PLAN**

CONTRACT C-2033270-01  
 DWG No. LZ1-7101  
 REV \_\_\_\_\_

10-APR-2020 15:41  
 CB03-LZ1-7101.040  
 kristi DeGoull