


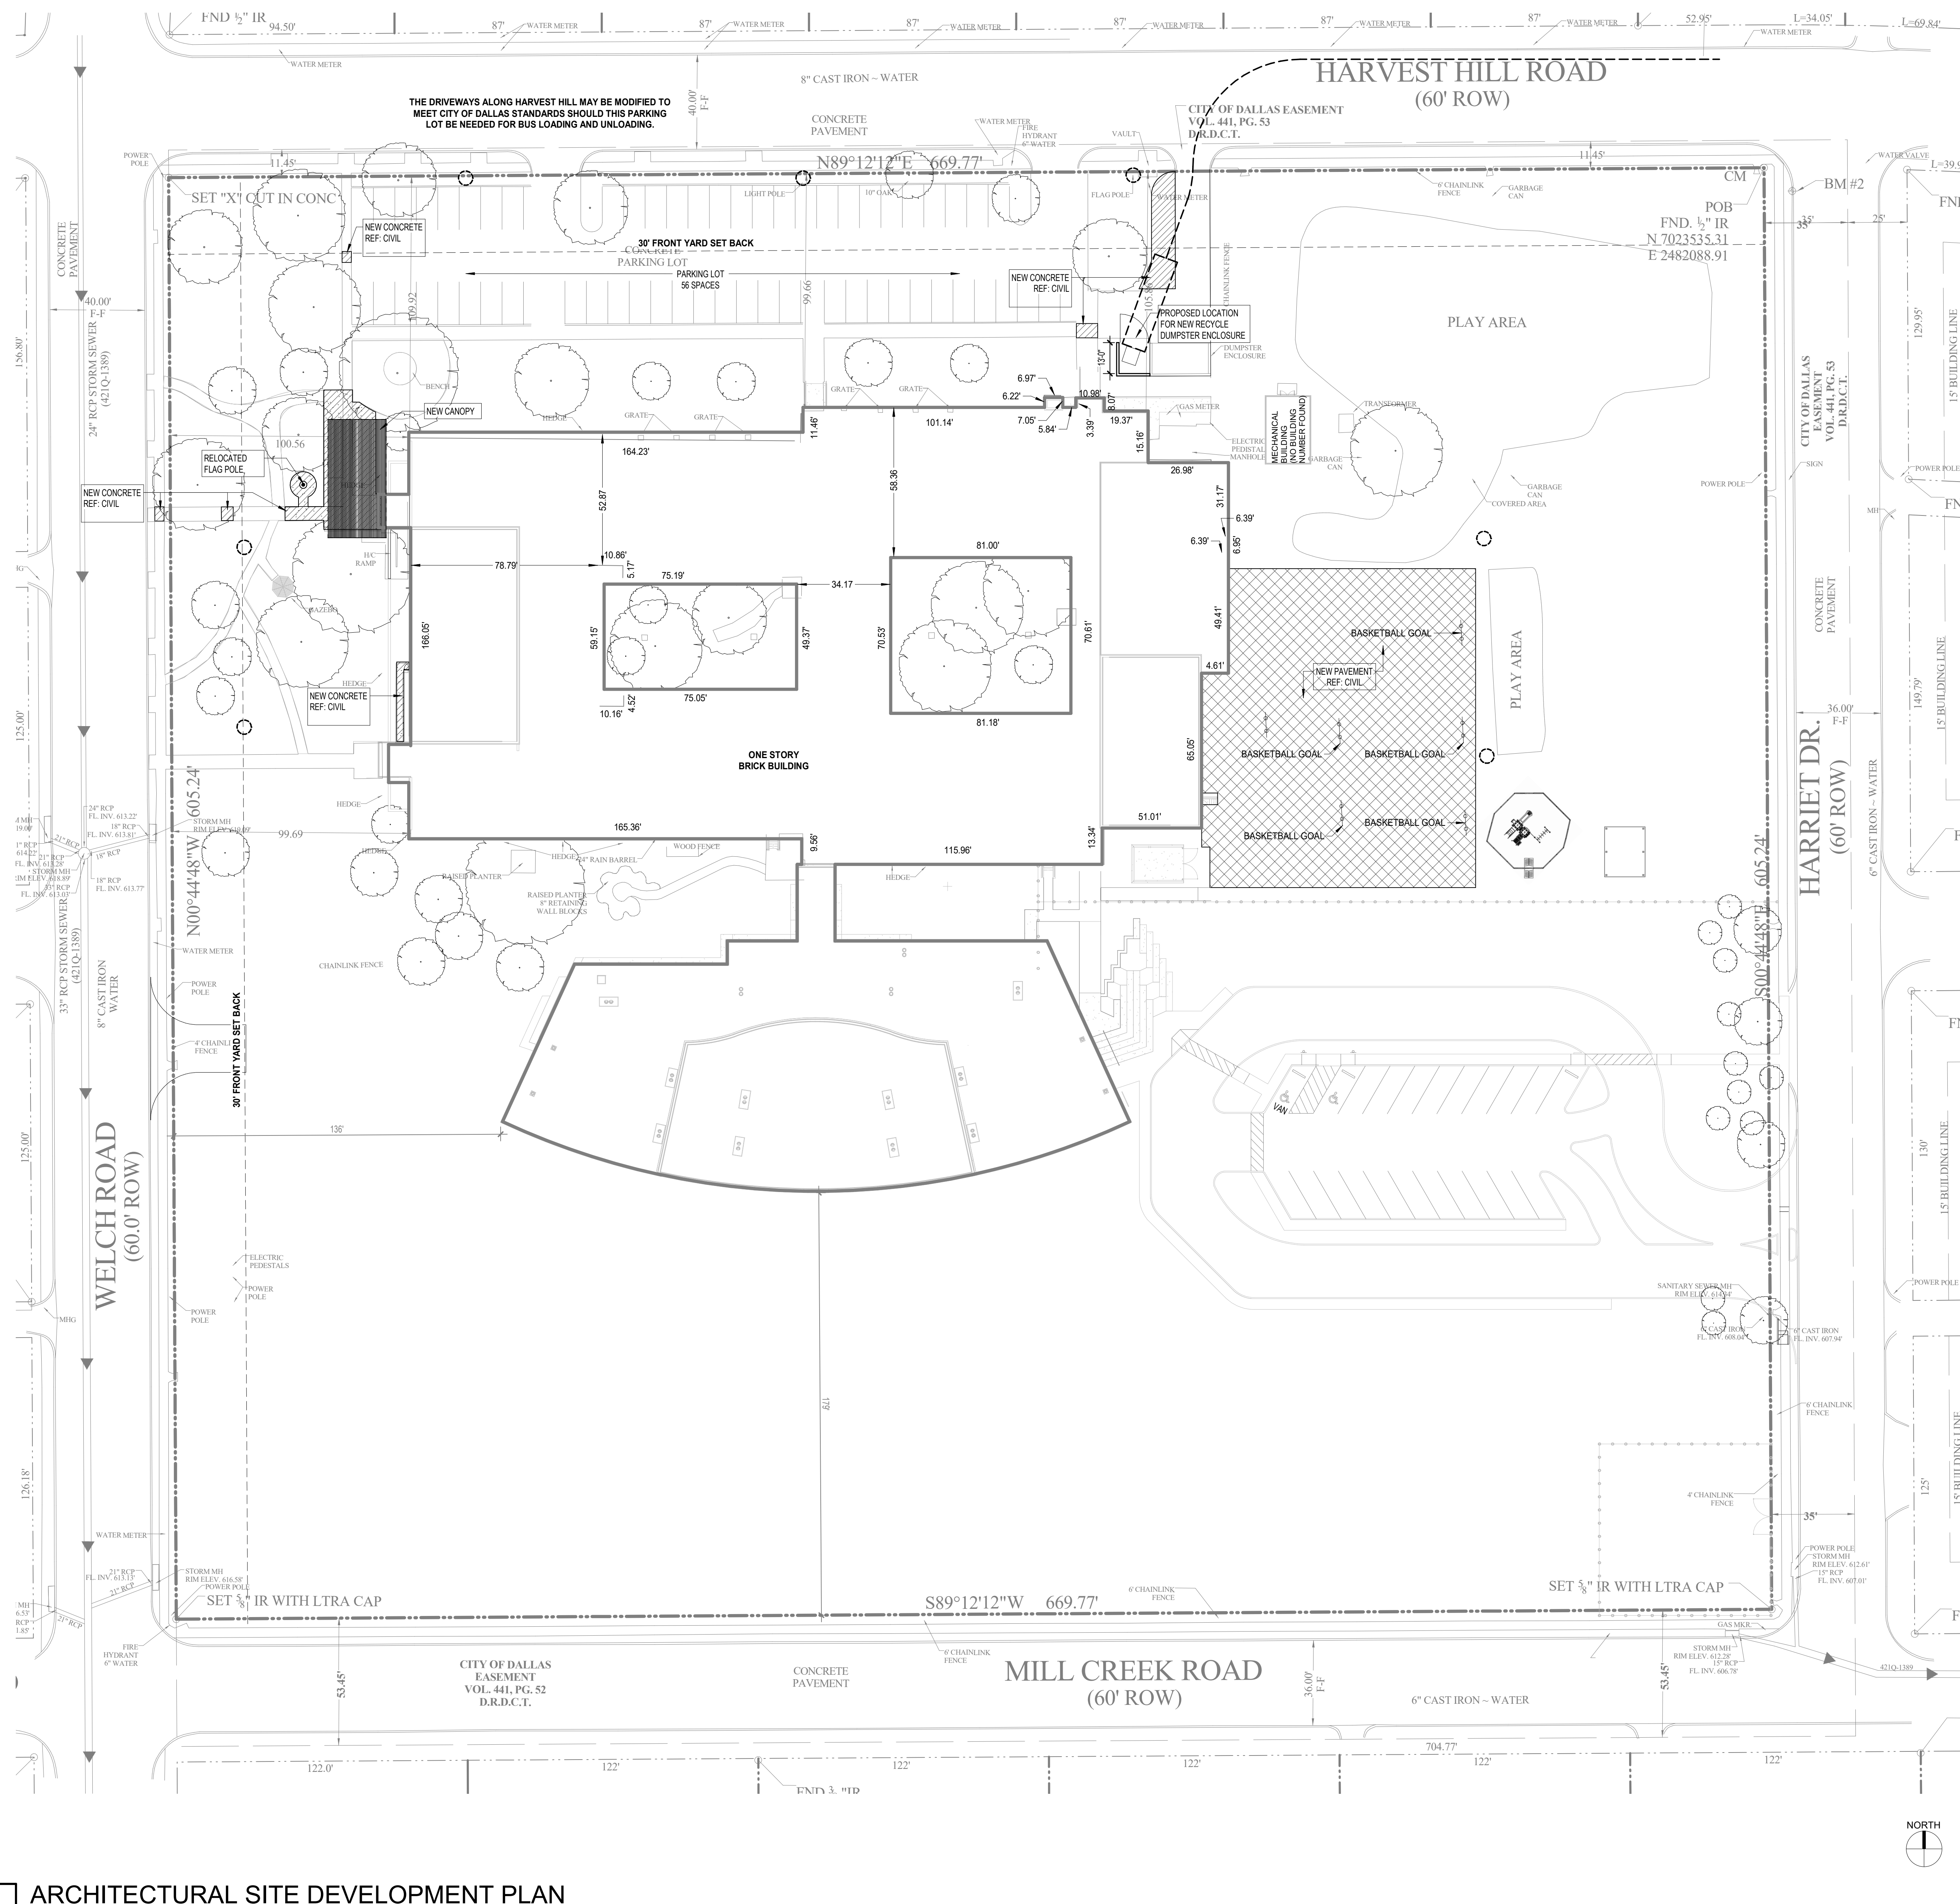

1 ARCHITECTURAL SITE DEVELOPMENT PLAN