


VICINITY MAP
NOT TO SCALE

LEGEND

PROPOSED FIRELANE

DATA:

USE.....	PUBLIC SCHOOL
LAND AREA.....	16.62 acres
BUILDING AREA.....	250,000 s.f.
MAX HEIGHT.....	VARIABLES (ref plans)
CLASSROOMS.....	57
REQUIRED PARKING.....	160 spaces
PROVIDED PARKING.....	186 spaces
LOT COVERAGE.....	30%

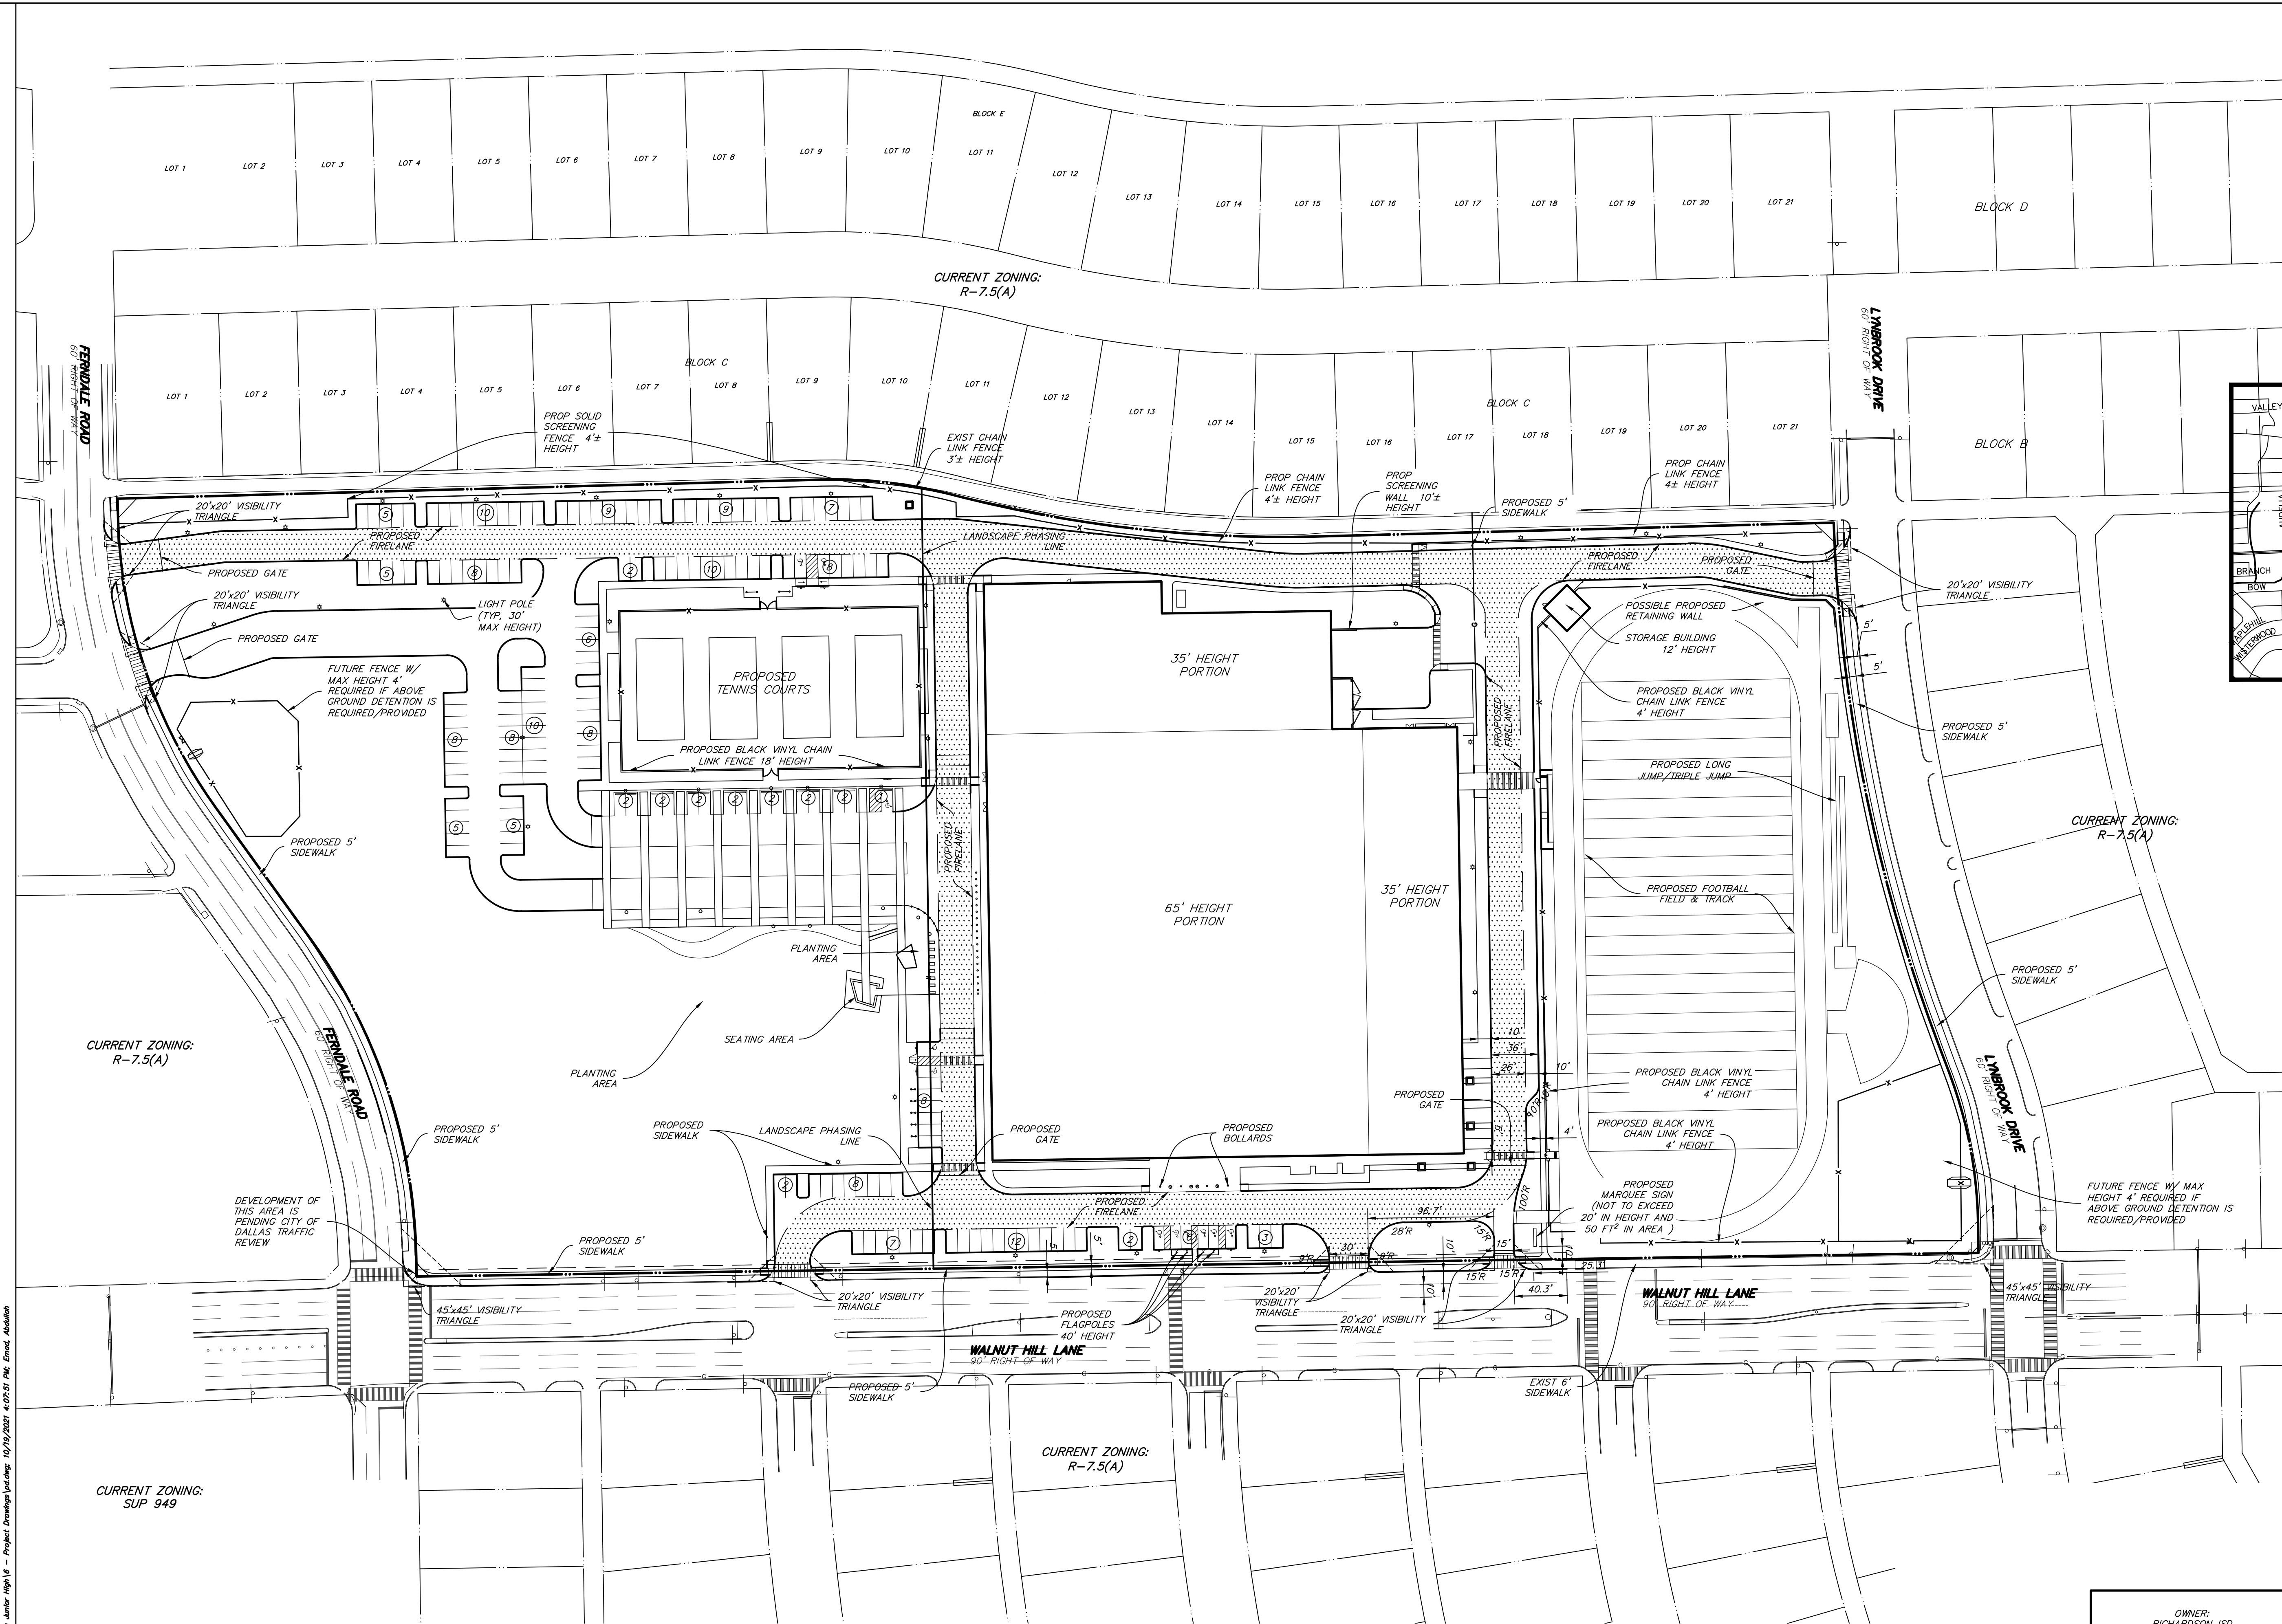

P:\Civil\2020\10012000 Lake Highlands Junior High 16 - Project Drawings\Layouts\10/19/2021 4:02:57 PM - Emod - A.dwg

RLG CONSULTING ENGINEERS
 12001 N. CENTRAL EXPRESSWAY #300 DALLAS, TX 75243
 WWW.RLGINC.COM TBPE FIRM REG. F-493

DEVELOPMENT PLAN
LAKE HIGHLANDS JUNIOR HIGH
10301 WALNUT HILL LANE
 DALLAS, TEXAS 75238
 CITY OF DALLAS, DALLAS COUNTY, TEXAS

REVIEW	DRAWN	DATE	FILE	NUMBER	SHEET
RLG	RLG	10/05/2021	2013	080	1 OF 1

OWNER:
 RICHARDSON ISD
 1123 S. GREENVILLE AVE
 RICHARDSON, TX 75081
 JAMES.WATSON@RISD.ORG
 (469) 593-0170

CASE NO. Z201-189