



WRA Architects, Inc.  
 12377 Merit Drive  
 Suite 1800  
 Dallas, Texas 75251  
 214.750.0077 voice  
 214.750.5931 fax  
 www.wraarchitects.com

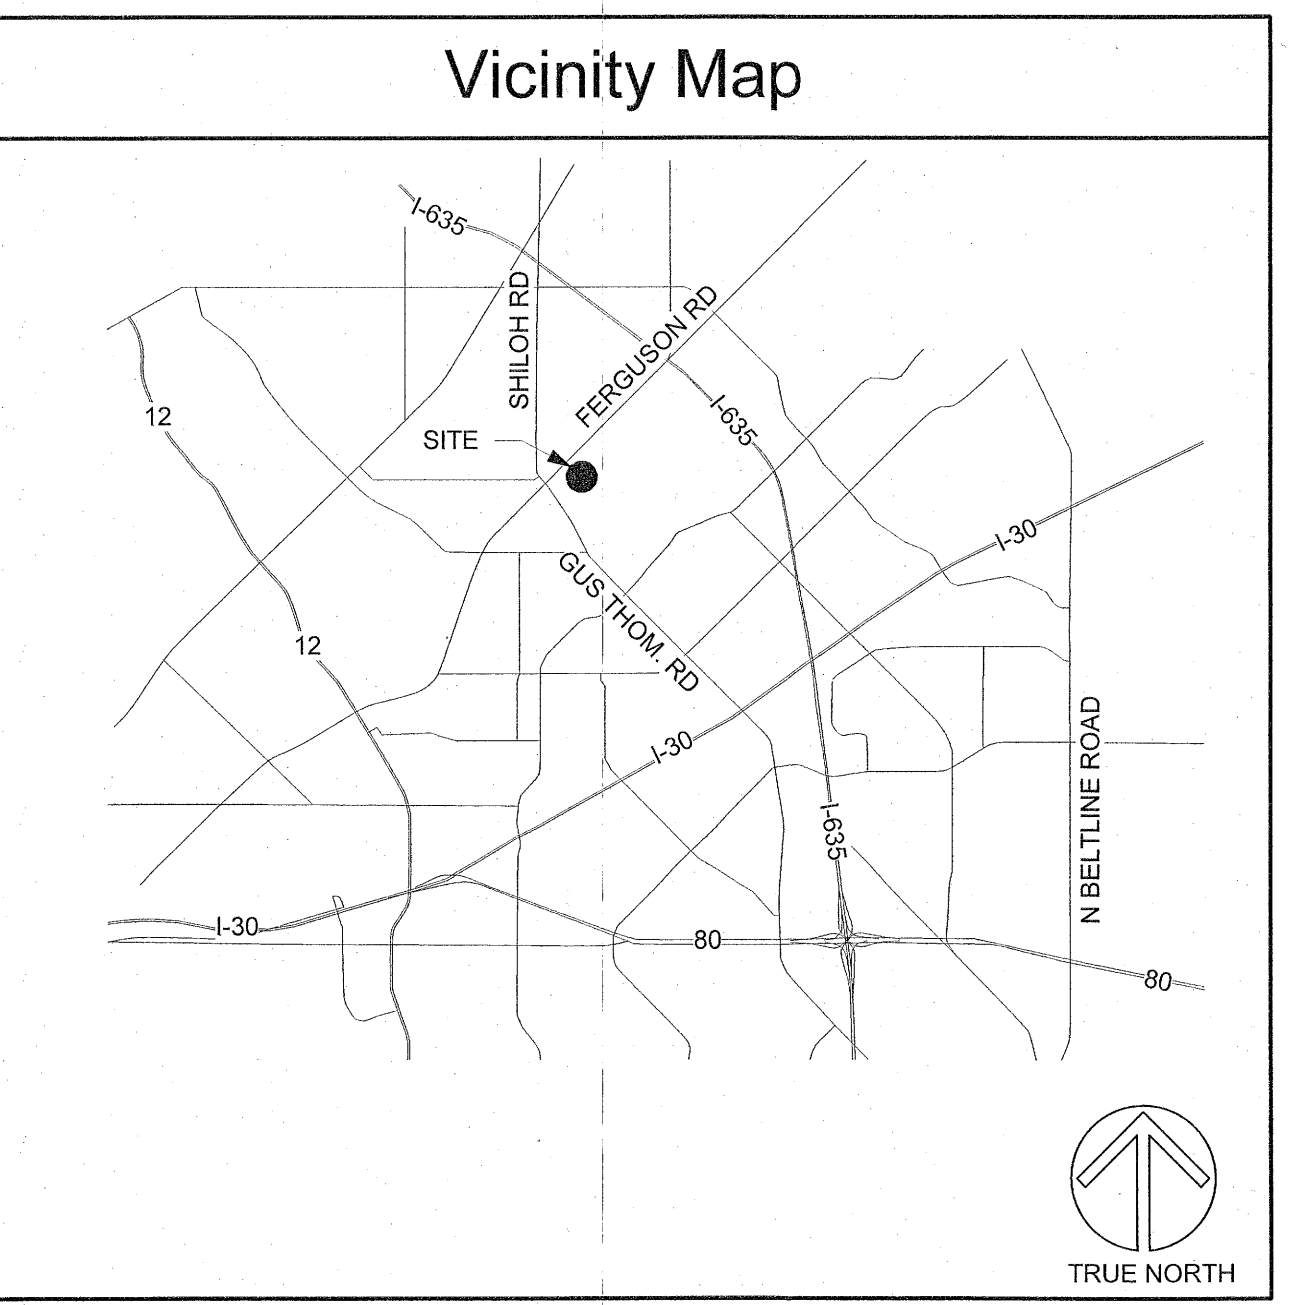

TOTAL CLASSROOMS:  
35 CLASSROOMS

PARKING REQUIREMENTS:  
 1.5 PER EACH ELEMENTARY CLASSROOM (35)  
 TOTAL REQUIRED SPACES: 53  
 REGULAR PARKING SPACES PROVIDED: 86  
 ACCESSIBLE SPACES PROVIDED: 4  
 TOTAL SPACES PROVIDED: 90

SITE DATA:  
 LAND AREA: 8.45 AC.  
 EXISTING BUILDING: 89,150 SF  
 PROPOSED BUILDING: 76,129 SF  
 EXPANSION AREA: 39,500 SF  
 LOT COVERAGE: 25%  
 MAX HT: 35'-0"

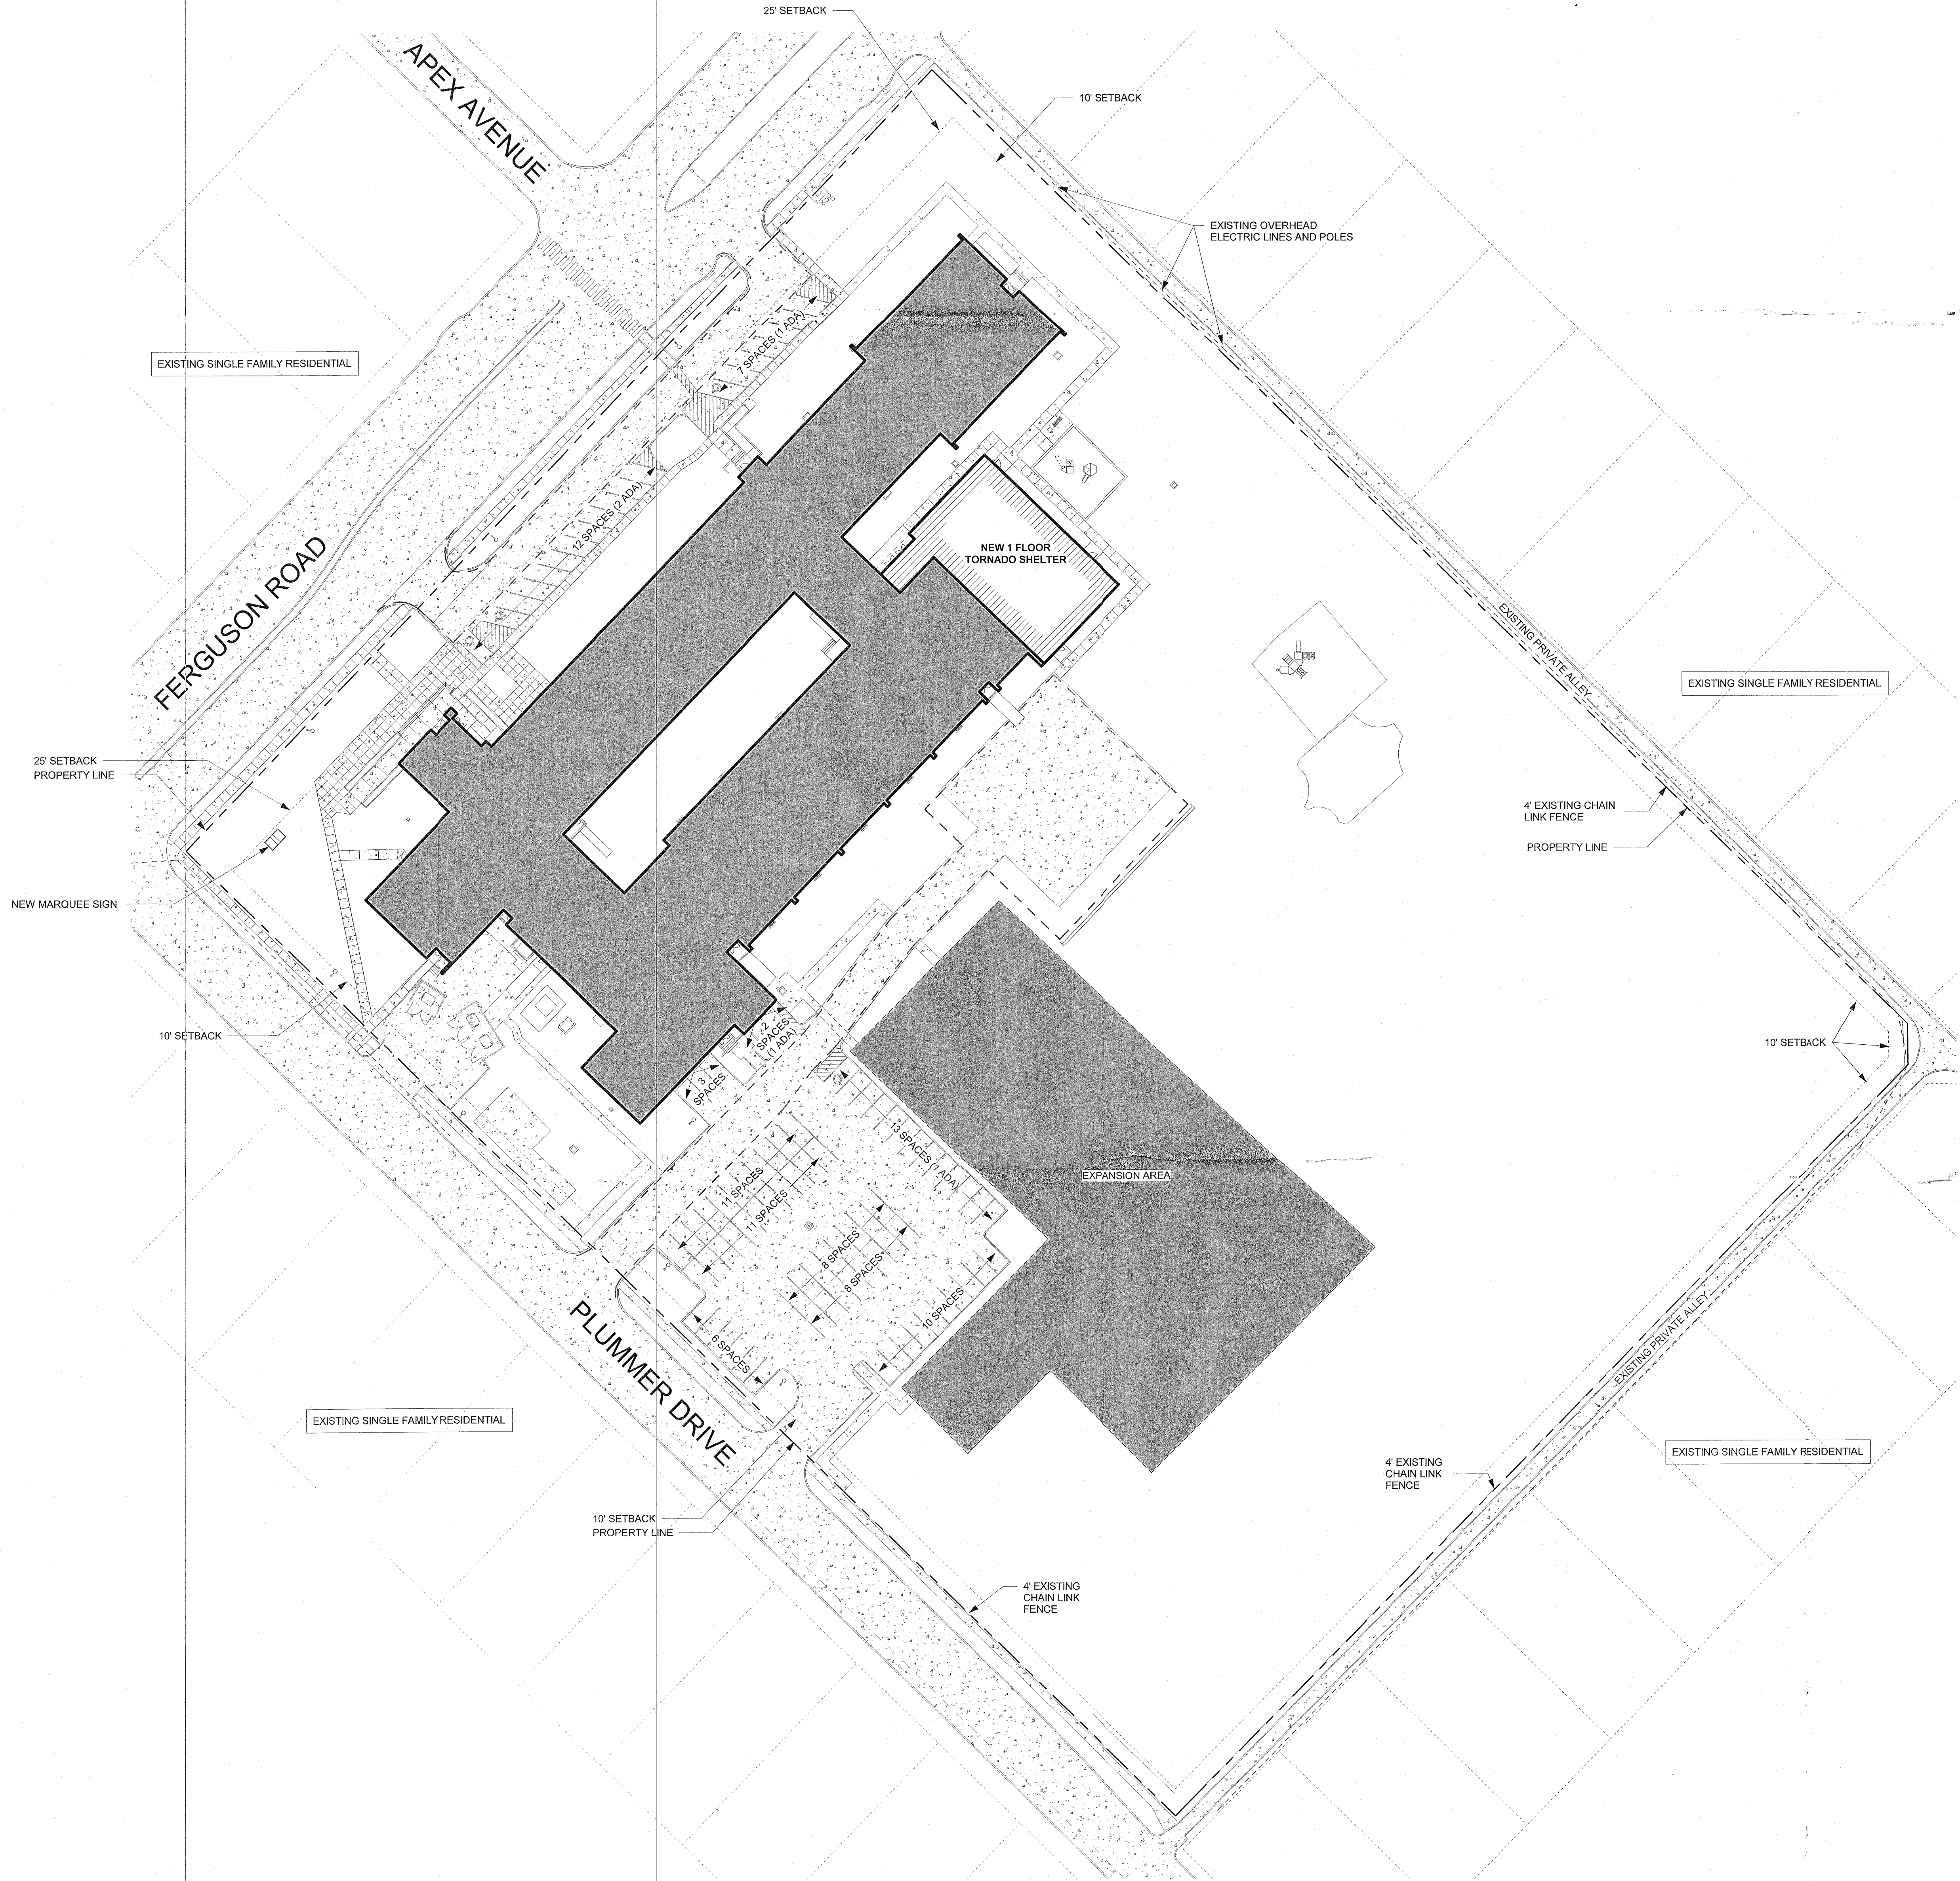

# Gill ES Additions and Renovations

10910 Ferguson Rd. Dallas, TX 75228

REVISIONS:  
 No. Date

JOB NO. 1904  
 DATE: 7/20/2020

Site Plan

Z100

© WRA Architects, Inc. 2020

7/16/2020 4:57:06 PM

1 Site Plan  
 1" = 40'-0"

Z190-321