



MATCHLINE SHEET L2.01

MATCHLINE SHEET L2.03

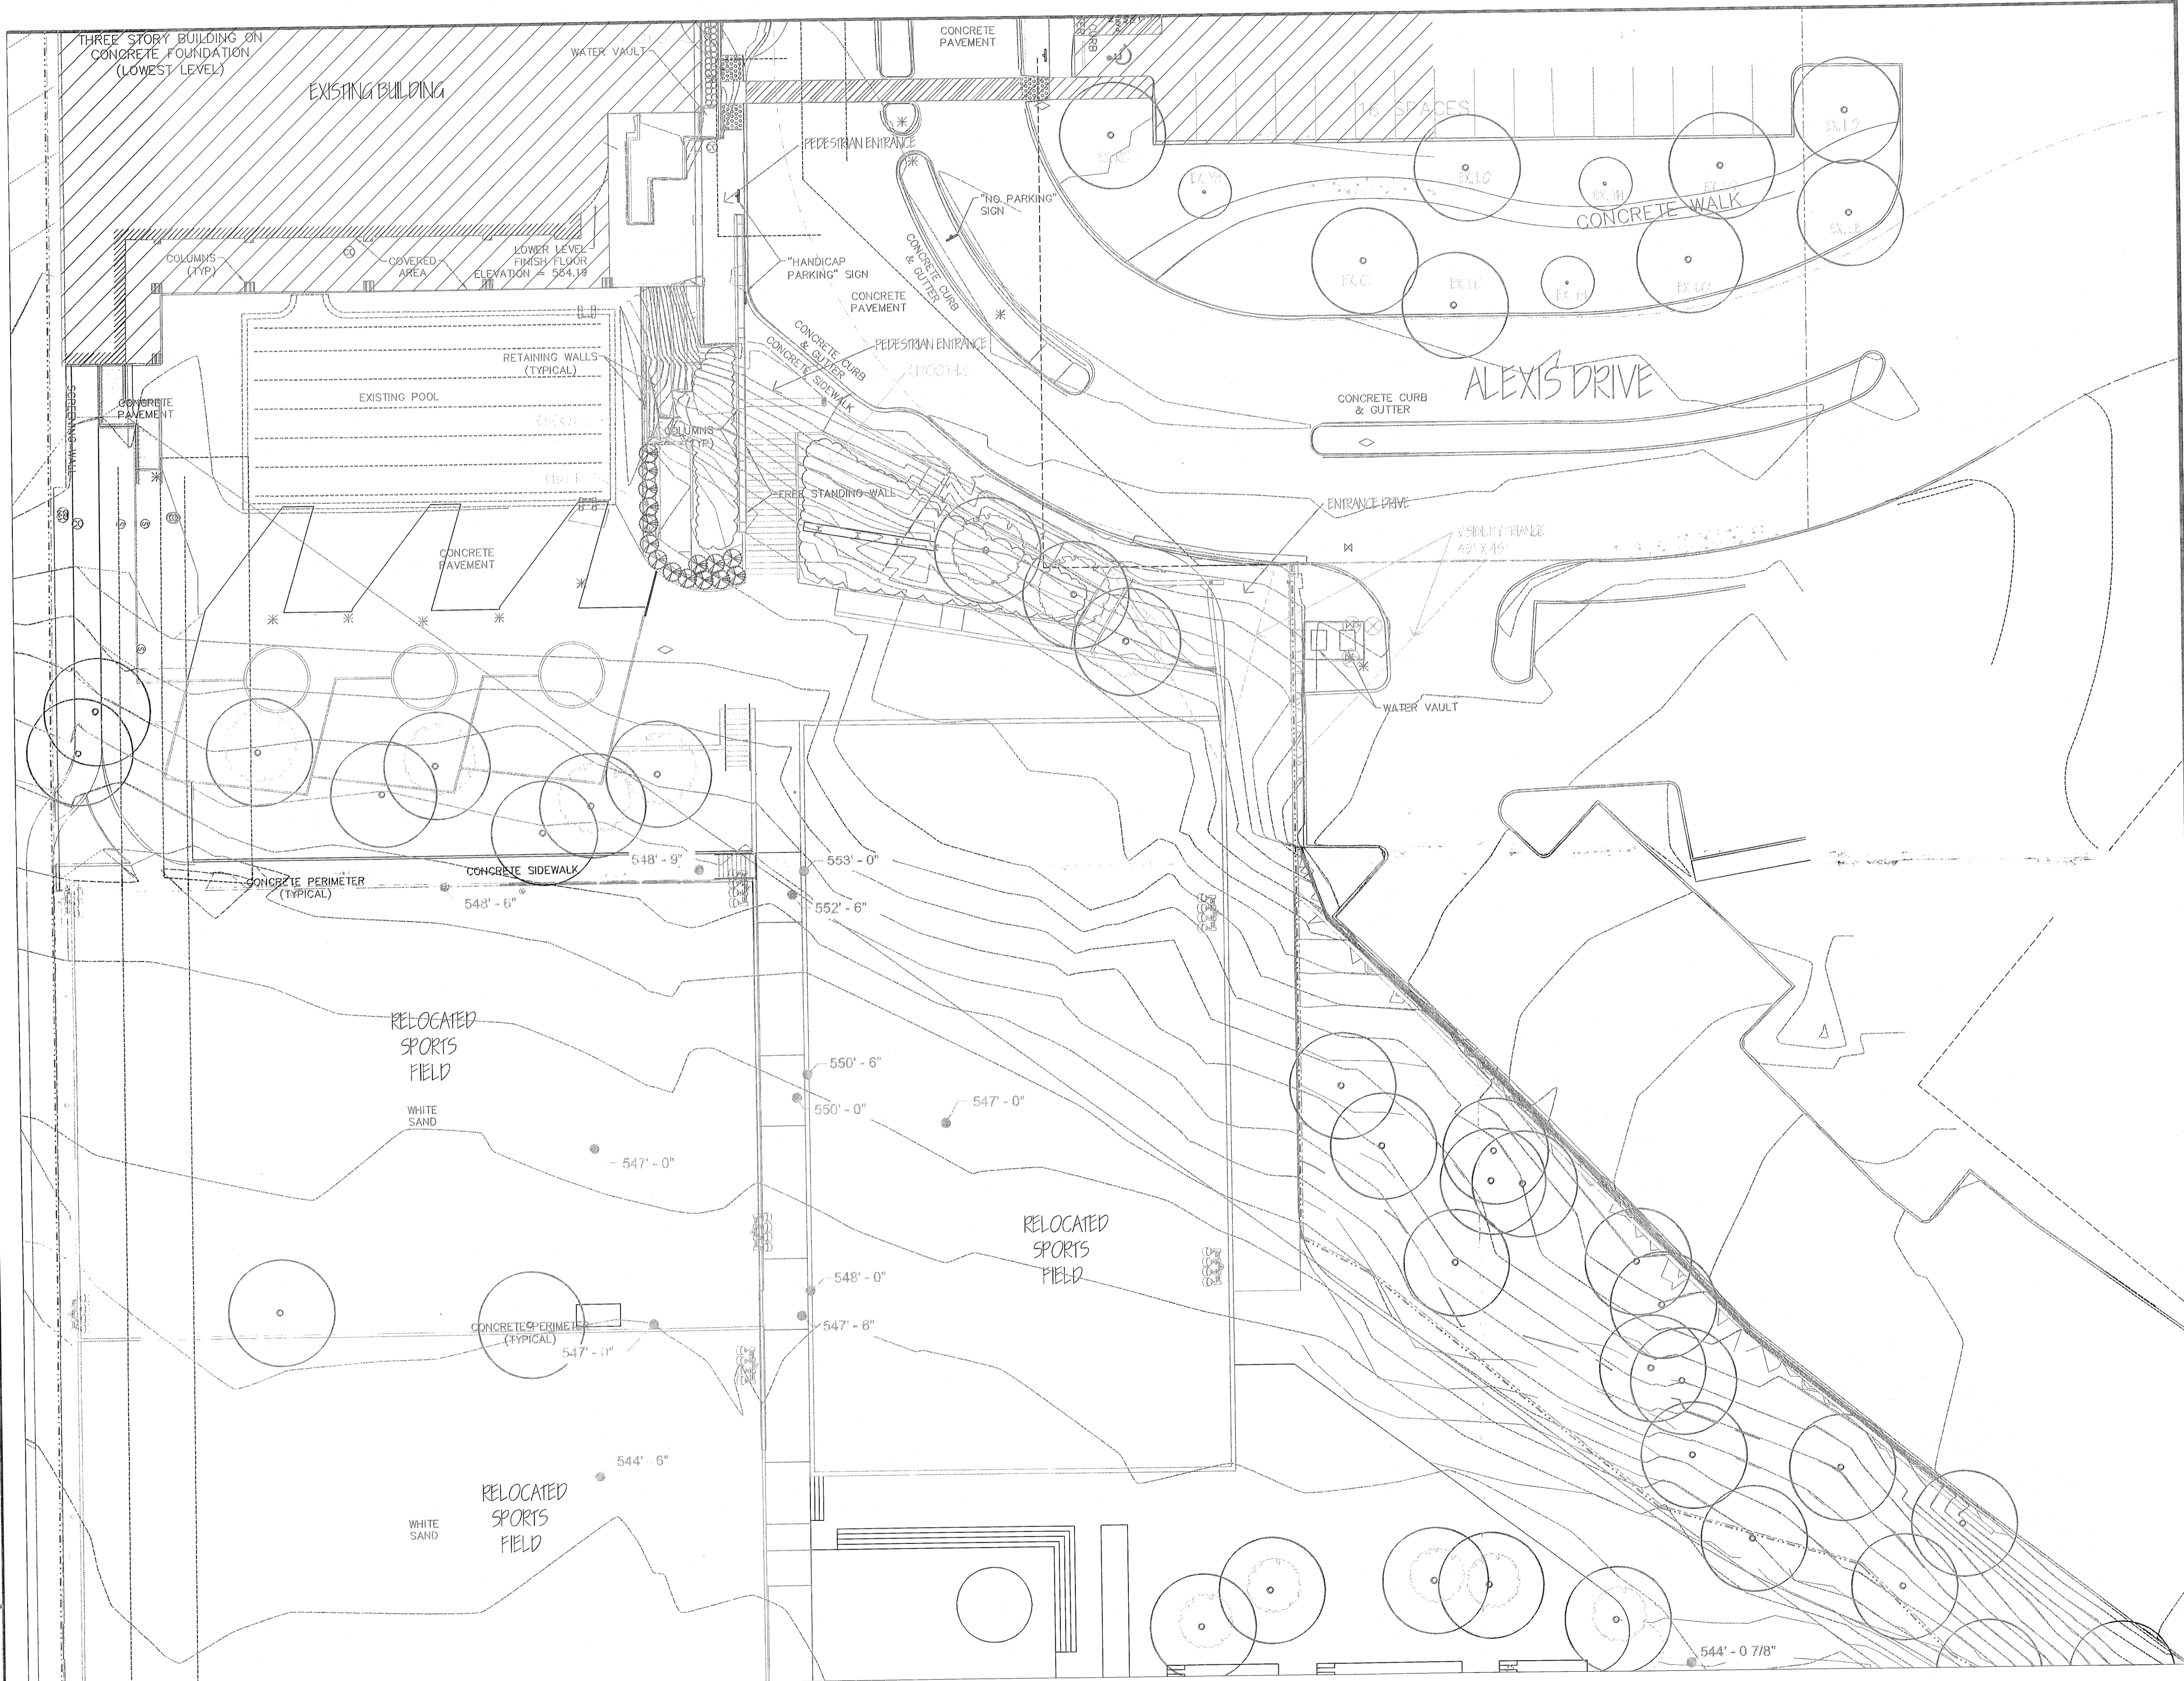

PLANT MATERIAL LIST

KEY	QUANTITY	SHRUBS DESCRIPTION	SIZE
CH	30	ILEX BURFORDII 'CARISSA'	5 GAL., MIN. 15" HT., 24" O.C.
KOR	15	CARISSA HOLLY ROSA 'RADTKO' DOUBLE KNOCKOUT ROSE	7 GAL., MIN. 24" HT., 36" O.C.
KEY	QUANTITY	GROUND COVER DESCRIPTION	SIZE
EC	2,200	EUONYMUS FORTUNEI 'COLORATUS' PURPLE WINTERCREEPER	4" POT, FULL PLANT 10" O.C.

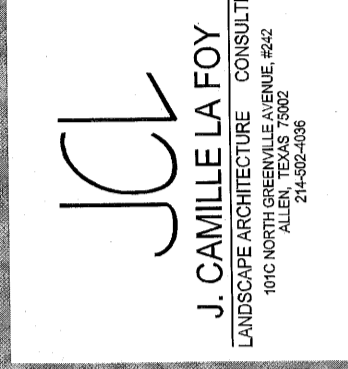

PRESTON SPORTS CENTER, LTD
LANDSCAPE PLAN
14725 PRESTON ROAD
CITY OF DALLAS, TEXAS

Issue Date: 01-04-18
Project No.: 1209
Drawn By: JCL
Reviewed By: JCL
SHEET NUMBER

01 LANDSCAPE PLAN
SCALE: 1" = 20'-0"
TRUE NORTH

M178-006

L2.02