




MATCHLINE SHEET L2.02

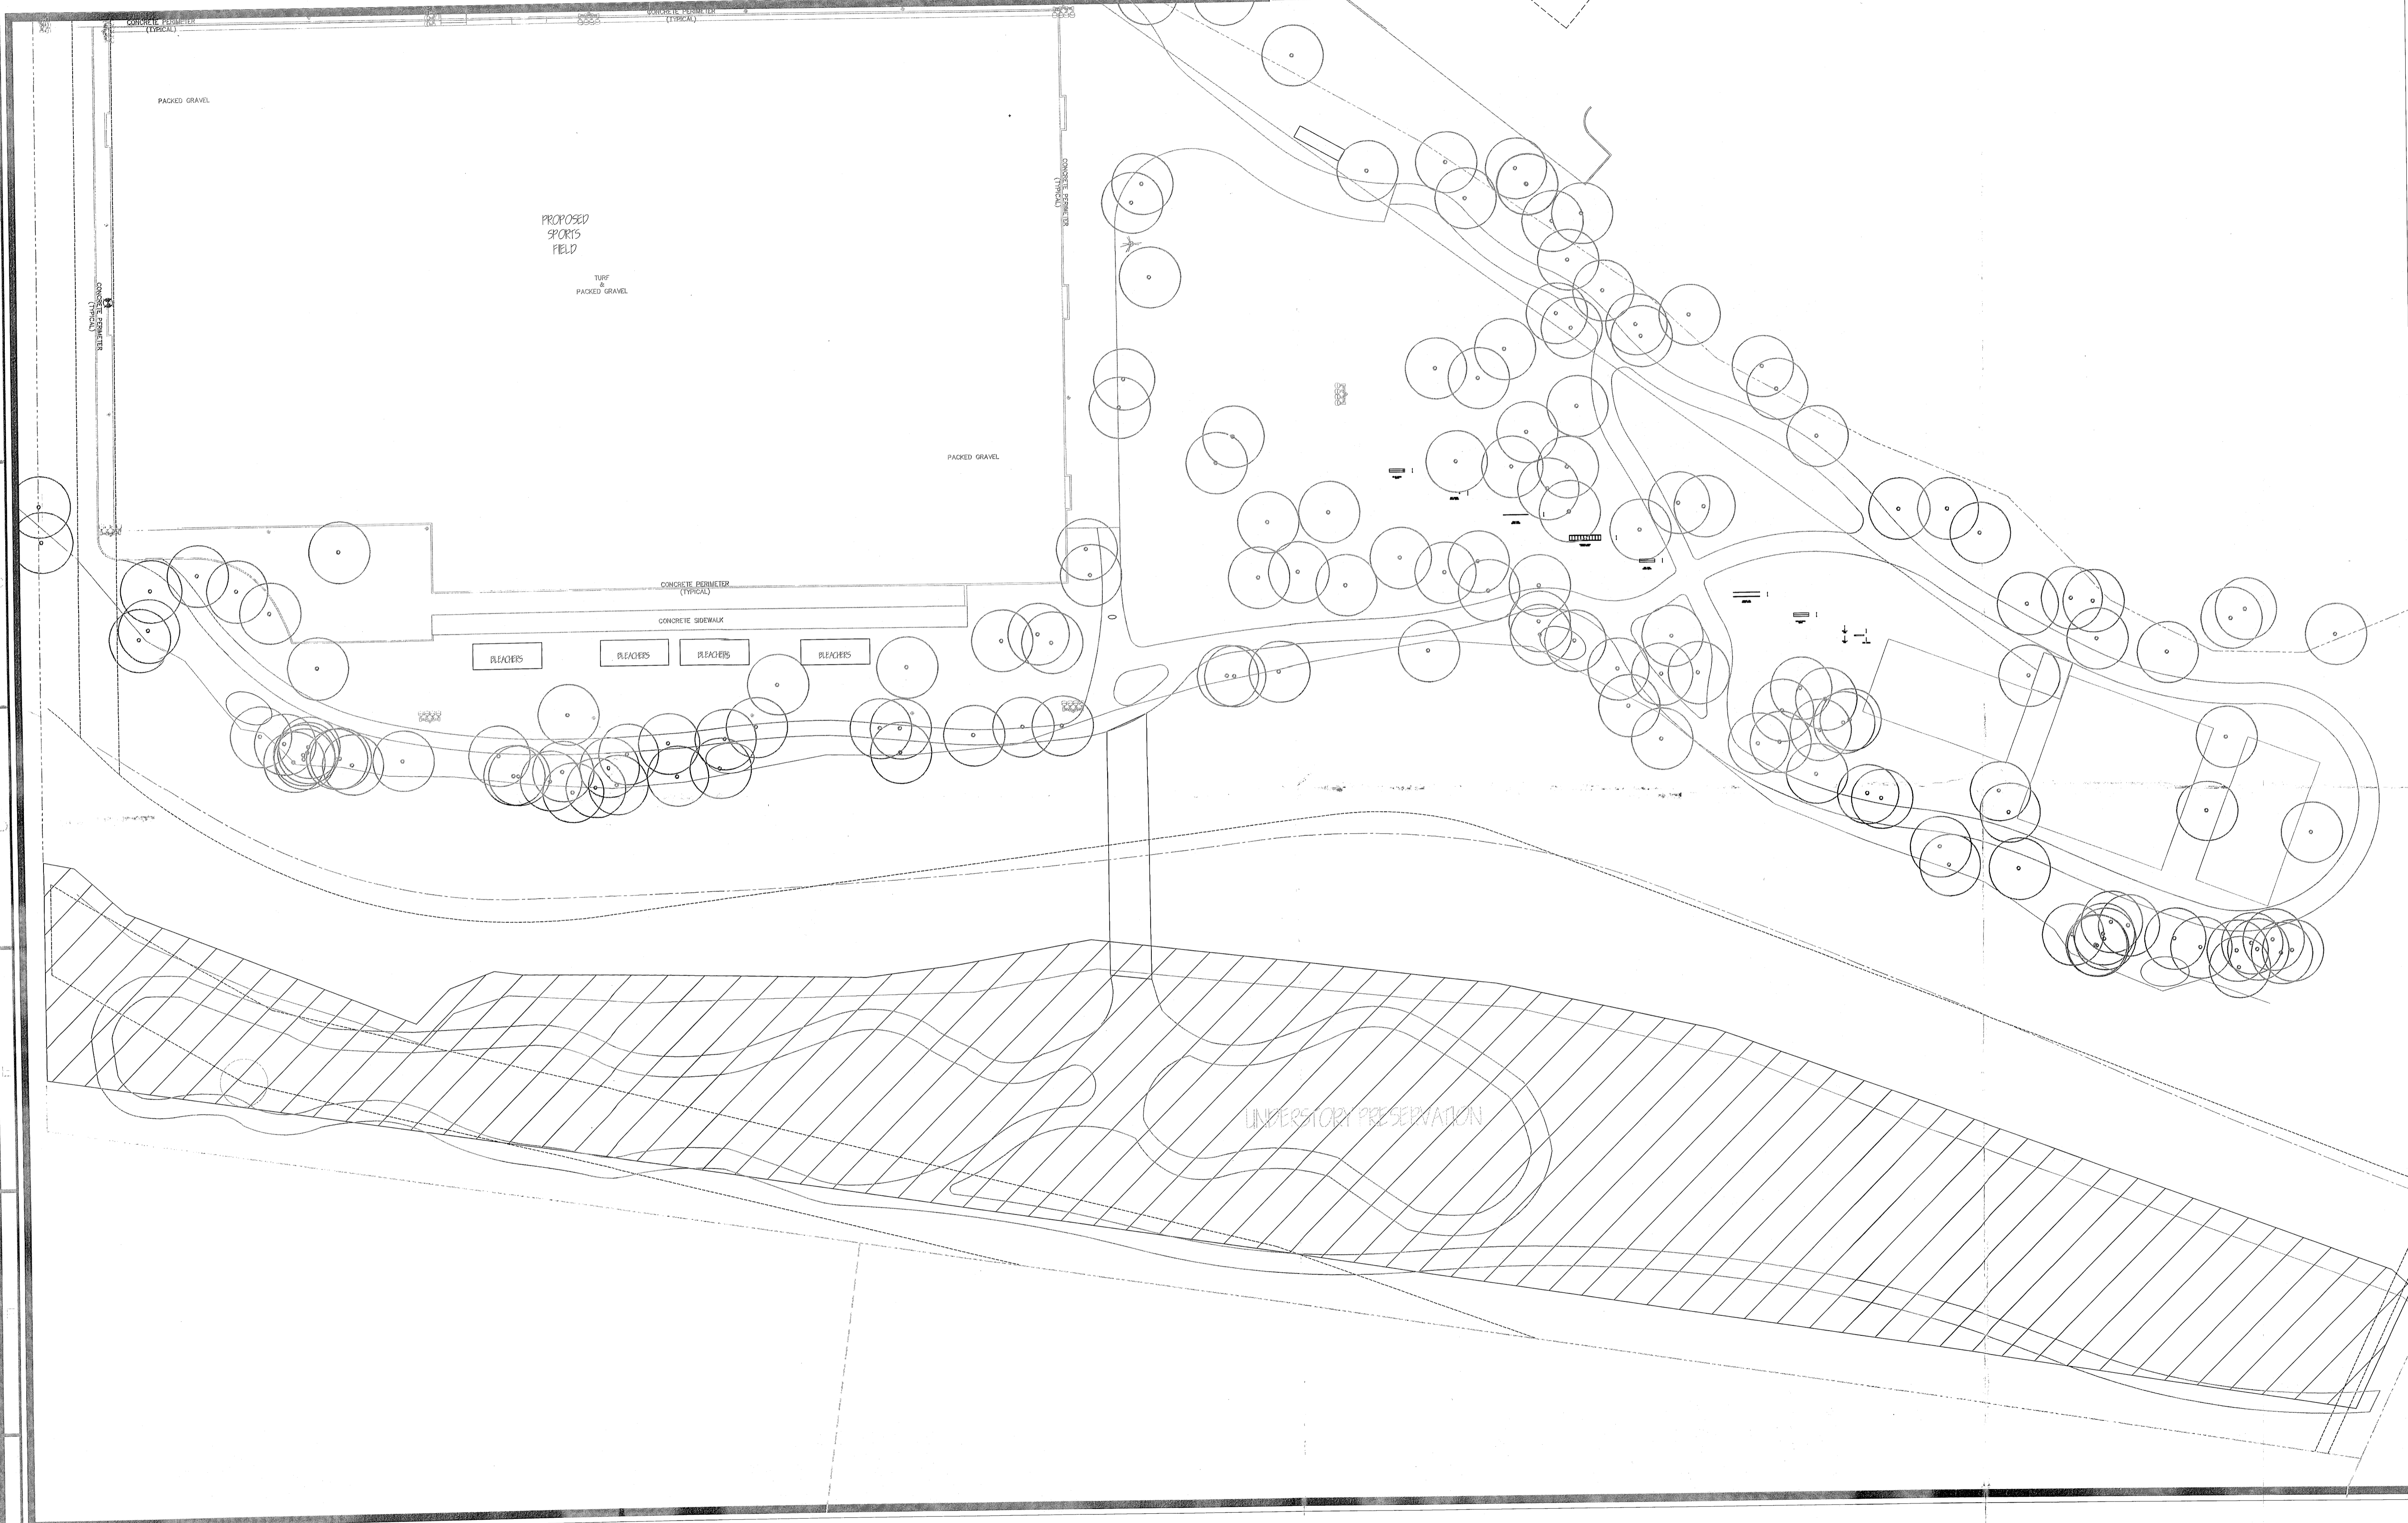

01 LANDSCAPE PLAN
 SCALE: 1" = 30'-0"

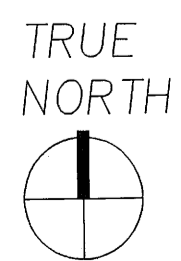

M178-006

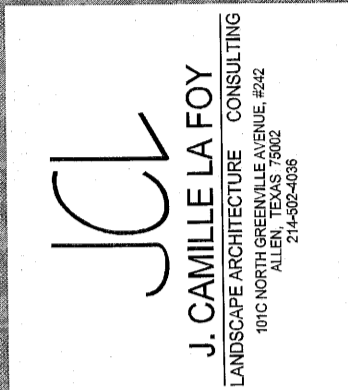

PRESTON SPORTS CENTER, LTD
 LANDSCAPE PLAN
 14725 PRESTON ROAD
 CITY OF DALLAS, TEXAS

Issue Date: 01-04-18
 Project No.: 1209
 Drawn By: JCL
 Reviewed By: JCL
 SHEET NUMBER

REV.	DESCRIPTION	DATE

L2.03