
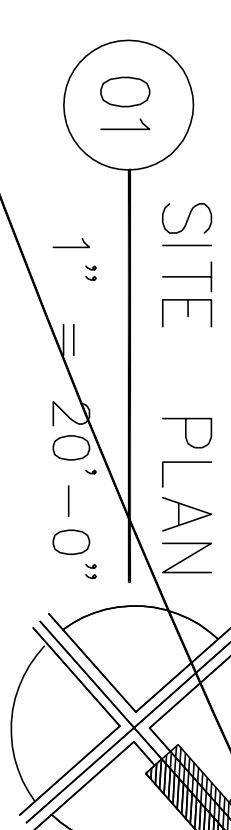


AREA:
 TOTAL SITE AREA: 127,320 SQ. FT.
 OFFICE / PUBLIC RESTROOMS: 1,020 SQ. FT.
 SALES AREA: 16,269 SQ. FT.
 TOTAL SPACES REQUIRED (1 PARKING SPACE PER 200 SQ. FT.): 87 SPACES
 PARKING SPACES PROVIDED: 87 SPACES (INCLUDES 4 HC SPACES)

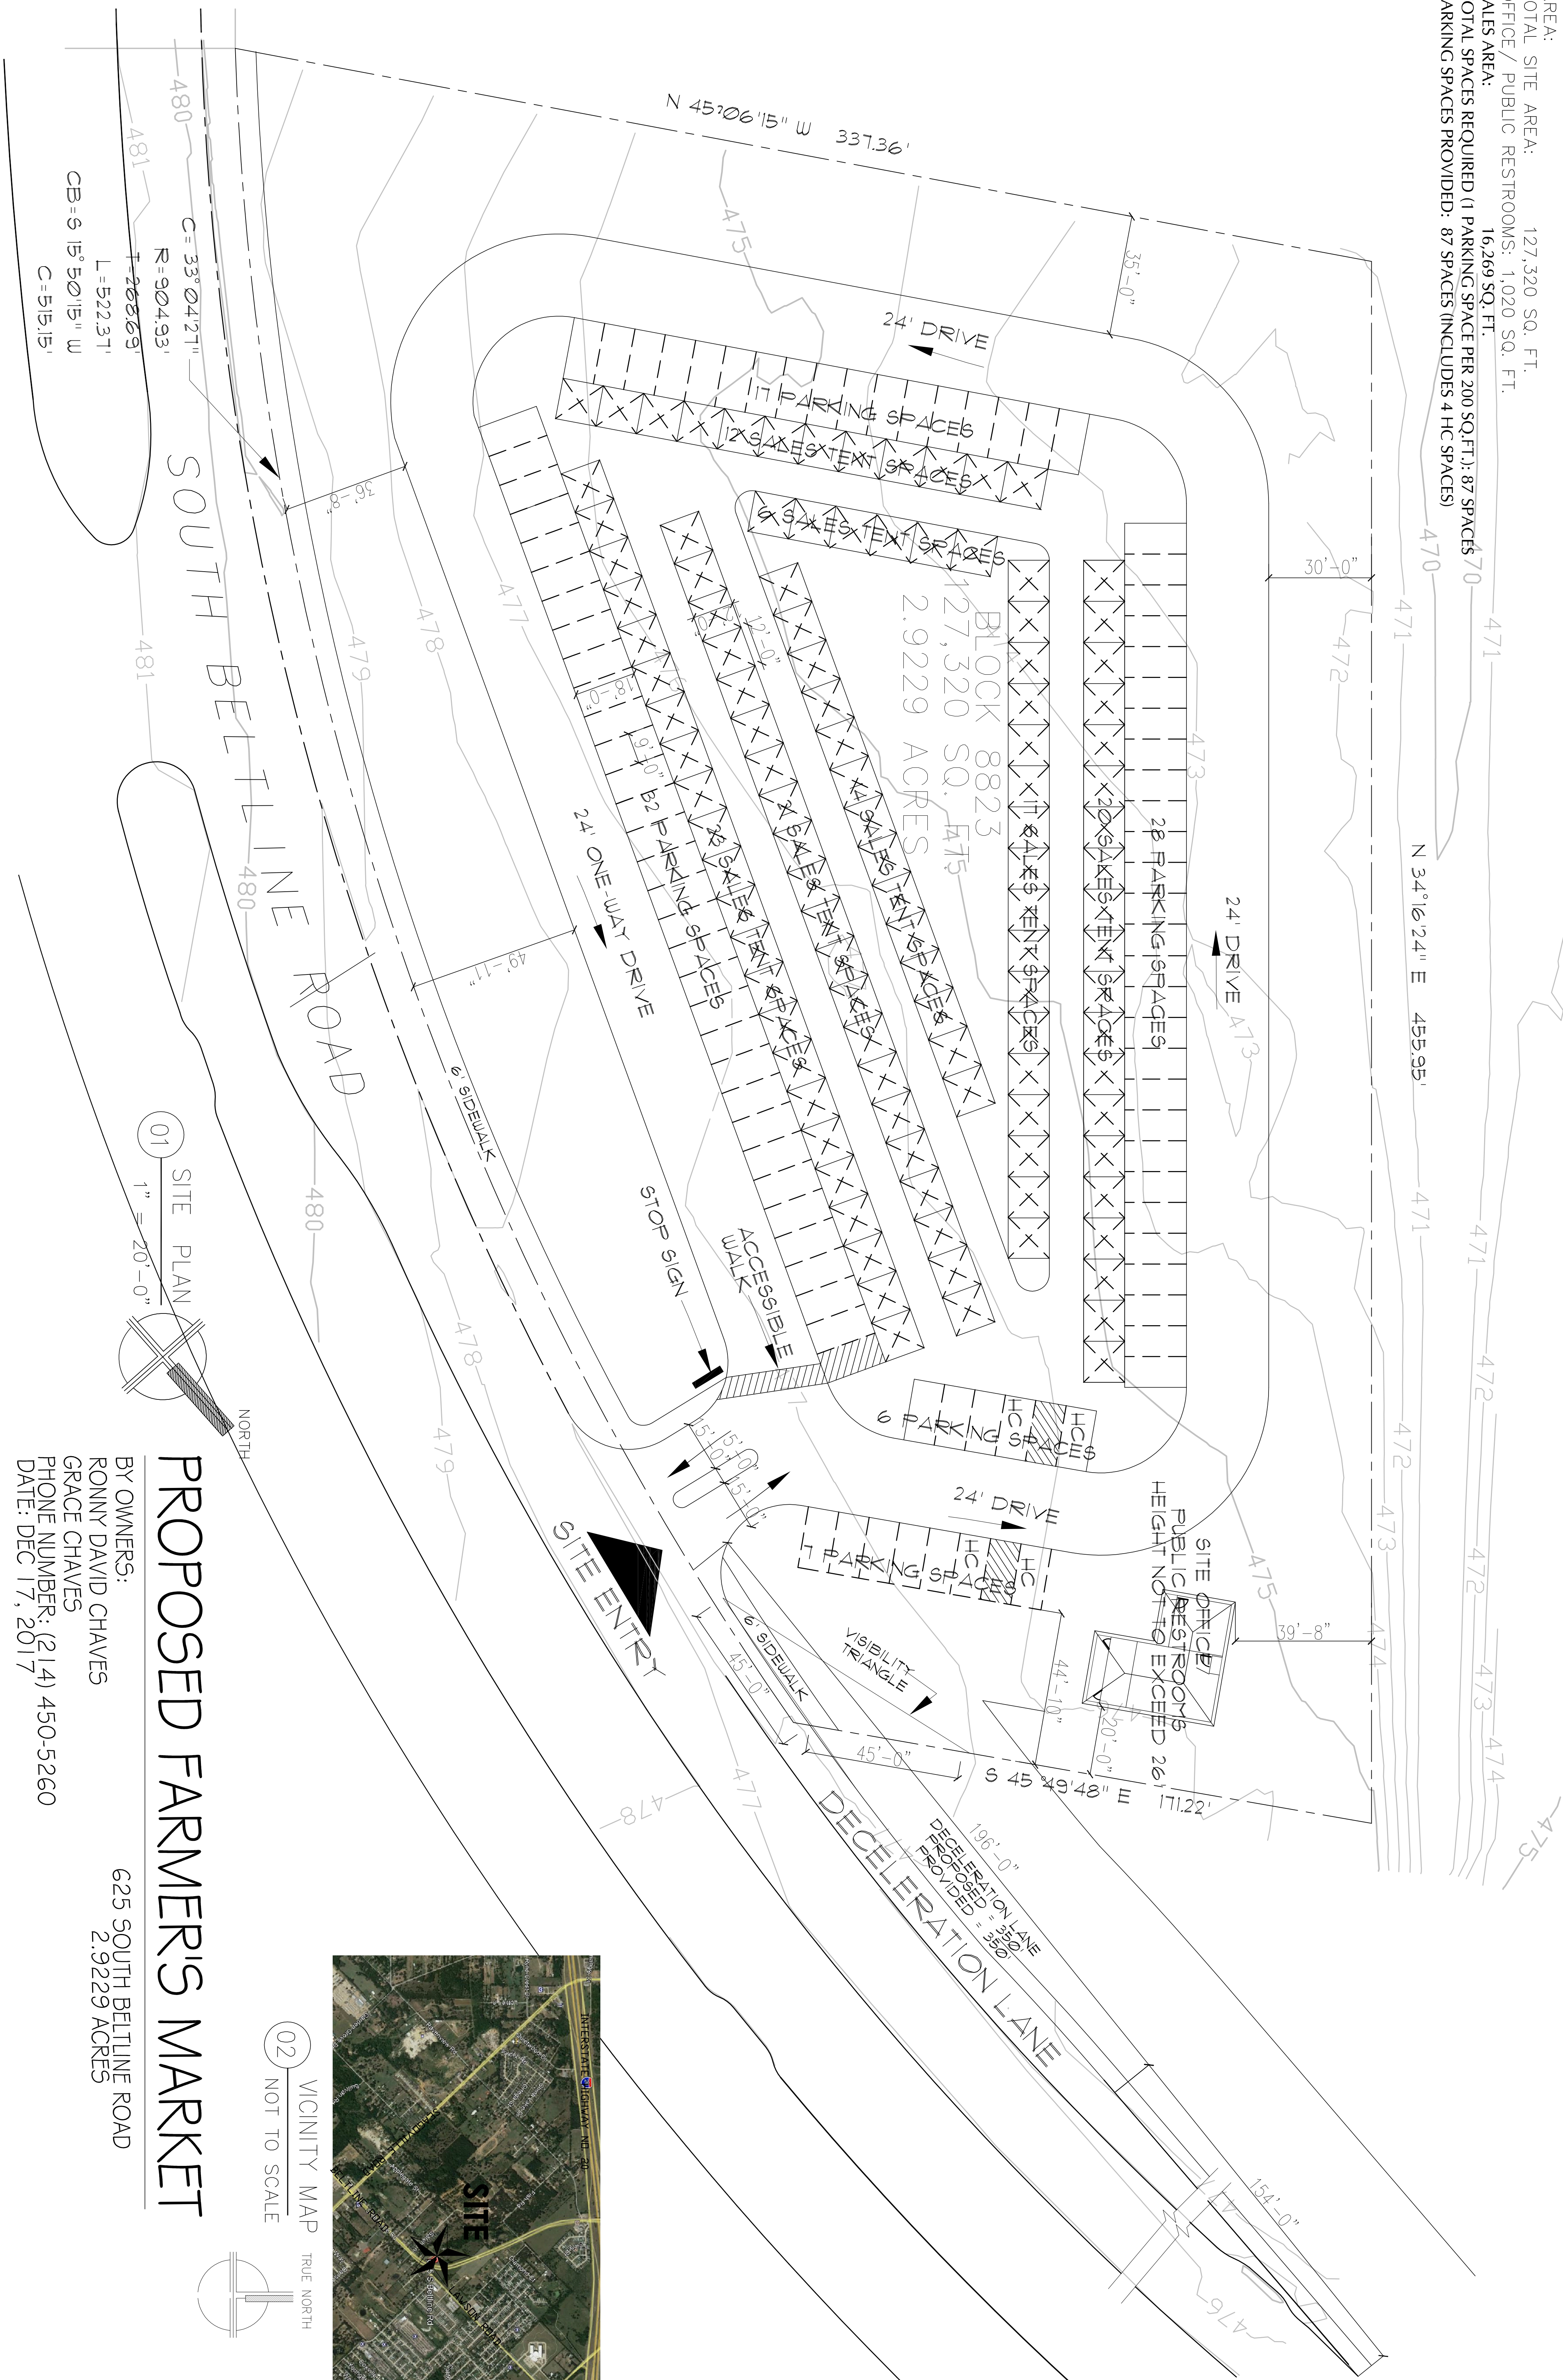

PROPOSED FARMER'S MARKET

BY OWNERS:
 RONNY DAVID CHAVES
 GRACE CHAVES
 PHONE NUMBER: (214) 450-5260
 DATE: DEC 17, 2017

625 SOUTH BELTLINE ROAD
 2.9229 ACRES

