



COMMERCE STREET

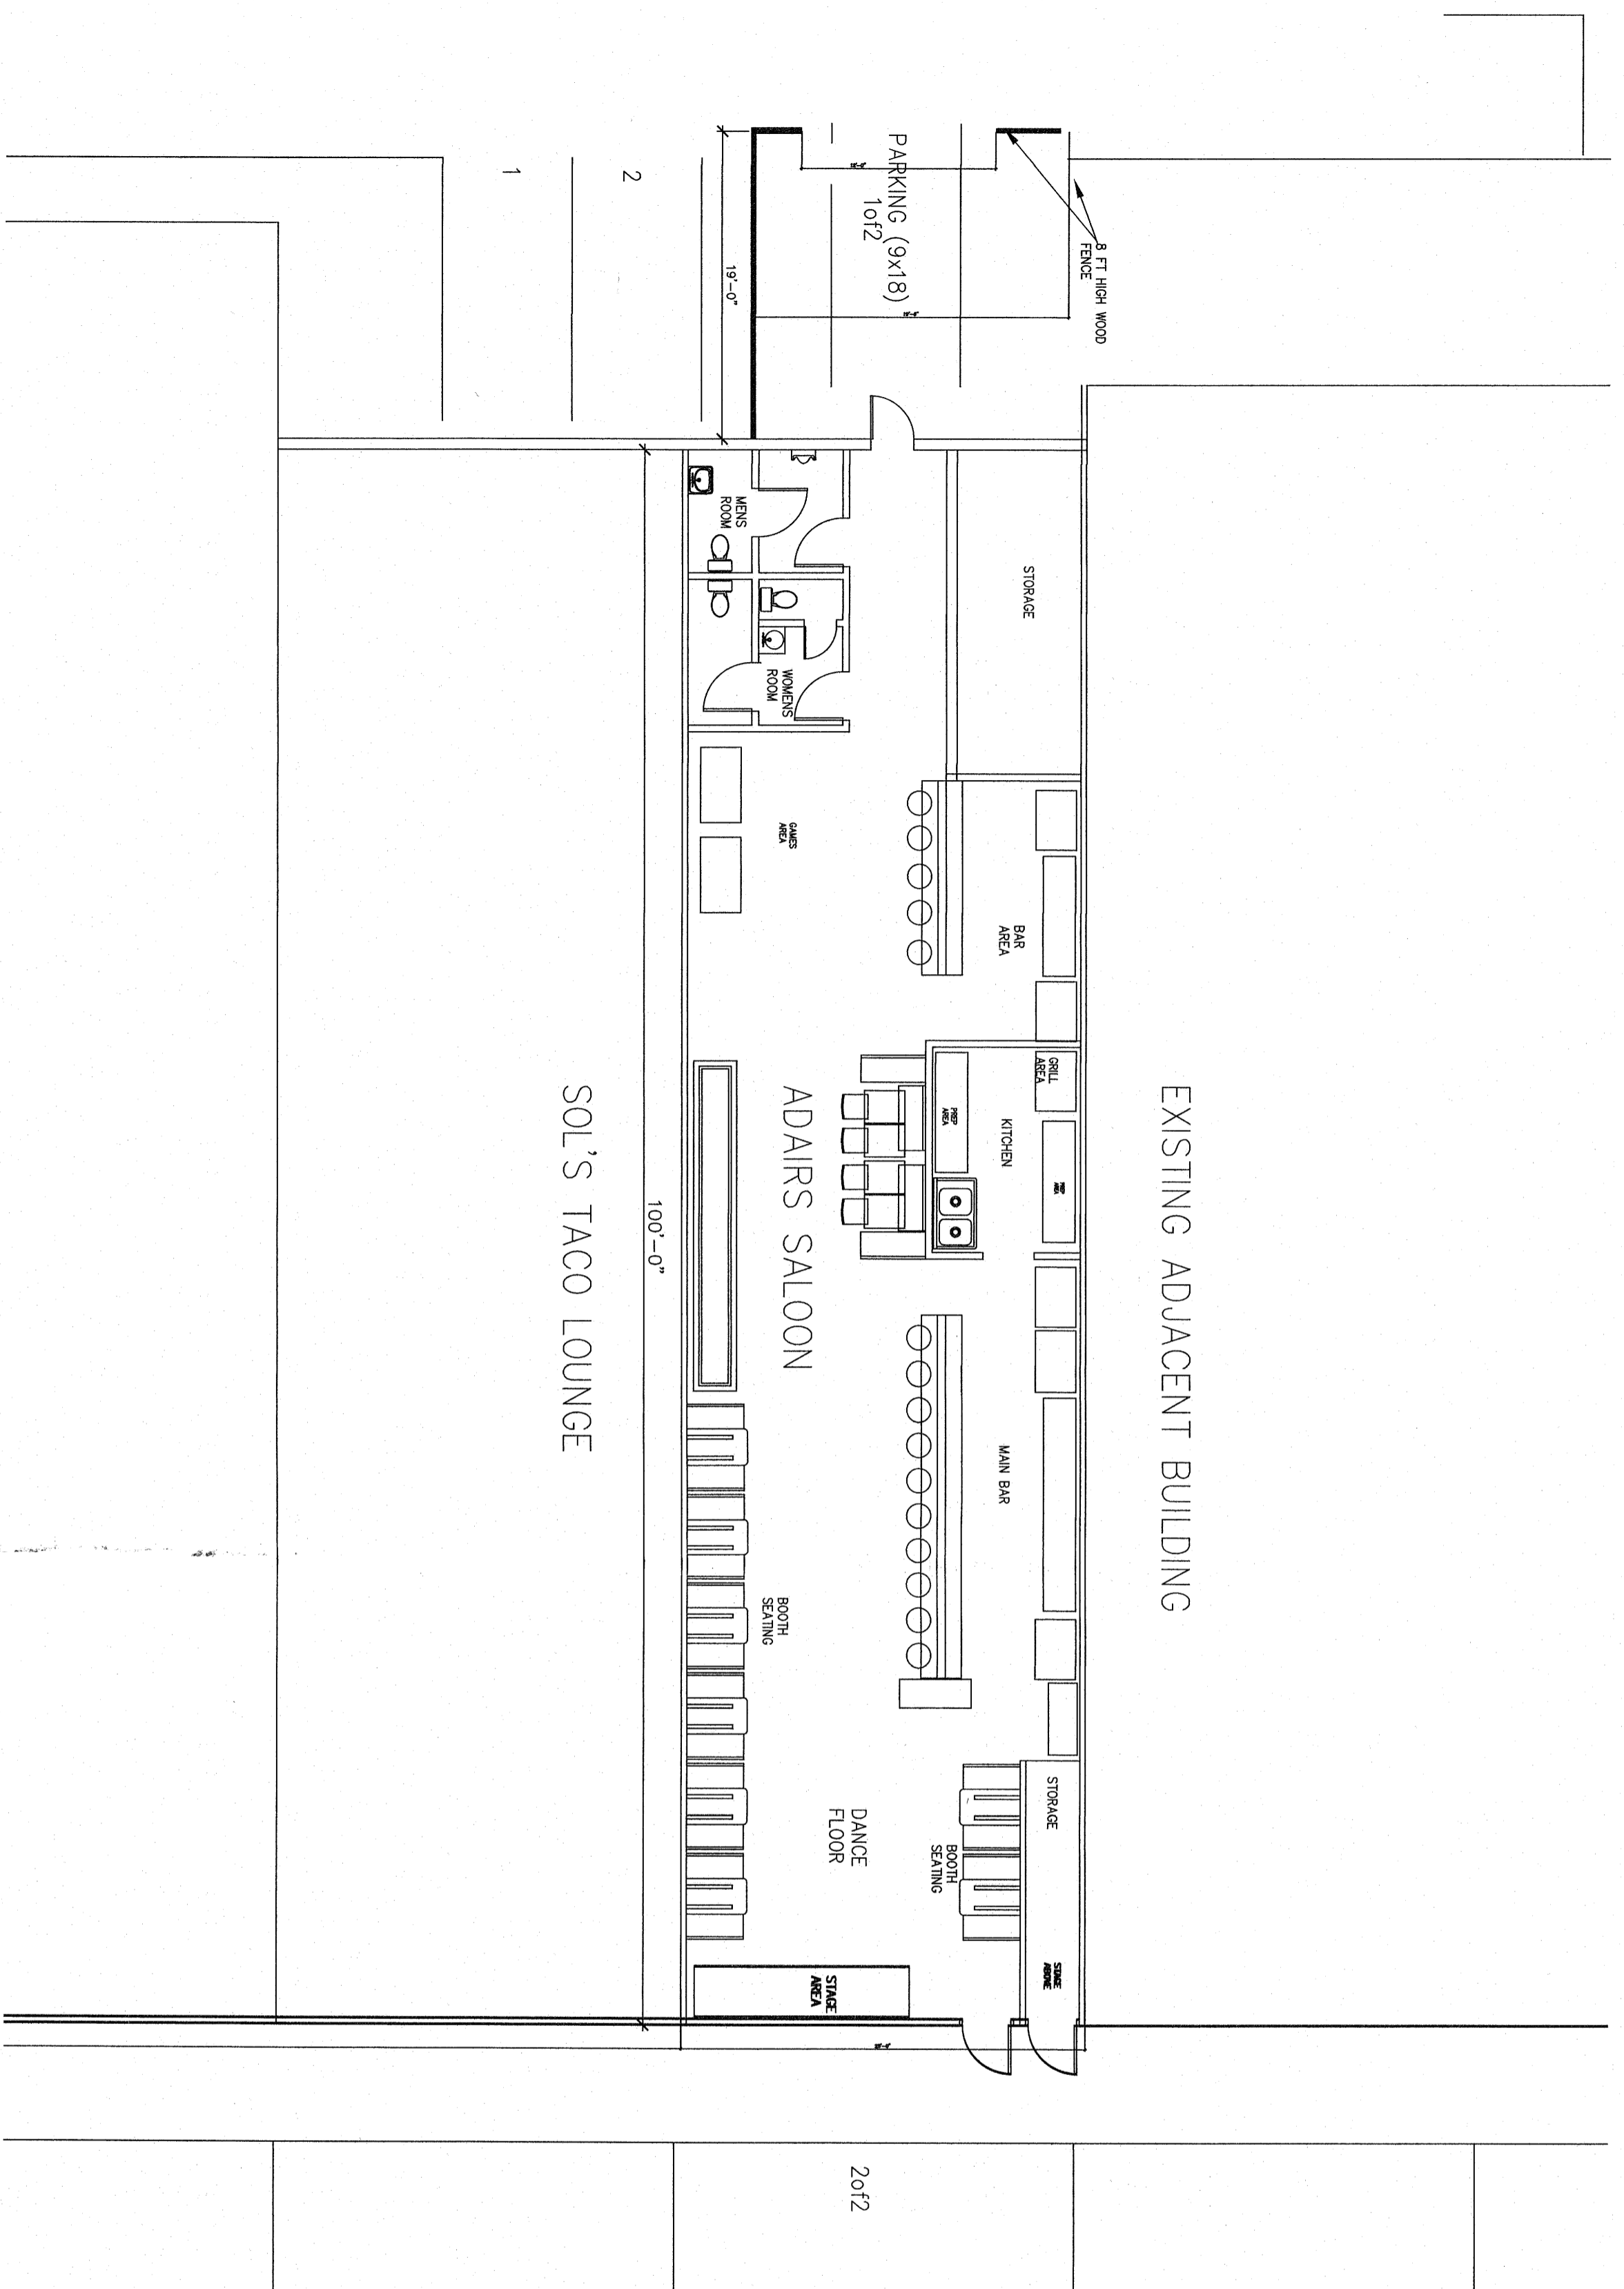

**03** Floor Plan  
1/8" = 1'-0"

**PARKING SUMMARY**

- PROJECT SQUARE FOOTAGE  
ADAIRES 2500 SF.
- Dance Floor (50sf) Included Above
- EXEMPT SF PER ORDINANCE 269 2500
- NET SF OF ADAIRS 0 SF
- PARKING REQUIREMENT 1:100
- PARKING REQUIRED: 2 SPACES
- PARKING PROVIDED: 2 SPACES

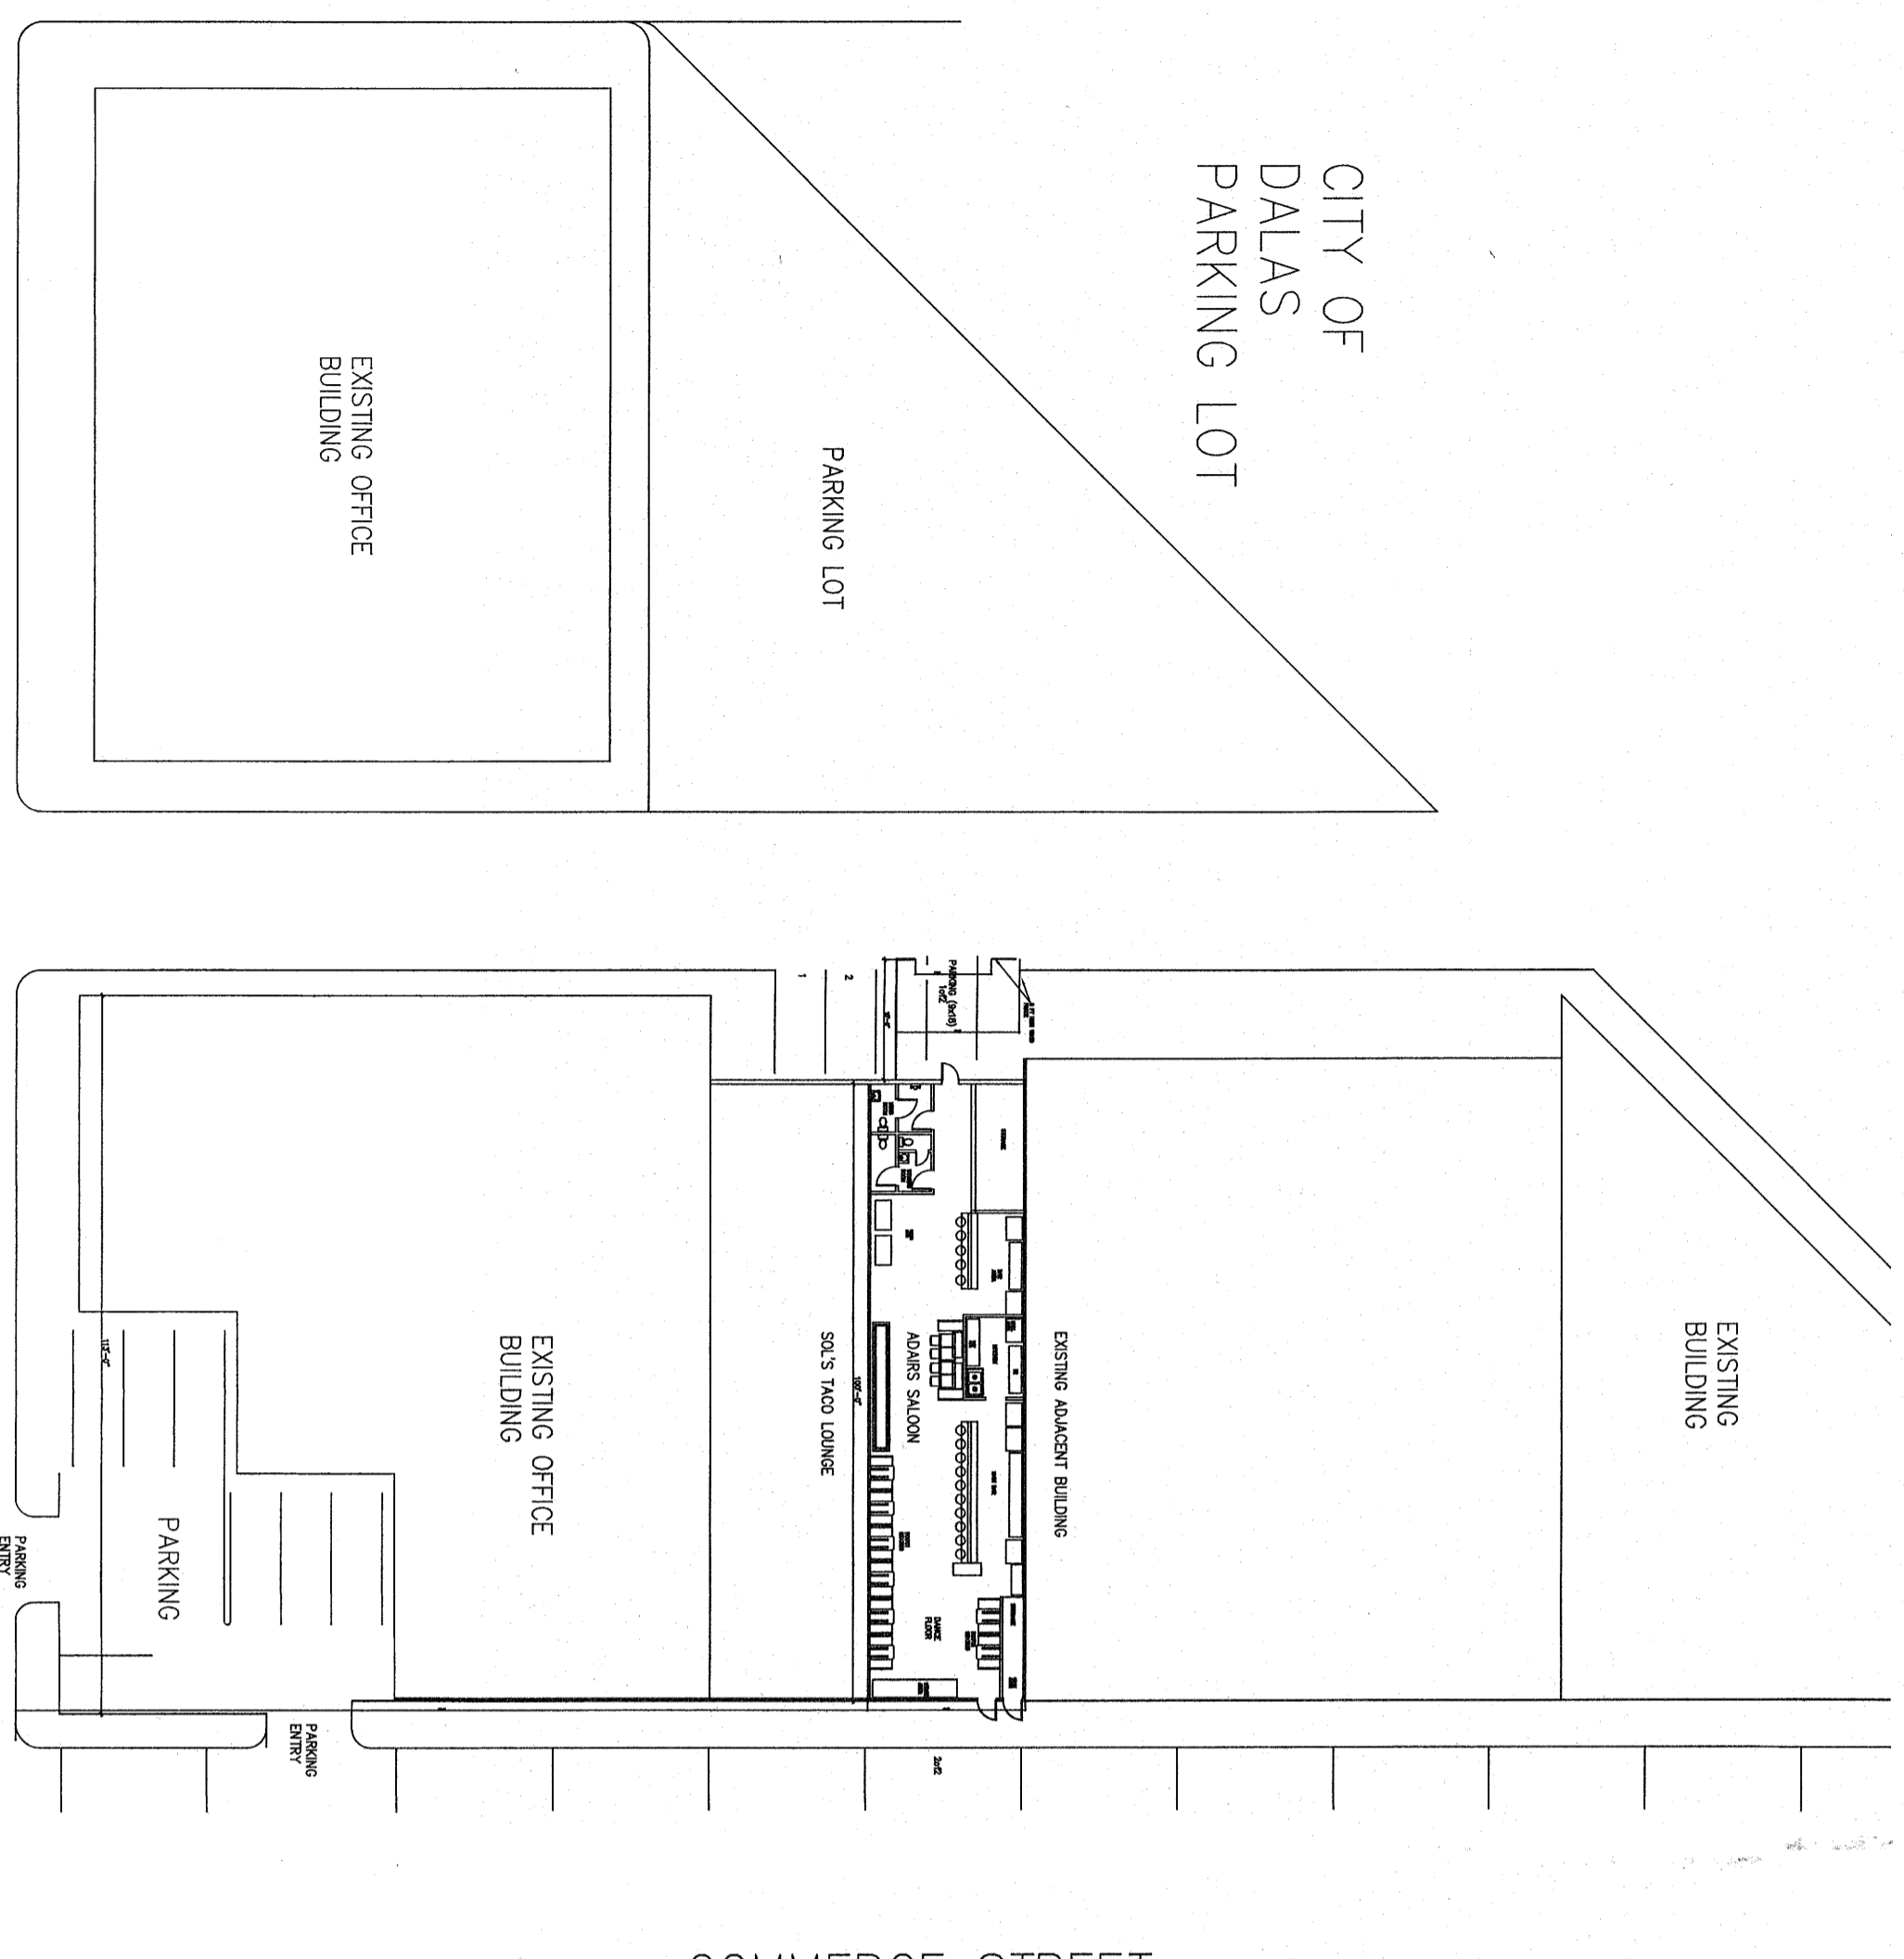

**02** Site Plan Layout  
3/32" = 1'-0"