


	LEGEND
AC	Acres Controlling Monument
CM FIR	Found Iron Rod
SIR	Set Iron Rod
Meas.	Measured
MON	Set 5/8" Iron Rod with 3" Aluminum Dis Stamped "AVERILL WAY NORTH No. 3952"
O.P.R.D.C.T.	Official Public Records, Dallas County, Te
D.R.D.C.T.	Deed Records, Dallas County, Texas
Inst. No.	Instrument Number
M.R.D.C.T	Map Records, Dallas County, Texas
ROW	Right—of—Way
Vol.	Volume
Pg.	Page
( )	Plat or Deed Call
SF	Square Feet
(meas)	Measured

	LINE TABLE				
LIN	ΙE	BEARING	DISTANCE		
L1		S45°11'30"E	21.15'		
L2	)	N00°00'00"E	15.00'		
L3	,	N89°38'00"E	15.00'		
L4		S44°49'00"W	21.28'		
L5	)	N87°08'00"W	10.00'		
L6		N00°00'00"E	10.00'		
L7	,	S43°34'00"E	14.49'		
L8	8	N87°08'00"W	15.00'		
L9	)	N46°25'30"E	20.67'		
L1	0	S00°01'00"E	15.00'		
L1	1	N00°00'00"E	9.97'		
L1	2	N90°00'00"E	35.00'		
L1	3	S00°00'00"W	11.72'		
L1		N87°08'00"W	35.04'		
L1	5	N00°00'00"E	7.75'		
L1	6	N90°00'00"E	10.00'		
L1	7	S00°00'00"W	8.25'		

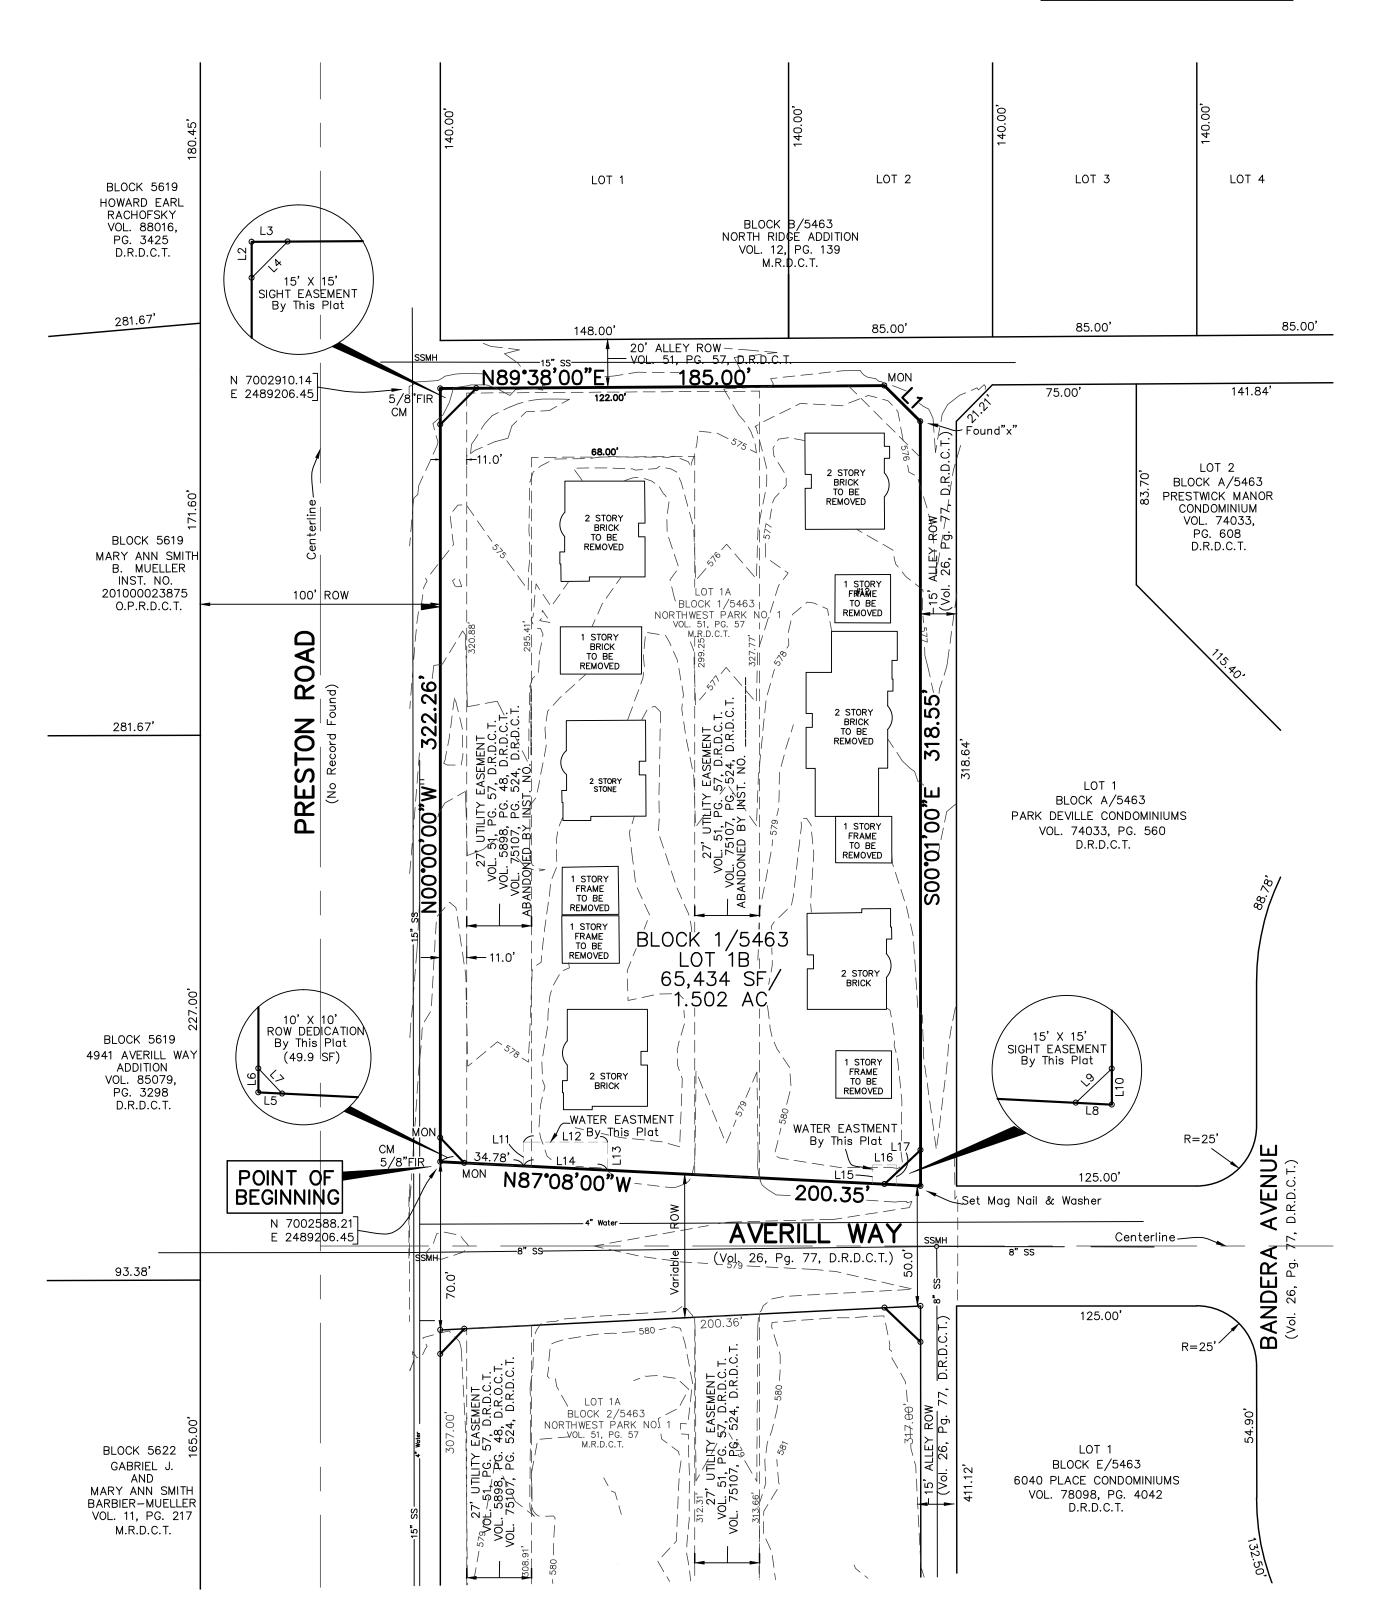

## OWNER'S CERTIFICATE

STATE OF TEXAS }
COUNTY OF DALLAS }

WHEREAS, PRESTON HOLLOW PLACE PROPERTY OWNER, L.P., is the Owner of a tract of land situated in the John McDowell Survey, Abstract No. 922, City of Dallas, Dallas County, Texas, said tract being all of Lot 1-A, Block 1/5423 of Northwest Park No. 1, an addition to the City of Dallas, Dallas County, Texas according to the map thereof recorded in Volume 51, Page 57, Deed Records of Dallas County, Texas, said tract conveyed to Preston Hollow Place Property Owner, L.P. Ltd. by Warranty Deeds in Instrument Numbers 201500330392, 201500330432, 201500330435, , 201500330438, 201500330394 and 201500330440, Official Public Records of Dallas County, Texas, and being more particularly described as follows:

BEGINNING at a found 5/8 inch iron rod at the intersection of the east line of Preston Road (a 100 foot right of way) with the north line of Averill Way (a variable width right of way, said point being the southwest corner of said Lot 1-A;

THENCE, N 00°00'00" E, with the east line of Preston Road, a distance of 322.26 feet to a found 5/8 inch iron rod for a corner at the intersection of the east line of Preston Road with the south line of a 20 foot Alley right of way, said point being the northwest corner of said Lot 1-A;

THENCE, N 89°38'00" E, departing the east line of Preston Road and with the south line of the said Alley right of way, a distance of 185.00 feet to a set aluminum disk stamped "Averill Way, Kadleck 3925" for a corner, said point being the most northerly northeast corner of said Lot 1-A and said point being the west corner of a right of way corner clip in the said Alley right of way;

THENCE, S 45°11'30" E, with the said right of way corner clip, a distance of 21.15 feet to a found "x" cut on concrete pavement for a corner, said point being the most easterly northeast corner of said Lot 1-A and the south corner of the said right of way corner clip in the west line of a 15 foot Alley right of way;

THENCE, S 00°01'00" E, with the west line of the said Alley right of way, a distance of 318.56 feet to a set mag nail and washer stamped "Averill Way, Kadleck 3952" for a corner at the intersection of the west line of the said Alley right of way with the north line of Averill Way, and said point being the southeast corner of said Lot 1-A;

THENCE, N 87°08'00" W, with the north line of Averill Way, a distance of 200.35 feet to the Point of Beginning and containing 65,484 square feet or 1.503 acre of land.

## NOTES

- 1) The bearing basis for this survey is a bearing of N 00°00'00" E for the east line of Preston Road as indicated on the map of Northwest Park No. 1 Addition as recorded in Volume 51, Page 57, Deed Records of Dallas County Toyon
- 2) Lot to Lot Drainage is not permitted without Engineering Section approval.
- 3) Coordinates shown are based on Texas State Plane Coordinate System, North Central Zone, North American Datum of 1983 on Grid coordinate values, No Scale and No Projection.
- 4) The purpose of this plat is to create one lot.
- 5) All lot corners are set 5/8 inch iron rod with a yellow plastic cap stamped "Kadleck No. 3952", unless otherwise noted.

## SURVEYOR'S STATEMENT

I, L. LYNN KADLECK, a Registered Professional Land Surveyor, licensed by the State of Texas, affirm that this plat was prepared under my direct supervision, from recorded documentation, evidence collected on the ground during field operations and other reliable documentation; and that this plat substantially complies with the Rules and Regulations of the Texas Board of Professional Land Surveying, the City of Dallas Development Code (Ordinance no. 19455, as amended), and Texas Local Government Code, Chapter 212. I further affirm that monumentation shown hereon was either found or placed in compliance with the City of Dallas Development Code, Sec. 51A-8.617 (a)(b)(c)(d) & (e); and that the digital drawing file accompanying this plat is a precise representation of this Signed Final Plat.

Dated this the \_\_\_\_\_ day of \_\_\_\_\_, 2016. FOR REVIEW ONLY NOT FOR RECORDING

L. LYNN KADLECK Registered Professional Land Surveyor No. 3952

STATE OF TEXAS }
COUNTY OF COLLIN }

BEFORE ME, the undersigned, a Notary Public in and for the State of Texas, on this day personally appeared L. Lynn Kadleck, known to me to be the person whose name is subscribed to the foregoing instrument and acknowledged to me that he executed the same for the purposes and considerations therein expressed.

GIVEN UNDER MY HAND AND SEAL OF OFFICE this the \_\_\_\_ day of \_\_\_\_\_, 2

Notary Public, State of Texas

## OWNER'S DEDICATION

NOW THEREFORE, KNOW ALL MEN BY THESE PRESENTS:

That, PRESTON HOLLOW PLACE PROPERTY OWNER, L.P., acting by and through it's duly authorized agent, does hereby adopt this plat, designating the herein described property as AVERILL WAY ADDITION NORTH, an addition to the City of Dallas, Dallas County, Texas, and do hereby dedicate, in fee simple, to the public use forever any streets, alleys, and floodway management areas shown thereon. The easements shown thereon are hereby reserved for the purposes indicated. The utility and fire lane easements shall be open to the public, fire and police units, garbage and rubbish collection agencies, and all public and private utilities for each particular use. The maintenance of paving on the utility and fire lane easements is the responsibility of the property owner. No buildings, fences, trees, shrubs, other improvements or growths shall be constructed, reconstructed or placed upon, over or across the easements as shown. Said easements being hereby reserved for the mutual use and accommodation of all public utilities using or desiring to use the same. All, and any public utility shall have the right to remove and keep removed all or parts of any buildings, fences, trees, shrubs, or other improvements or growths which in any way may endanger or interfere with the construction, maintenance or efficiency of its respective system on the easements, and all public utilities shall at all times have the full right of ingress and egress to or from the said easements for the purpose of constructing, reconstructing, inspecting, patrolling, maintaining and adding to or removing all or parts of its respective systems without the necessity at any time of procuring the permission of anyone. (Any public utility shall have the right of ingress and egress to private property for the purpose of reading meters and any maintenance or service required or ordinarily performed by that utility).

Water main and wastewater easements shall also include additional area of working space for construction and maintenance of the systems. Additional easement area is also conveyed for installation and maintenance of manholes, cleanouts, fire hydrants, water services and wastewater services from the main to the curb or pavement line, and description of such additional easements herein granted shall be determined by their location as installed.

This plat approved subject to all platting ordinances, rules, regulations and resolutions of the City of Dallas, Texas.

WITNESS, MY HAND AT	this the	day of	, 2016.				
BY: PRESTON HOLLOW PLACE I a Texas limited partnership BY: TDC Preston Hollow Pla a Texas limited liability of Its sole general partner	ice GP, L.L.C.	R, L.P.					
BY:	BY:						
BY: Jeff Knowles, Managing I	Director Rob	Vroman, Managing D	irector				
STATE OF } COUNTY OF }							
BEFORE ME, the undersigned, a Notary Public in and for the State of, on this day personally appeared Jeff Knowles, Manager Director of Manager of TDC Preston Hollow Place GP, L.L.C., the sole general partner of Preston Hollow Place Property Owner, L.P., known to me to be the person whose name is subscribed to the foregoing instrument and acknowledged to me that the same was the act of the said of Preston Hollow Place Property Owner, L.P., and that he executed the same for the purposes and considerations therein expressed and in the capacity therein stated.							
GIVEN UNDER MY HAND AND SEA	AL OF OFFICE this t	he day of	, 2016.				
	Ī	Notary Public, State o	 f				
STATE OF } COUNTY OF }							
BEFORE ME, the undersigned, a No personally appeared Rob Vroman, Place GP, L.L.C., the sole general known to me to be the person who acknowledged to me that the same Owner, L.P., and that he executed expressed and in the capacity therein	Manager Director of partner of Preston ose name is subscriwas the act of the street the same for the partners.	of Manager of TDC Hollow Place Proper bed to the foregoing aid of Preston Hollow	Preston Hollow ty Owner, L.P., instrument and Place Property				
GIVEN UNDER MY HAND AND SEA	AL OF OFFICE this t	he day of	, 2016.				
	•	Notary Public, State o					

PRELIMINARY PLAT

AVERILL WAY ADDITION NORTH LOT 1B, BLOCK 1/5463

BEING A REPLAT OF LOT 1-A, BLOCK 1/5463
NORTHWEST PARK NO. 1 ADDITION

JOHN McDOWELL SURVEY, ABSTRACT NO. 922
CITY OF DALLAS, DALLAS COUNTY, TEXAS
CITY PLAN FILE NO. S156-097
ENGINEERING FILE NO. 311T-

ENGINEERING FILE NO. 311T-\_\_\_\_

OWNER/DEVELOPER

PRESTON HOLLOW PLACE PROPERTY OWNER, L.P.
1900 W. Loop South, Suite 1300
Houston, Texas 77027

PREPARED: JAN., 2016 BY:

KADLECK & ASSOCIATES
ENGINEERING PLANNING SURVEYING

2000 N. CENTRAL EXPY. SUITE 113 (972) 881–0771 PLANO, TX 75074 TBPE Reg. No. F-6460/TBPLS Reg. No. 100555–00

CC INST. #

OPRDCT

JOB #15752