



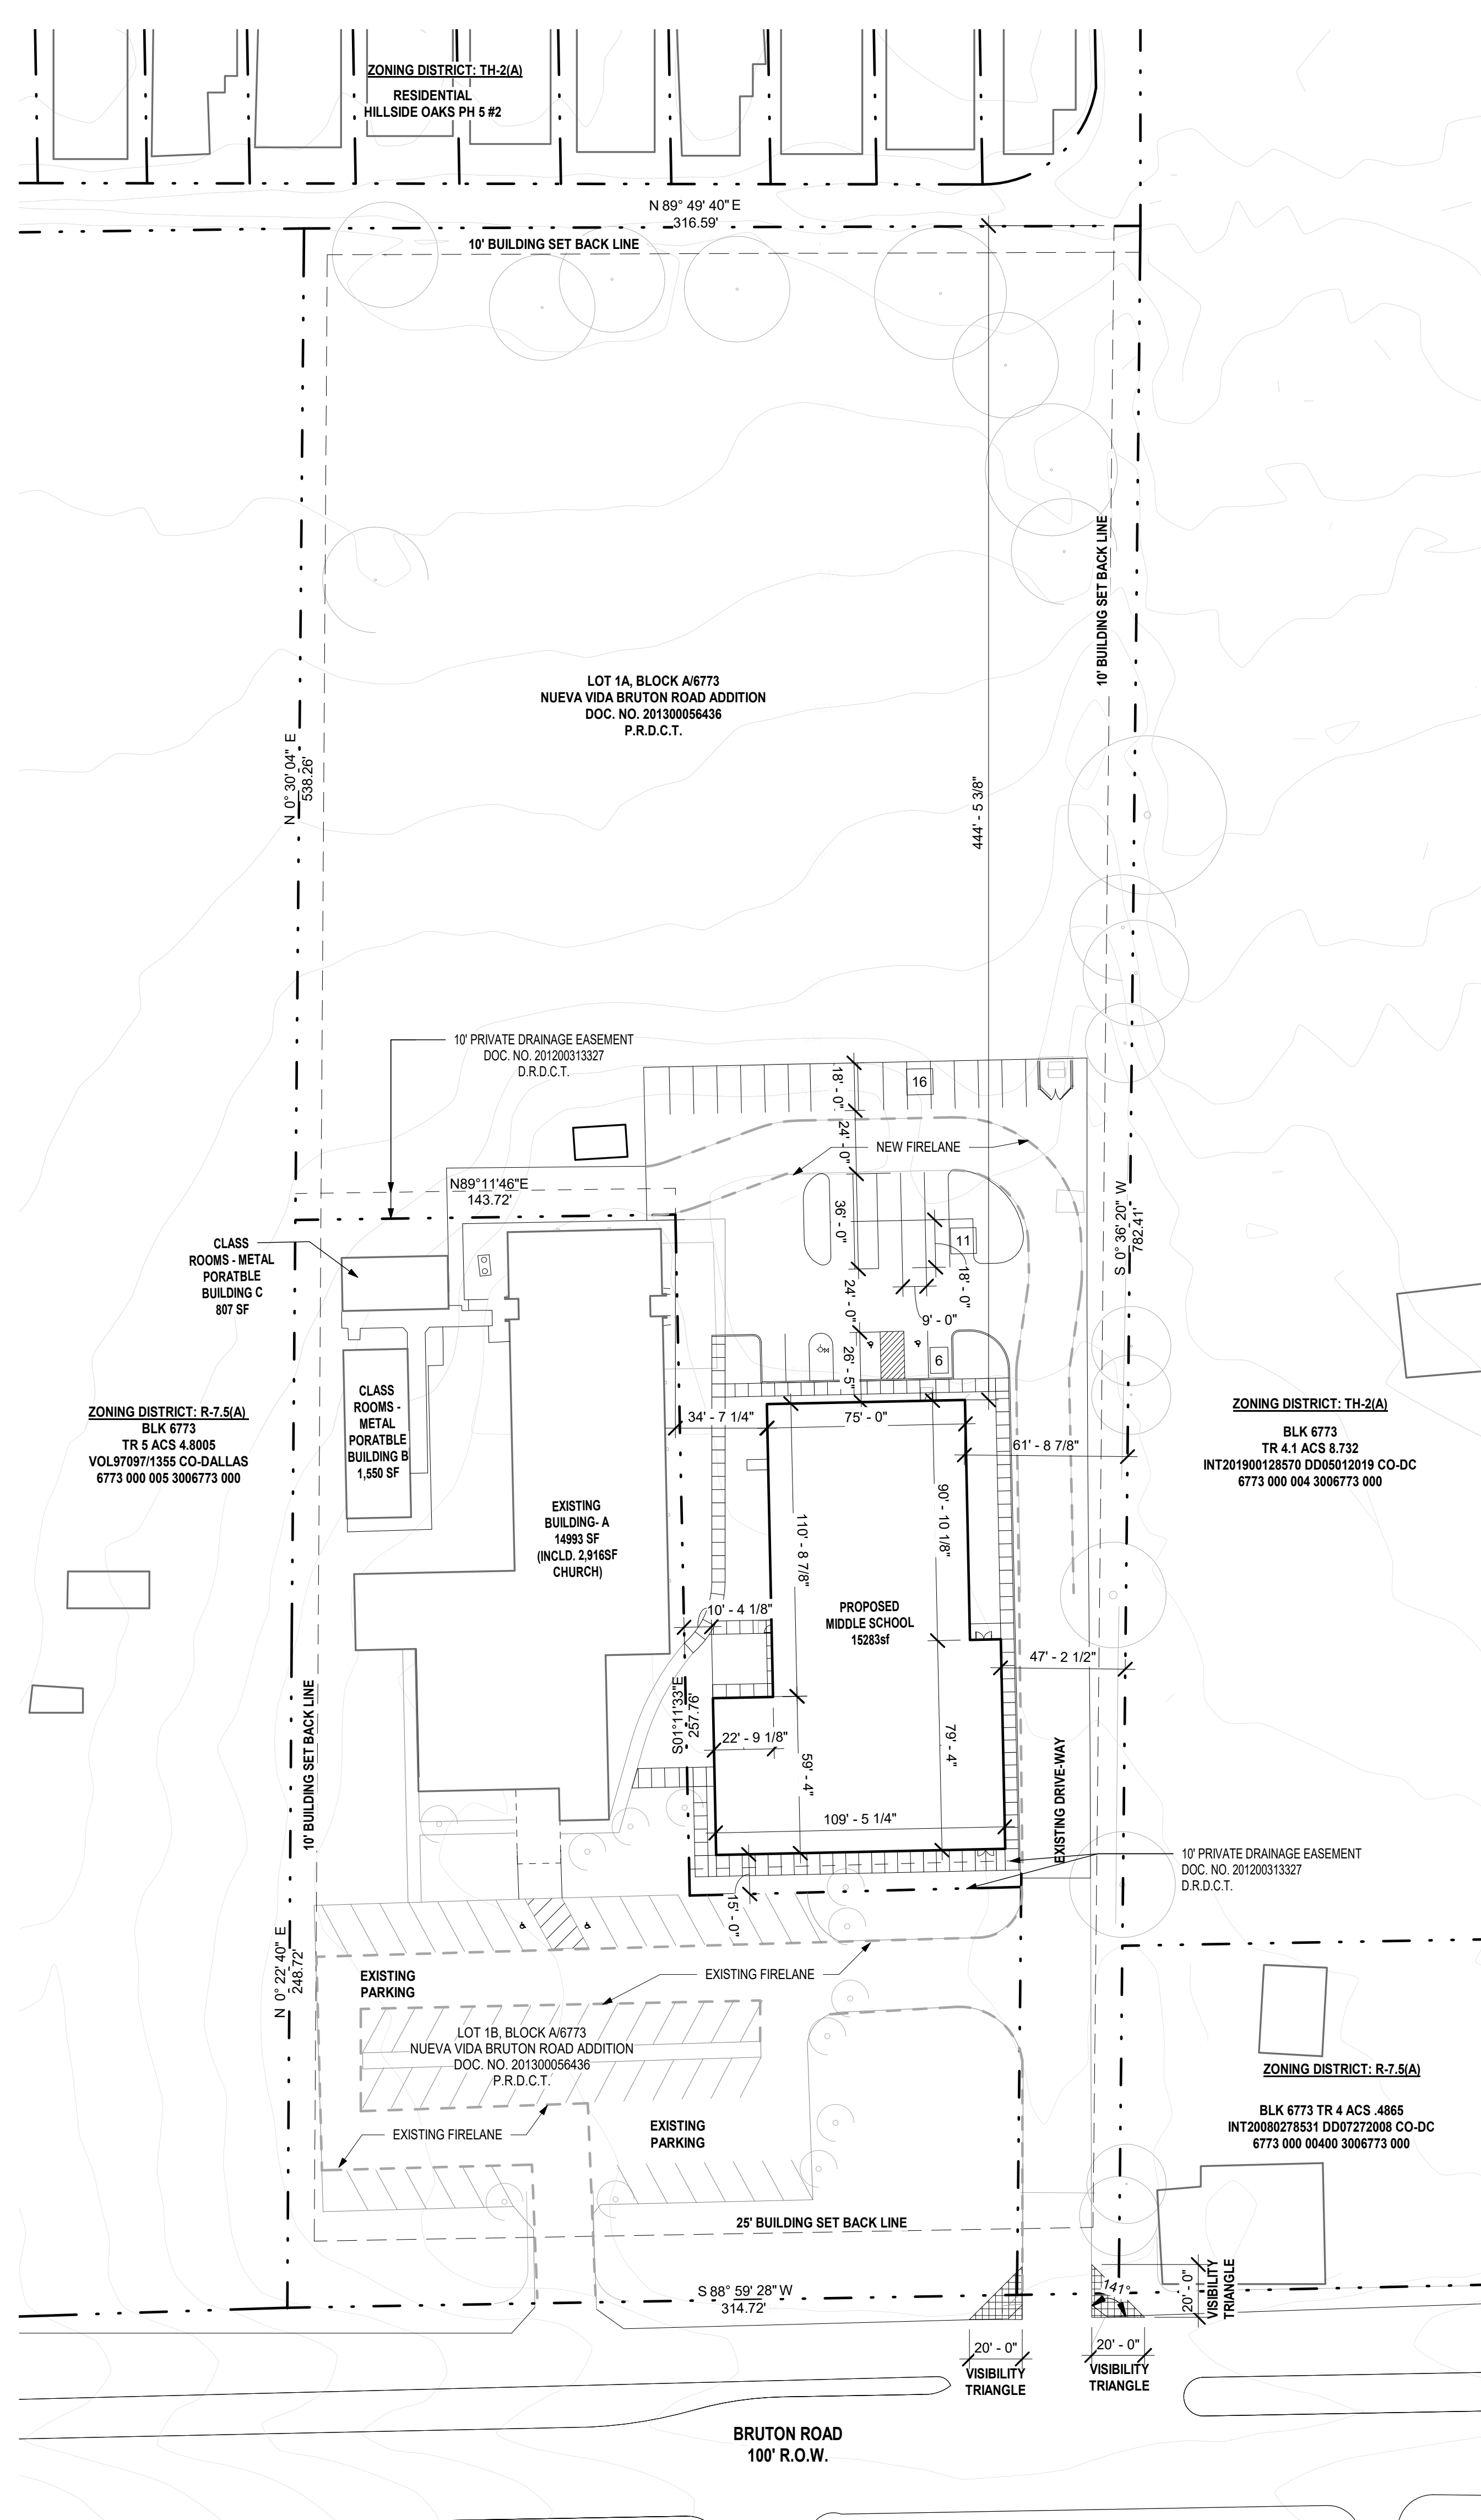

PROJECT LOCATION

VICINITY MAP
N.T.S

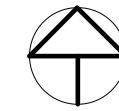

ZONING CASE #			
Z189-Z68(AU)			
GENERAL NOTES			
1. LANDSCAPING PER ARTICLE X FOR NEWLY DEVELOPED AREAS ONLY.			
PARKING TABULATION - LOT 1A			
GRADE	NO. OF CLASSES	REQUIRED	PROVIDED
6TH - 8TH	8	3.5 SPACES / CLASSROOM = 28	
TOTAL	8	12 SPACES	33
PARKING TABULATION - LOT 1B (BUILDINGS A, B & C)			
GRADE	NO. OF CLASSES	REQUIRED	PROVIDED
PRE - K/ KINDER	5	1.5 SPACES / CLASSROOM = 8	23
1ST - 5TH	10	1.5 SPACES / CLASSROOM = 15	
CHURCH SANCTUARY	200 SEATS	1 SPACES / 4 SEATS = 50	29
TOTAL	15	73	52*

AREA & HEIGHT TABULATION - LOT 1A				
	AREA IN SQ.FT	BUILDING HEIGHT	CLASSROOMS	SITE AREA IN ACRES
MIDDLE SCHOOL - NEW BUILDING	15,283	28'-0"	8	1.85

AREA & HEIGHT TABULATION - LOT 1B				
	AREA IN SQ.FT	BUILDING HEIGHT	CLASSROOMS	SITE AREA IN ACRES
EXISTING BUILDING A: CLASSROOM	12,077	±14'-0"	11	3.84
EXISTING BUILDING A: SANCTUARY	2,916	±20'-0"		
EXISTING BUILDING B	1,550	±12'-0"	2	
EXISTING BUILDING C	807	±14'-0"	2	
TOTAL	17,350		15	3.84

1 SITE PLAN - SUP
1" = 40'-0"

SPACE FOR AHJ APPROVAL SEALS/
SIGNATURES

Callaway
architecture
1207 HAMPSHIRE LN, ST#105, RICHARDSON, TX-75080
PHONE:214.368.2525

A NEW PROJECT FOR:
**GOLDEN RULE
CHARTER SCHOOL**
DALLAS, TEXAS 75217
10747 BRUTON ROAD

DRAWING ISSUES:

JOB NO: 19043

SUP SITE PLAN
CASE NO.: Z189-268(AU)

AS1