


P:\1400500\DRAWINGS\1-CONCEPT DESIGN\G-SP-PD CONCEPT PLAN-012417.DWG 1/24/2017 8:59:56 AM ERIN NASIR

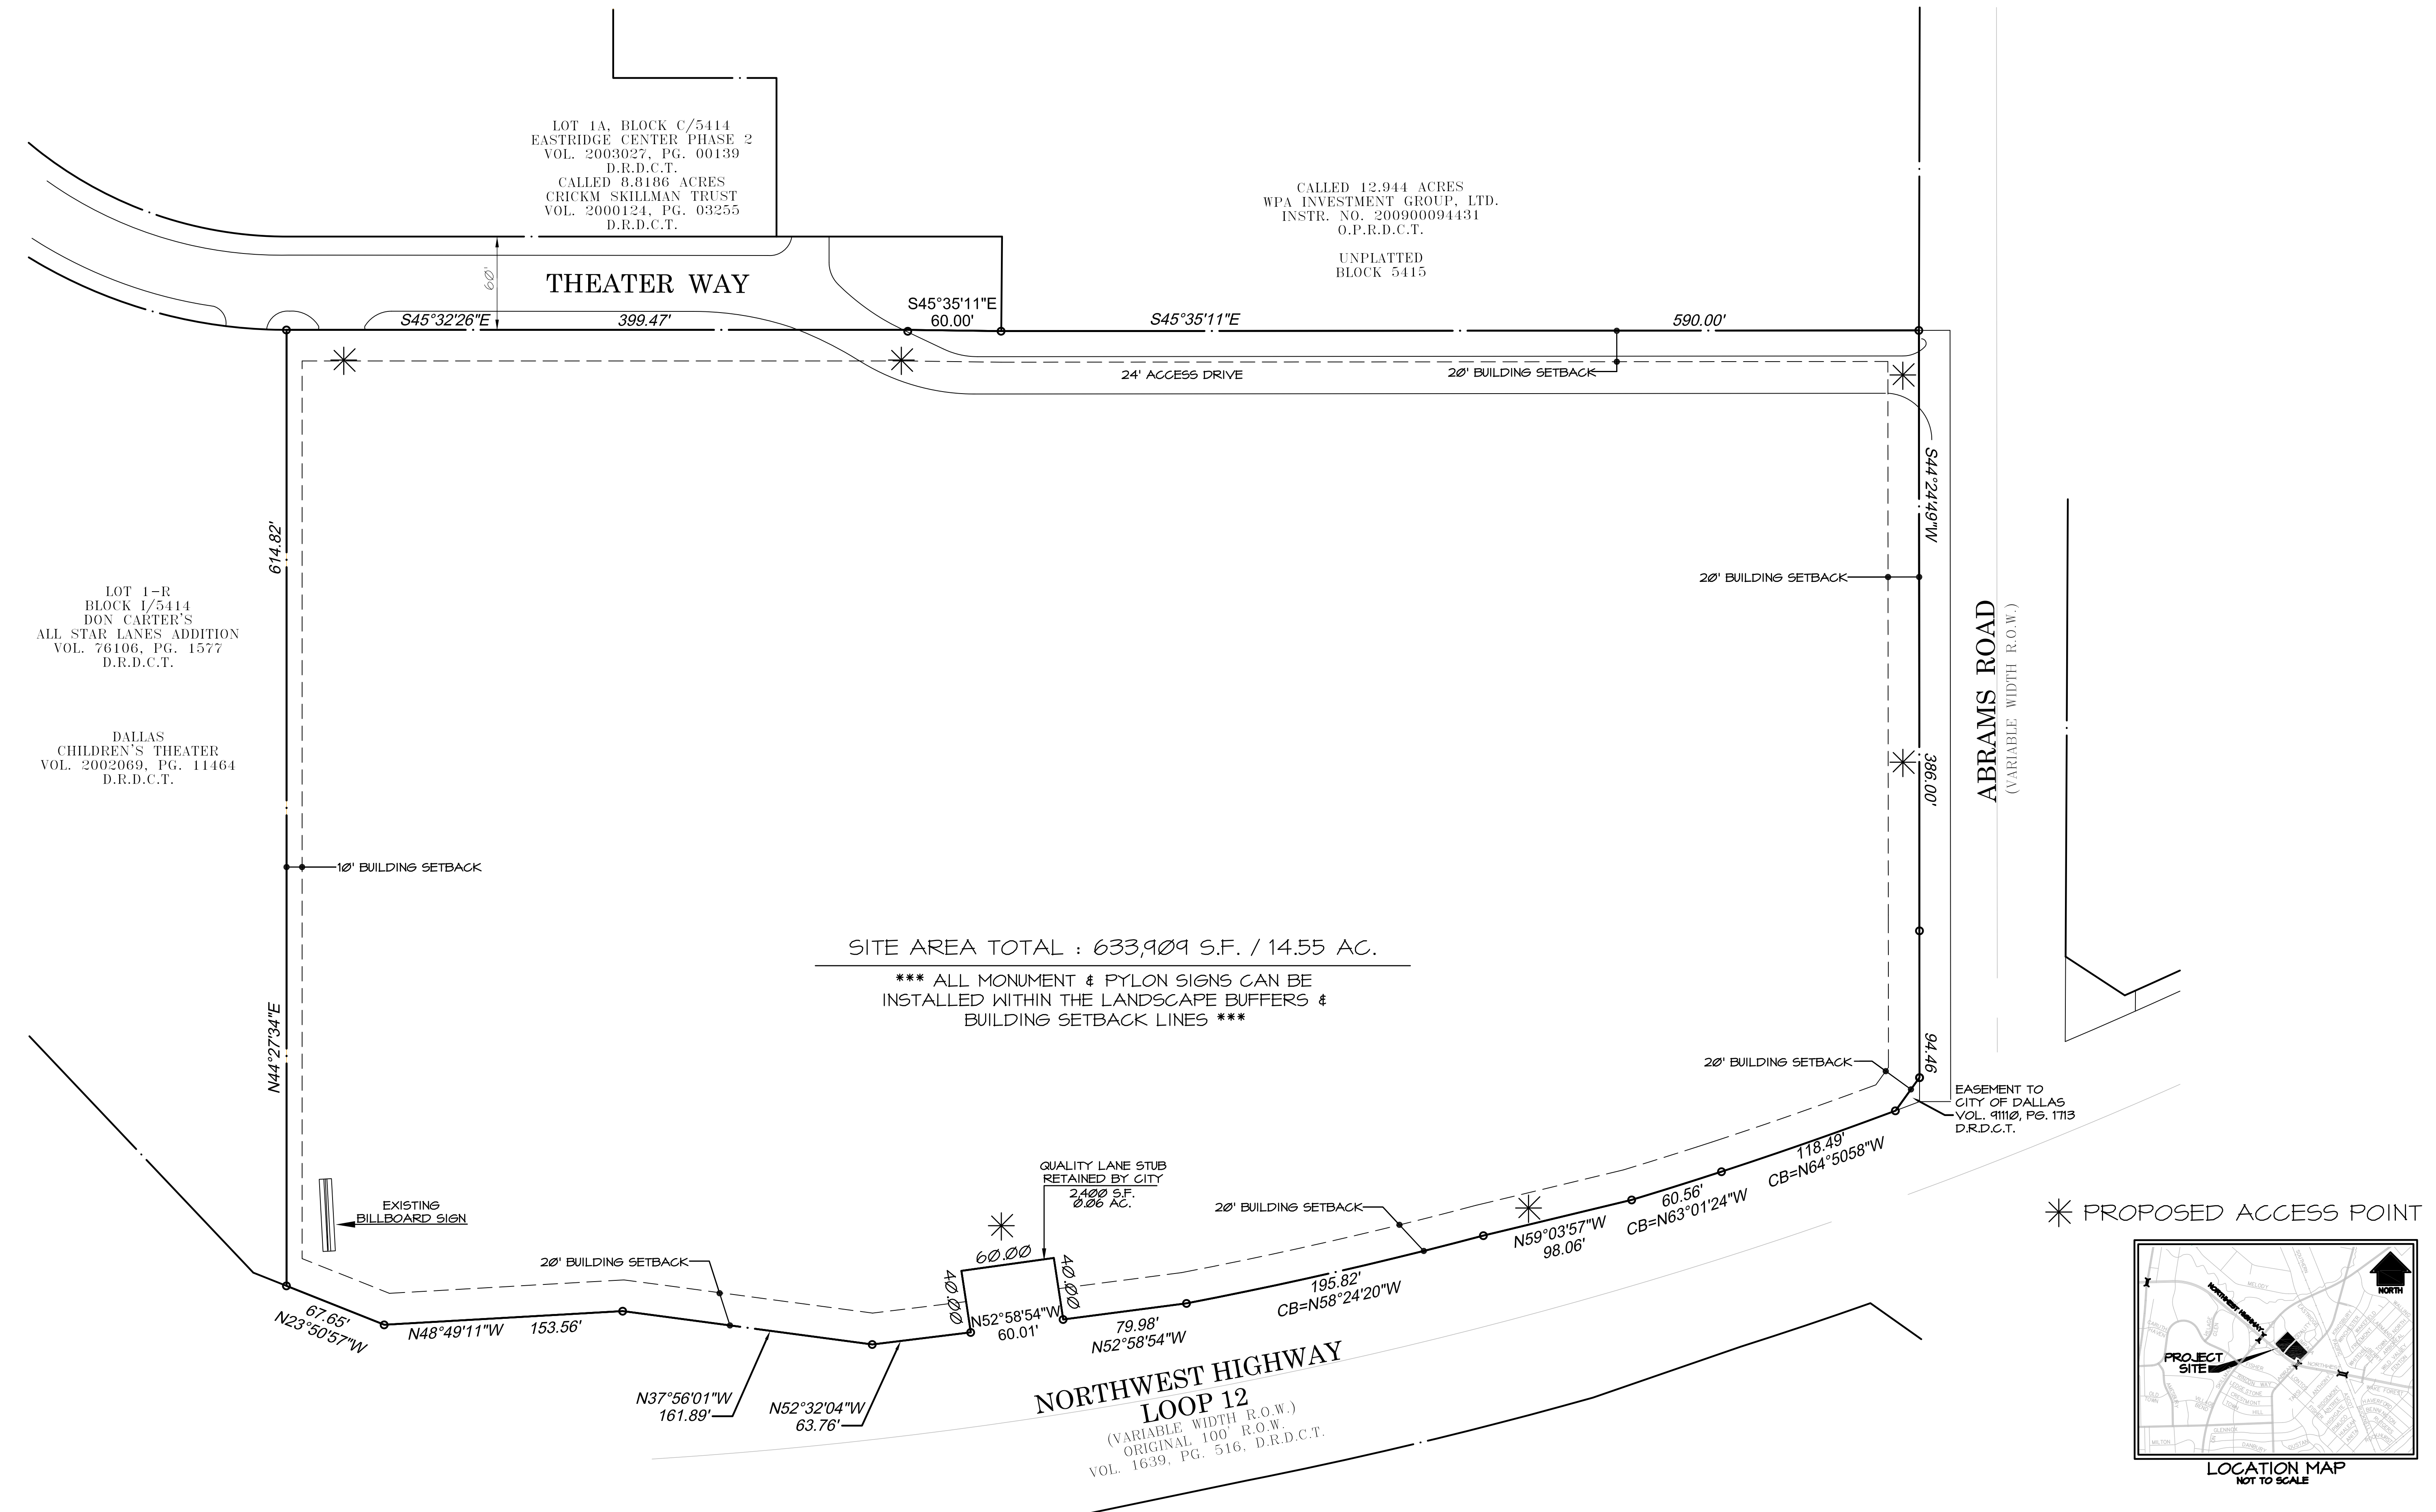


The Airbinder
Company

HIGH POINT CROSSING

DALLAS, TEXAS

PD CONCEPTUAL PLAN

CP-01
01/24/17

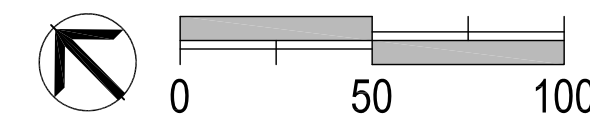

INCOMPLETE DRAWING- DO NOT USE FOR REGULATORY APPROVAL, PERMIT OR CONSTRUCTION

ARCHITECT: Marc Boucher
REGISTRATION #: 14291
DATE: 01/24/2017
JOB #: 1400500

Members A.I.A.
6802 Maplenidge, Suite 200 713.785.3644
Bellaire, Texas 77401 www.bdgap.com



This document is an instrument of service protected by the copyright law of the United States of America, 17 U.S.C. § 102, and shall not be copied or reproduced without the express written consent of Boucher Design Group, LLC
Copyright © 2016 Boucher Design Group, LLC