


WALTER P MOORE

WALTER P. MOORE AND ASSOCIATES, INC.
1845 WOODALL RODGERS FREEWAY, SUITE 1850
DALLAS, TEXAS 75201.2287

PHONE: 214.740.6200 FAX: 214.740.6300

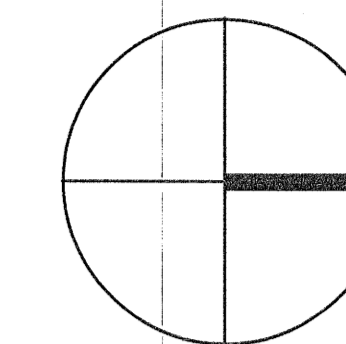

N.T.S

BASED ON THE IMPLEMENTATION OF THE PROPOSED TRAFFIC MANAGEMENT PLAN, I, ELIZABETH CROWE, P.E. #70869, CERTIFY THAT NO QUEUING OF VEHICLES DROPPING OFF STUDENTS AT HEIGHTS PREP. IS ANTICIPATED IN THE CITY OF DALLAS "ROW". IF VEHICLE QUEUING SHOULD BEGIN TO OCCUR ON THE CITY OF DALLAS ROW, UPLIFT EDUCATION IS RESPONSIBLE TO TAKE THE NECESSARY ACTION TO MITIGATE.

Walter P. Moore and Associates, Inc.
TBPE Firm Registration No. 1856



DESIGNED BY SN
REVIEWED BY ECC
DRAWN BY SN
PROJECT NUMBER T04-16001-00
DATE JANUARY 2016
SHEET TITLE


DESIGNED BY SN
REVIEWED BY ECC
DRAWN BY SN
PROJECT NUMBER T04-16001-00
DATE JANUARY 2016
SHEET TITLE

HEIGHTS PREPARATORY
TRAFFIC MANAGEMENT
PLAN - PROPOSED PM

SHEET NUMBER

EXHIBIT 2

Copyright © 2015 WALTER P. MOORE AND ASSOCIATES, INC.

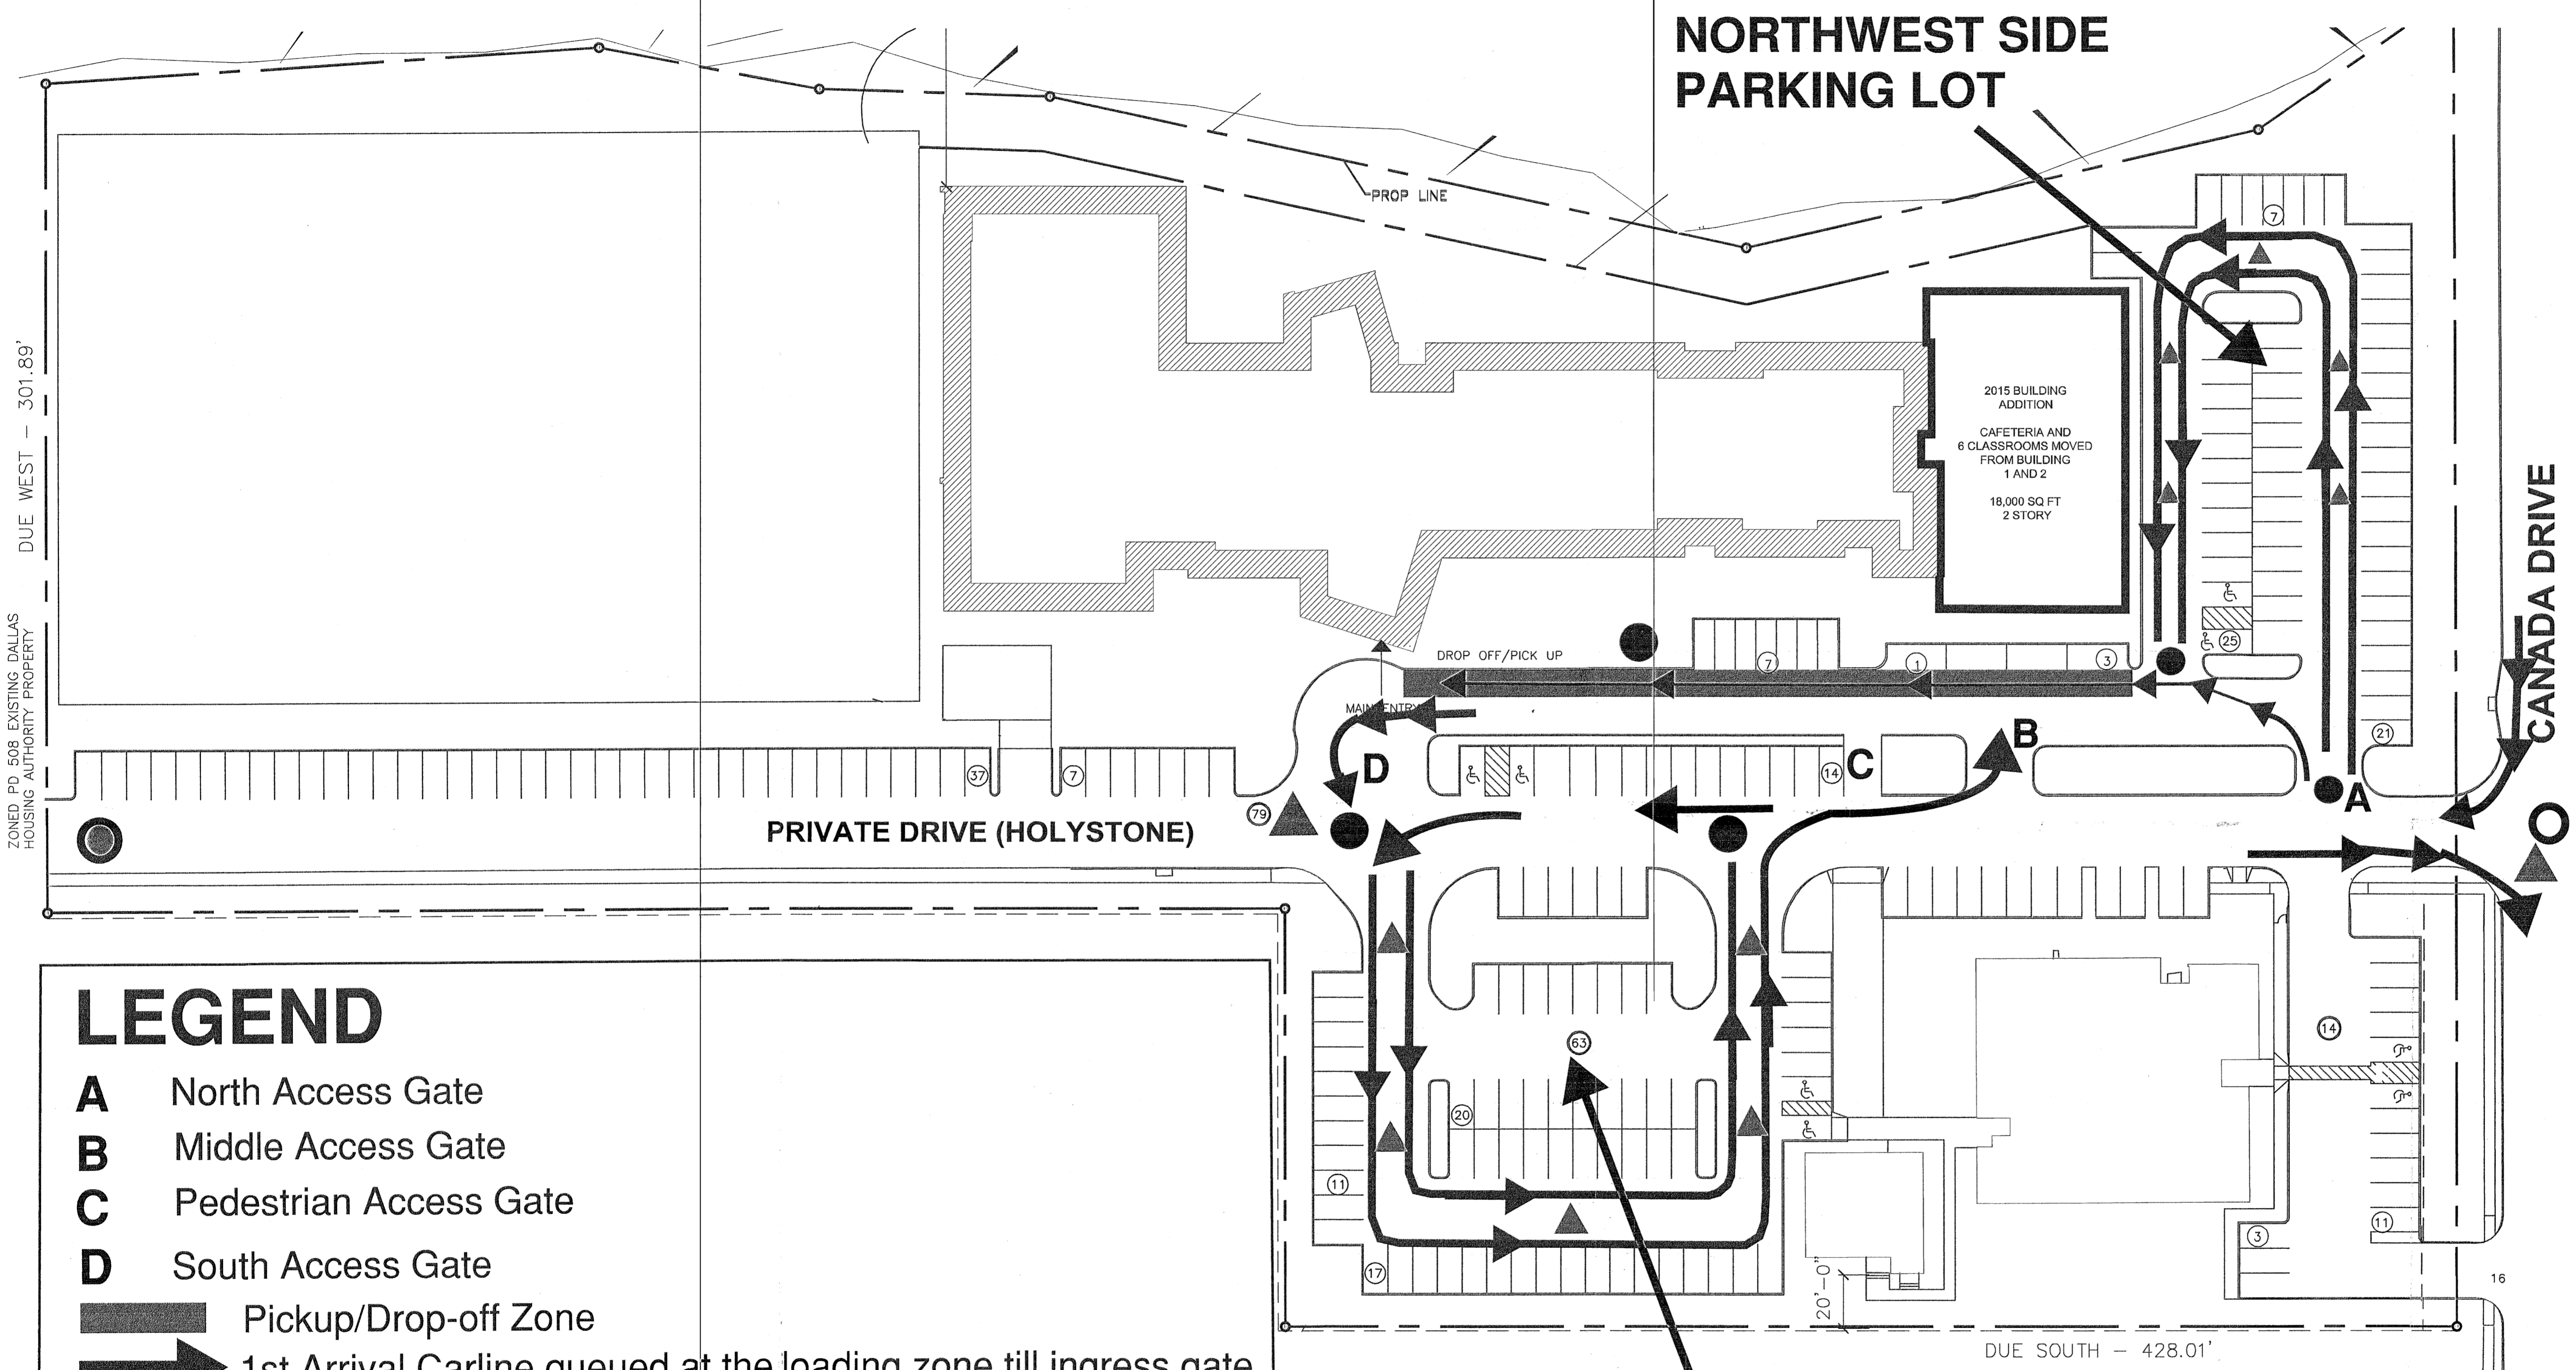

LEGEND

- A** North Access Gate
- B** Middle Access Gate
- C** Pedestrian Access Gate
- D** South Access Gate
- Pickup/Drop-off Zone
- 1st Arrival Carline queued at the loading zone till ingress gate
- 2nd Carline queued at the southeast side parking lot
- 3rd Carline queued at the northwest side parking lot
- Police Officer (intersection of Holystone St. and Canada Dr.)
- Police Officer (intersection of Holystone St. and Greenleaf St.)
- Traffic Safety Cones
- Staff/Administrator

**SOUTHEAST SIDE
PARKING LOT**

Case Number :M156-009