


WRA Architects, Inc.
 12377 Merit Drive
 Suite 1800
 Dallas, Texas 75251
 214.750.0077 voice
 214.750.5931 fax
 www.wraarchitects.com


NOTE:
 THIS PRELIMINARY DRAWING IS
 RELEASED UNDER THE AUTHORITY
 OF STATE STATUTE TITLE
 REGISTRATION NO. 2014
 THIS SHEET OF DRAWINGS IS
 INCOMPLETE AND SHALL NOT BE
 USED FOR REGULATORY APPROVAL,
 PERMIT APPLICATION OR
 CONSTRUCTION

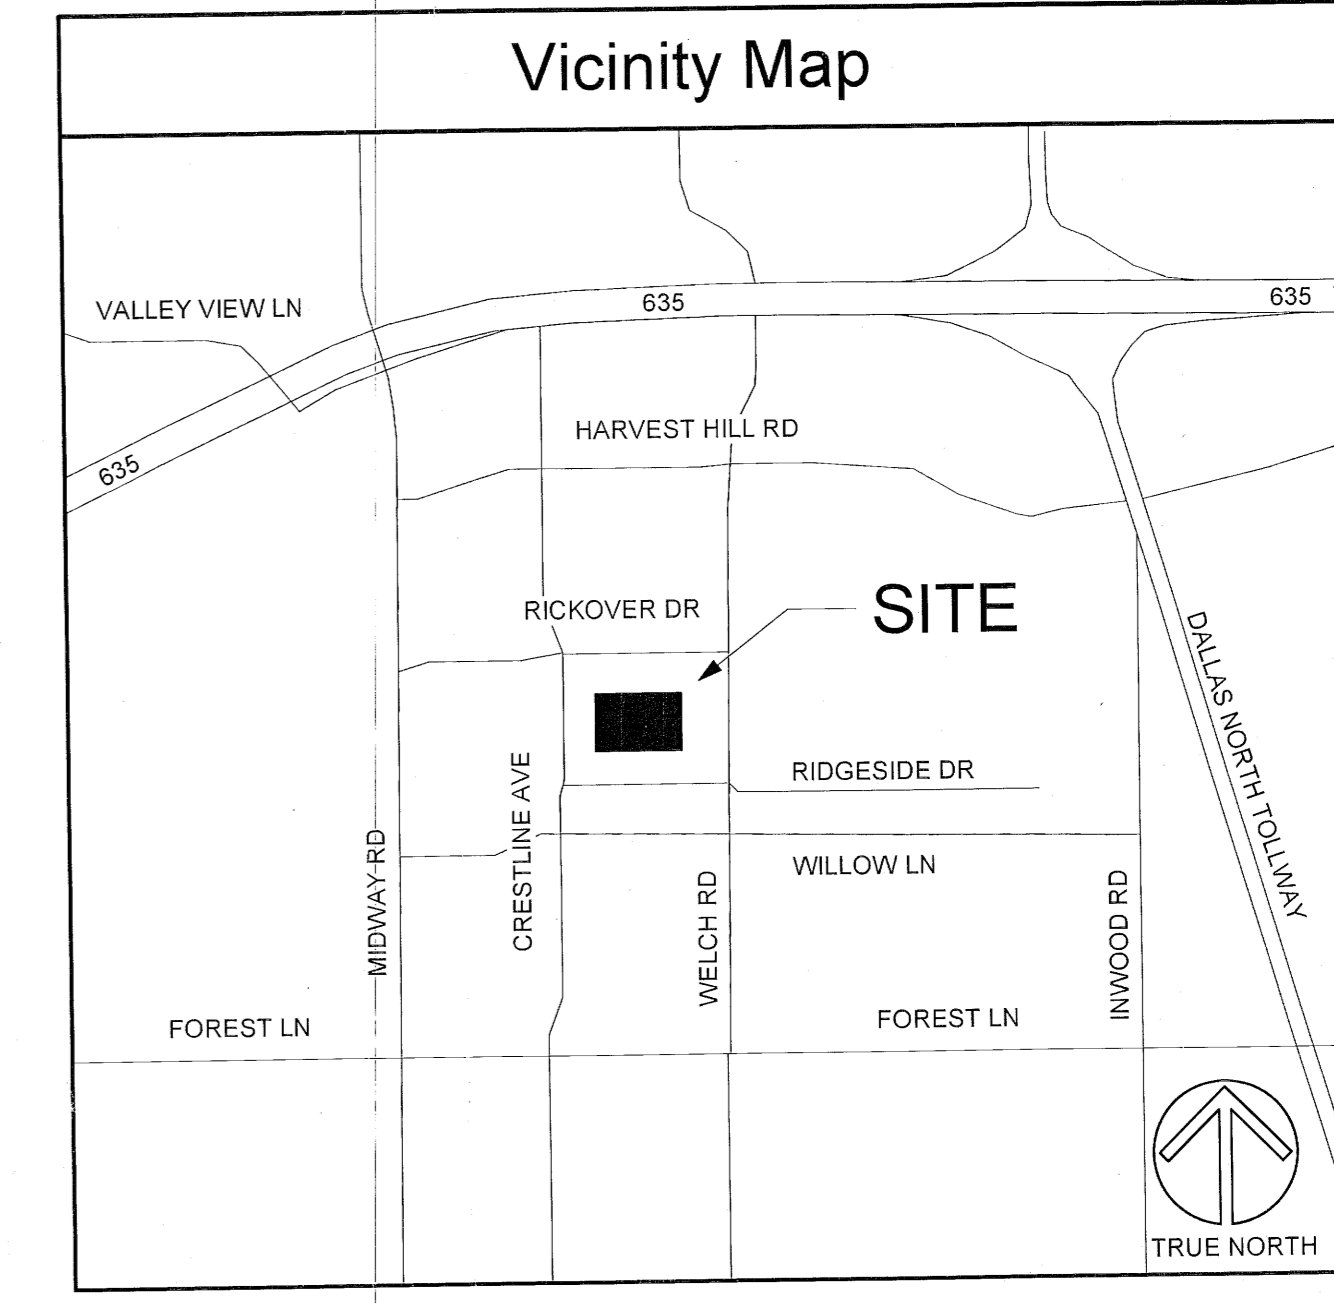

SITE SUMMARY

OWNER:	DALLAS INDEPENDENT SCHOOL DISTRICT
ADDRESS:	3700 ROSS AVENUE DALLAS, TX 75204
LOT 1, BLOCK E/7680	28.77 ACRES
AREA:	
MAXIMUM BUILDING HEIGHT:	75 FEET
BUILDING AREA	
EXISTING:	328,302 SF
NEW ADDITION:	40,600 SF
TOTAL:	368,902 SF
CLASSROOMS	
EXISTING:	84
PROPOSED:	84
TOTAL:	
PARKING SPACES:	
REGULAR SPACES:	550
HANDICAP SPACES:	15
TOTAL:	565

WT White HS Additions and Renovations
 4505 RIDGESIDE DR. DALLAS, TX 75244

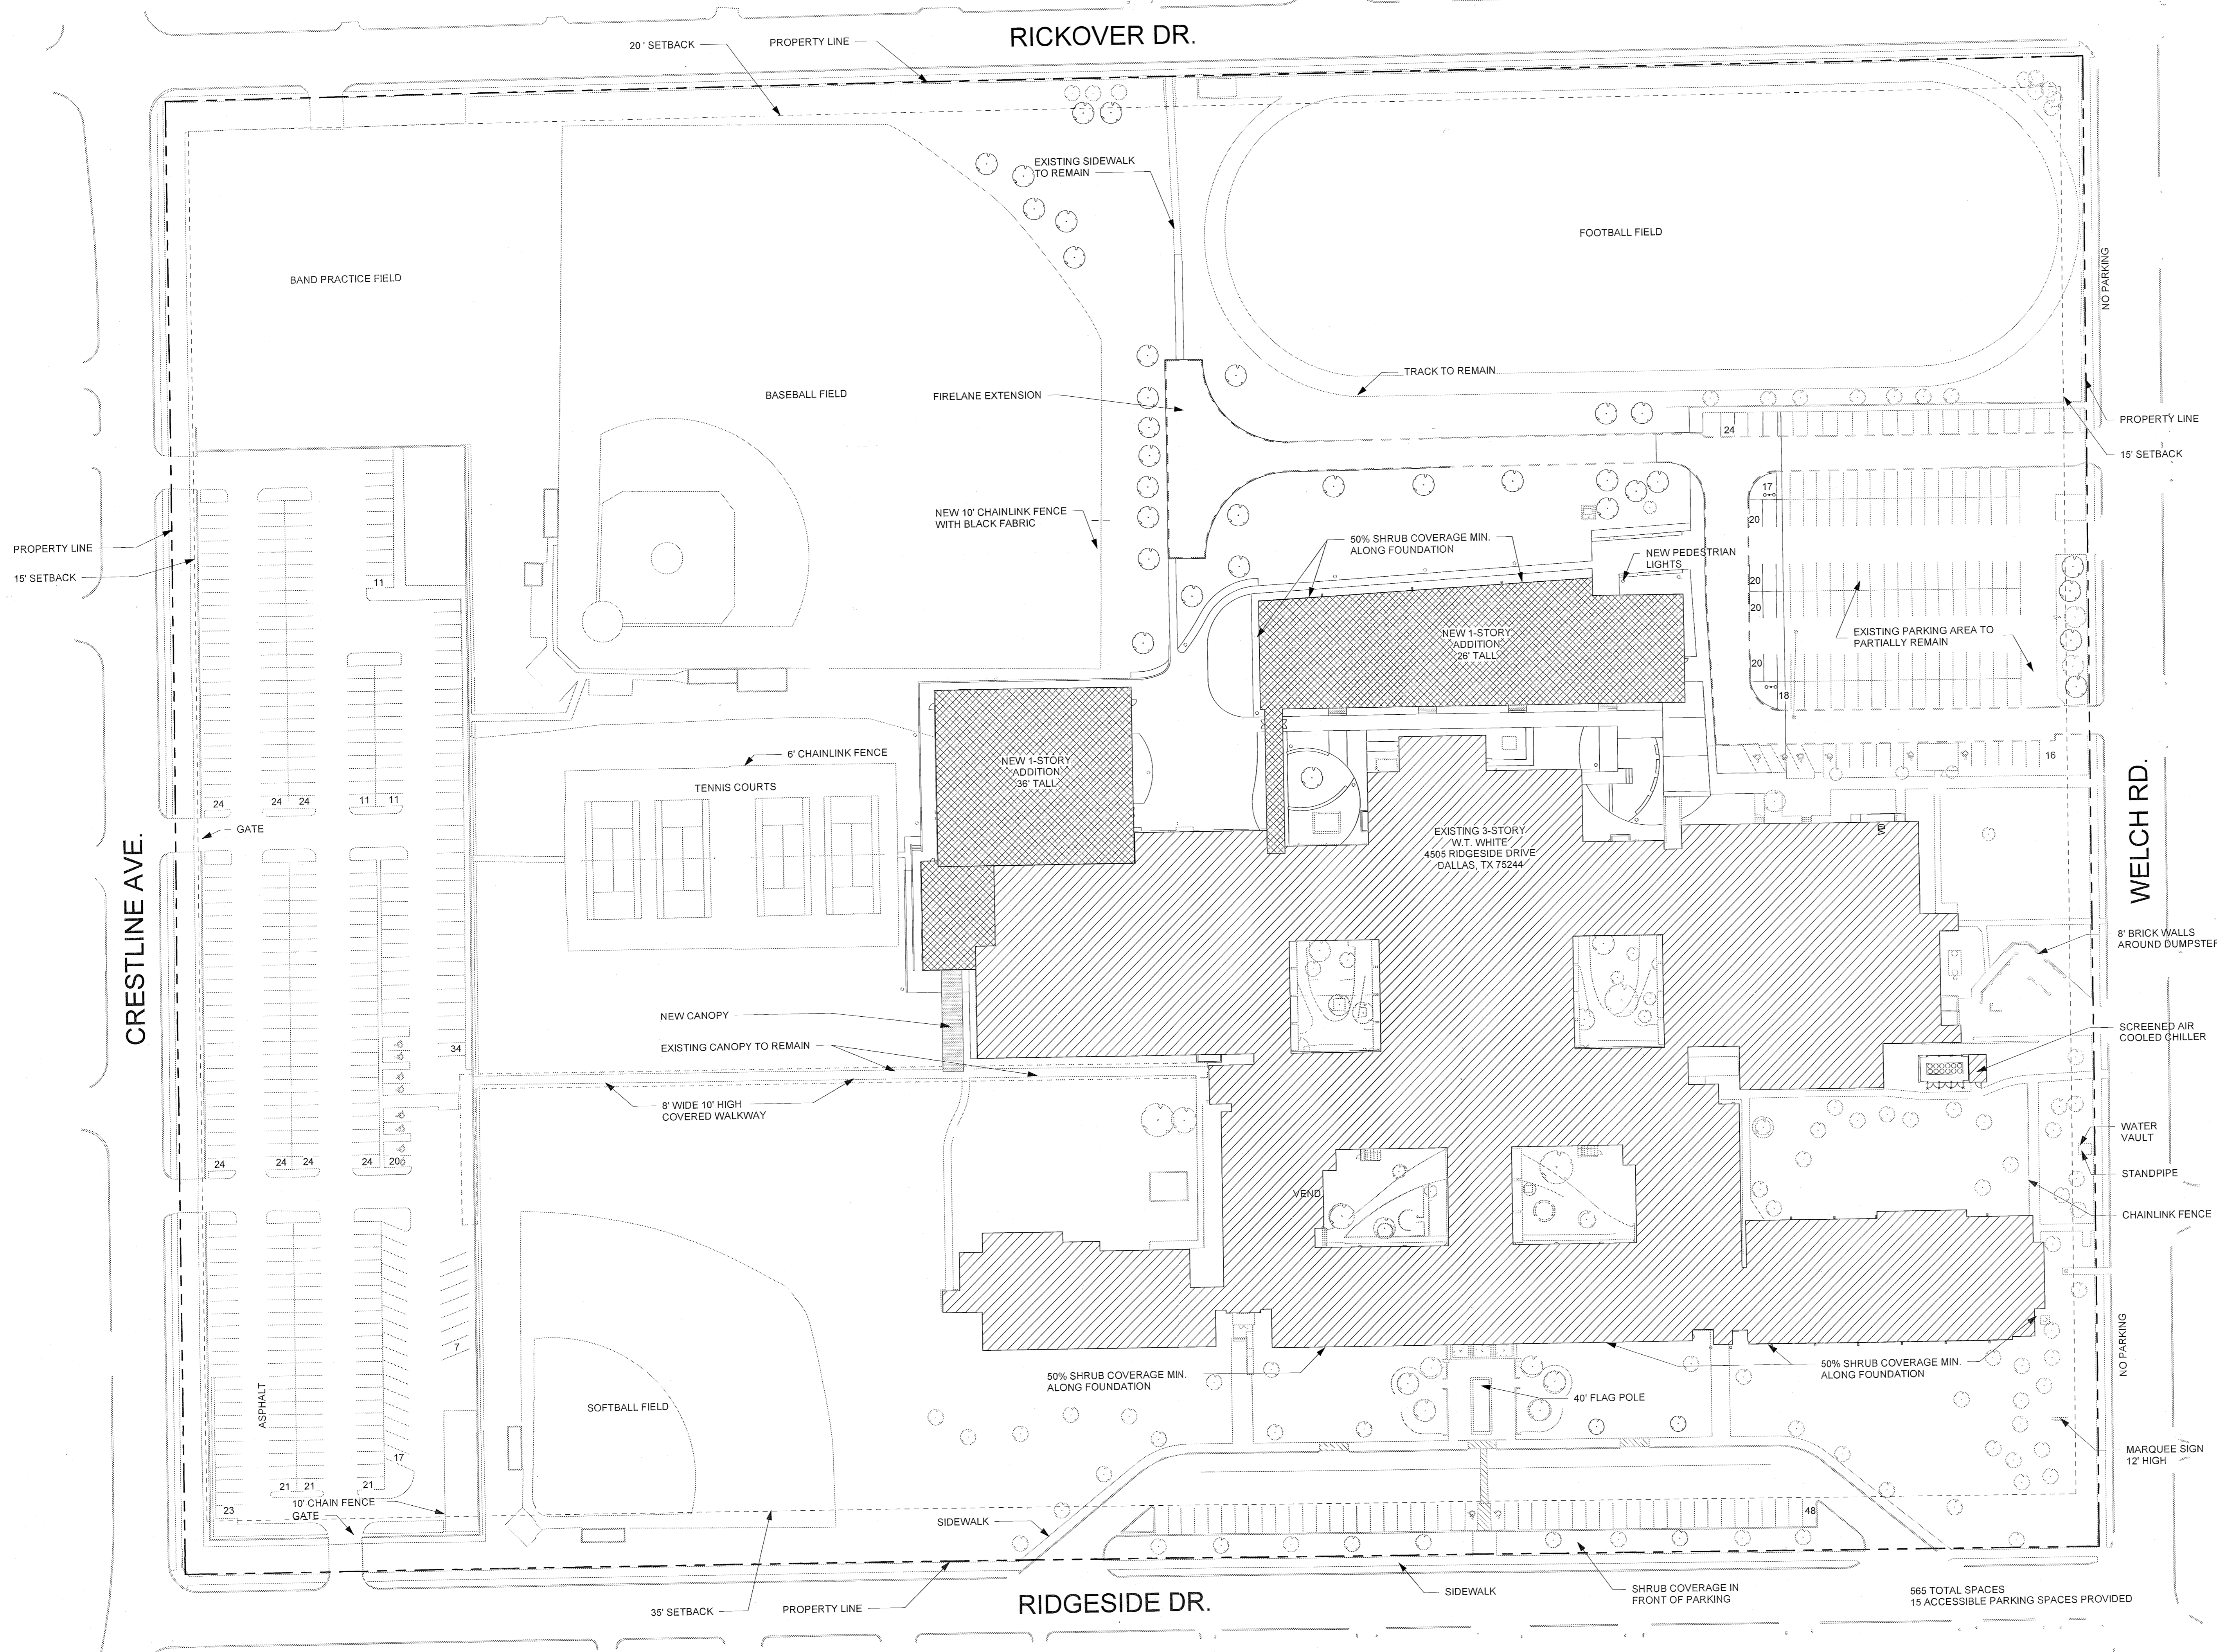

1 Development / Landscape Plan
 1" = 50'-0"

50%CD - NOT FOR CONSTRUCTION

REVISIONS:	No.	Date
JOB NO.	1719	
DATE:	3/6/2018	
Development Plan		
Z100		