


PROJECT SITE

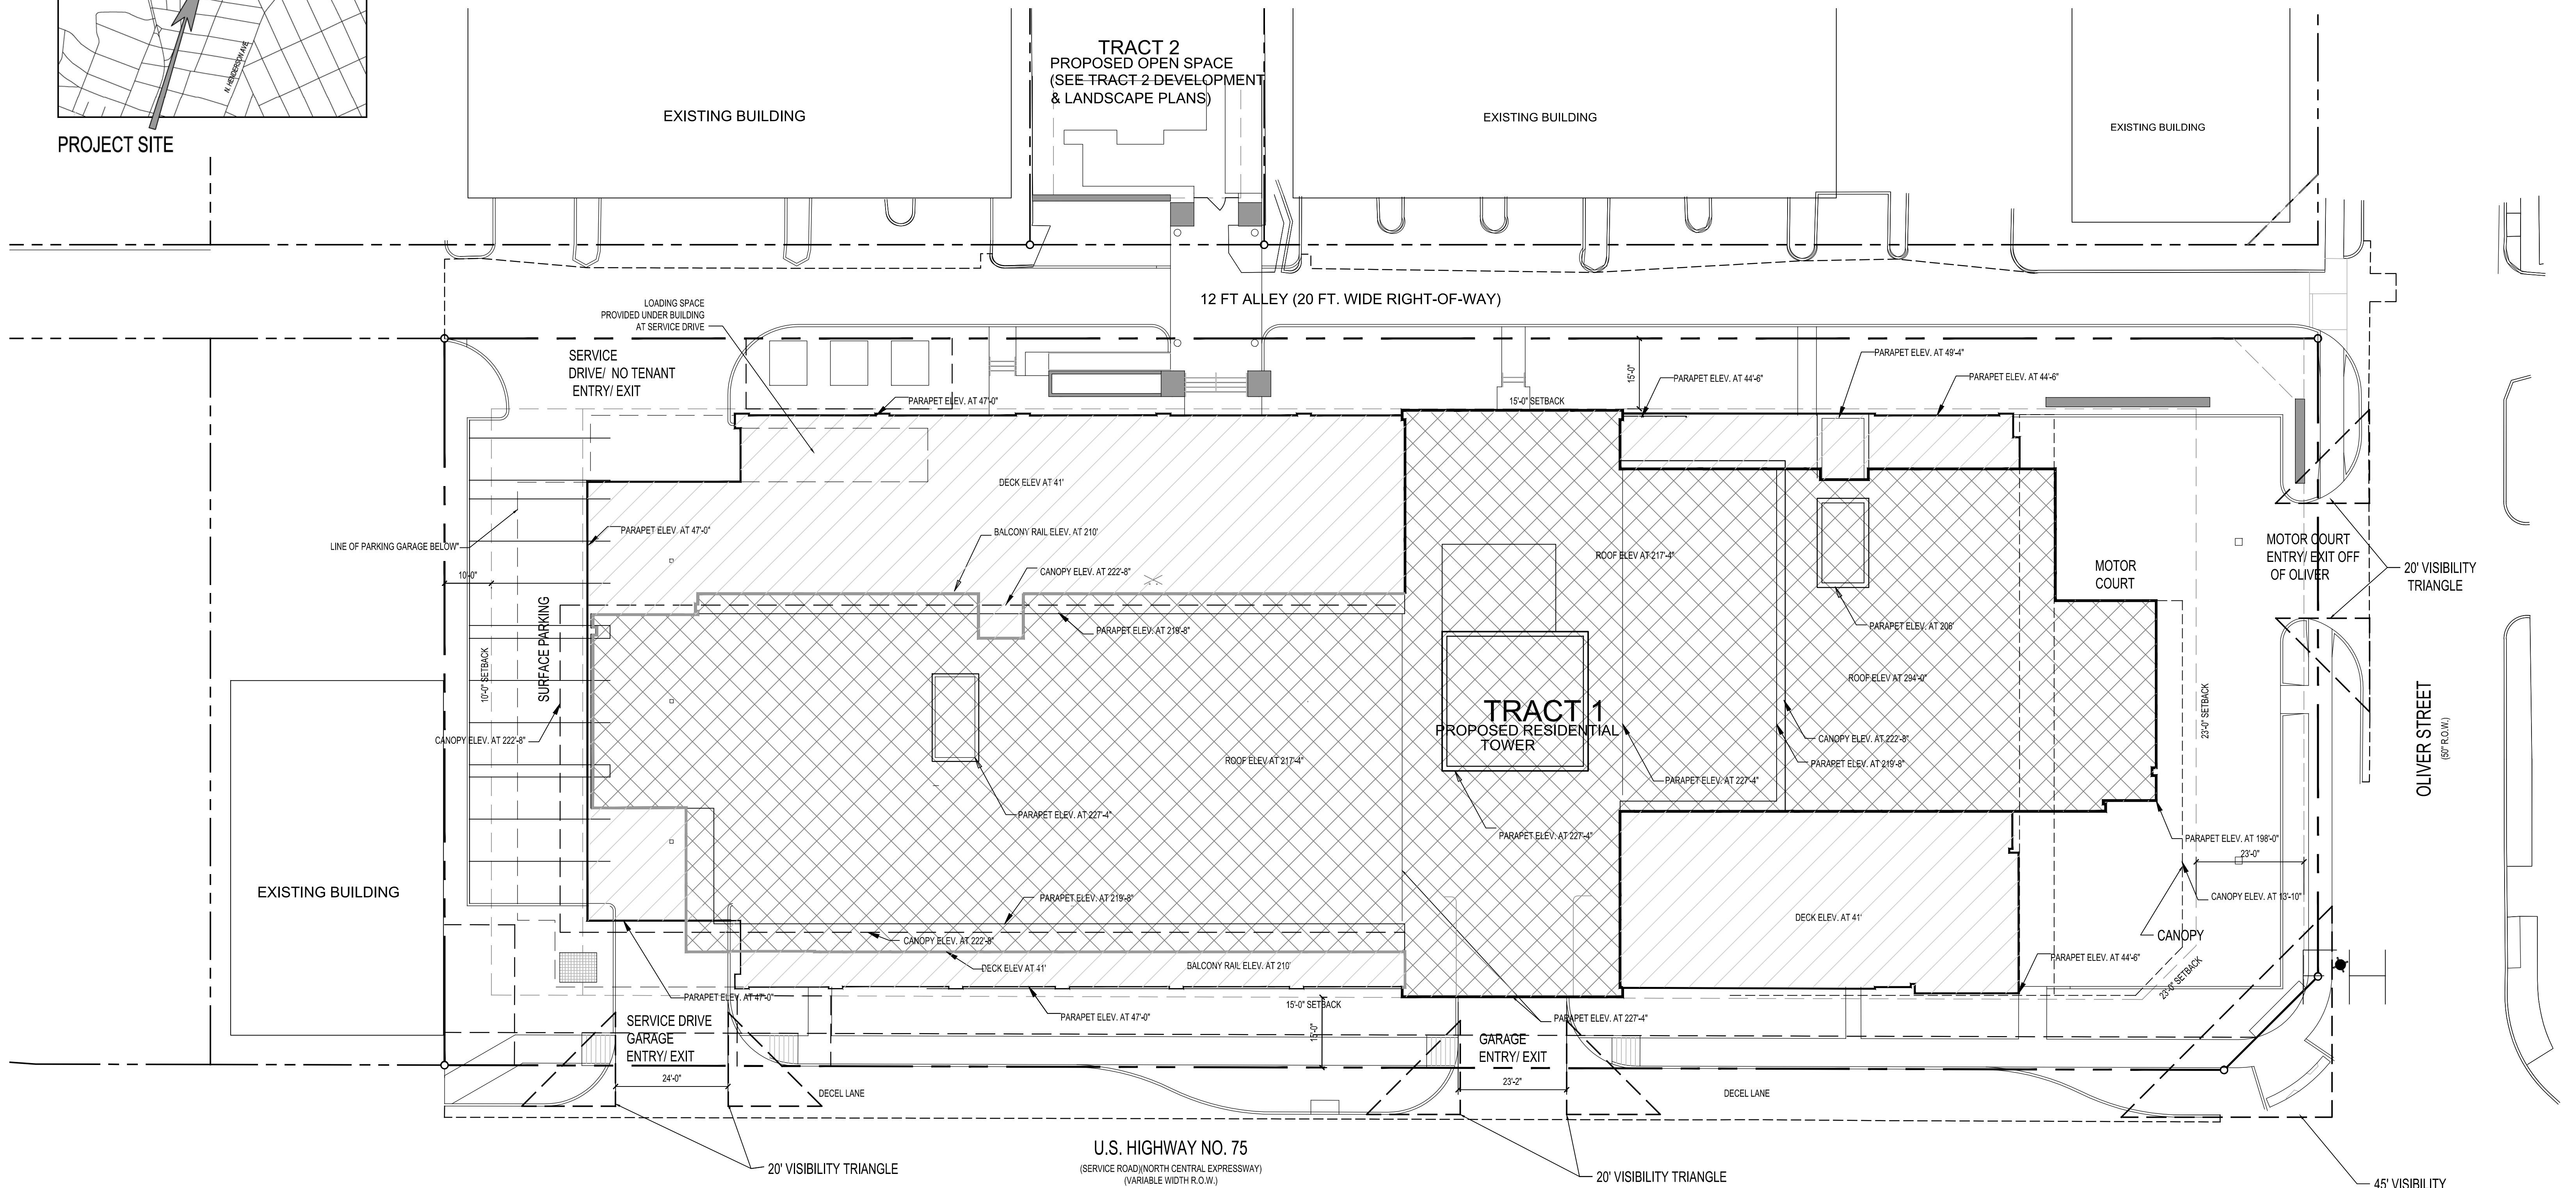

SITE DATA:  
 TRACT 1  
 USE: MULTI-FAMILY  
 FLOOR AREA: 415,000 SF  
 MAX HEIGHT: 230'  
 DENSITY: 310 UNITS  
 LOT COVERAGE: 70%  
 PARKING SPACES REQUIRED PROVIDED: 465 SPACES (1.5 PER UNIT)  
 (PARKING PROVIDED IN MULTIPLE GARAGE LEVELS BELOW AND ABOVE GRADE)

