

**REQUIRED:**  
TREES LOCATED WITHIN TREE PLANTING ZONE  
LOT FRONTAGE LINEAR FEET / 25 = NUMBER OF REQUIRED TREES  
MINIMUM HEIGHT 14' & 3 1/2" CALIPER INCHES  
WALNUT HILL LANE: 102 L.F. / 25 = 4 TREES  
WILDCAT WAY: 145 L.F. / 25 = 6 TREES  
WATERCREST PARKWAY: 90 L.F. / 25 = 4 TREES

PROVIDED:  
WALNUT HILL LANE: 5 TREES  
WILDCAT WAY: 6 TREES (2 EXISTING, 4 PROPOSED)  
WATERCREST PARKWAY: 4 TREES

**REQUIRED:**  
ALL REQUIRED PARKING SPACES MUST BE WITHIN 100 FEET OF A  
LARGE CANOPY TREE  
LANDSCAPE BUFFER STRIP WITH A MINIMUM WIDTH OF 20 FEET MUST BE  
LOCATED BETWEEN ANY PARKING AREA AND WALNUT HILL LANE  
EVERGREEN HEDGE W/ MINIMUM HEIGHT OF 3'-0" AND ONE LARGE CANOPY  
TREE AT 30'-0" O.C.  
72 LF OF PARKING / 30 = 3 TREES

PROVIDED:  
ALL REQUIRED PARKING SPACES ARE WITHIN 100 FEET OF A LARGE CANOPY  
TREE  
20'-0" LANDSCAPE BUFFER WITH EVERGREEN HEDGE AT HEIGHT OF 3'-0"  
3 LARGE CANOPY TREES PROVIDED

REQUIRED: SIDEWALKS MUST BE A MINIMUM OF 8'-0" WIDE

PROVIDED: SIDEWALKS ARE 8'-0" WIDE



**REQUIRED: MINIMUM OF 20 POINTS**  
**FRONT YARD AREA: AT LEAST 50 SF, COVERED WITH PLANT MATERIAL**  
**AND FOR EVERY 100 SF HAVE A MINIMUM OF 1 LARGE CANOPY TREE**  
**103 LF (LOT LENGTH) X 6'-0" (MINIMUM FRONT YARD SETBACK) = 618 SF**  
**6 LARGE CANOPY TREES**

PROVIDED: 15 POINTS  
COVERED WITH GROUND COVER, GRASS  
6 LARGE CANOPY TREES (5 PROPOSED LARGE CANOPY TREES, 1 EXISTING TREE)





 

REQUIRED: 1 POINT FOR EACH 1% OF LOT AREA COVERED BY PUBLICLY ACCESSIBLE SPECIAL PEDESTRIAN FACILITY

PROVIDED: 7 POINTS  
1,547 SF (PEDESTRIAN FACILITY) / 21,823 SF (LOT AREA) = 7%

PD-758 TREE MITIGATION SCHEDULE	
CALIPER INCHES REMAINING FROM DEVELOPMENT PLAN D167-022	-2,046 IN
CALIPER INCHES REMOVED FROM WITHIN PROJECT AREA	-33 IN
CALIPER INCHES PROPOSED WITHIN PROJECT AREA	52.5 IN
PD-758 CALIPER INCHES REMAINING	-2,026.5 IN

MATERIALS SCHEDULE				
CONCRETE				
SYMBOL	DESCRIPTION	COLOR	FINISH	REMARKS
	CONCRETE SIDEWALK	STANDARD GRAY PORTLAND	LIGHT BROOM	REF. PLANS FOR LOCATIONS
	CONCRETE SIDEWALK	STANDARD GRAY PORTLAND	MEDIUM SAND-BLAST	REF. PLANS FOR LOCATIONS



PLANT SCHEDULE								
QUANT.	SYM.	BOTANICAL NAME/ COMMON NAME	MIN. CAL.	MIN. HEIGHT	MIN. SPREAD	CONTAINER/ ROOTBALL	SPACING	REMARKS
TREES								
5	QS	QUERCUS SHUMARDII/ SHUMARD OAK	3.5"	14'	5'	65 GAL.	PER PLAN	SINGLE STRAIGHT TRUNK, FULL CANOPY, MATCHED
3	QV	QUERCUS VIRGINIANA/ LIVE OAK	3.5"	10'	4'	65 GAL.	PER PLAN	SINGLE STRAIGHT TRUNK, FULL CANOPY, MATCHED
7	UP	ULMUS PARVIFOLIA 'EMER II'/ ALLEE ELM	3.5"	10'	4'	65 GAL.	PER PLAN	SINGLE STRAIGHT TRUNK, FULL CANOPY, MATCHED

SHRUBS / ORNAMENTAL GRASSES / GROUNDCOVERS							
160		BOUTELOUA GRACILIS 'BLONDE AMBITION' PP#22049/ BLONDE AMBITION BLUE GRAMA	12"	12"	1 GAL.	18" O.C.	
2,632		EUONYMUS COLORATUS FORTUNEI/ PURPLE WINTER CREEPER	8"	8"	4" POTS	12" O.C.	FULL-ROOTED POTS, VIGOROUS GROWTH AT TIME OF PLANTING
43		ILEX CORNUTA 'DWARF BURFORD'/ DWARF BURFORD HOLLY	36"	24"	7 GAL.	36" O.C.	
26		LOROPETALUM CHINENSE 'PEACK' PP 18441/ PURPLE PIXIE LOROPETALUM	24"	24"	5 GAL.	36" O.C.	
22		LEUCOPHYLLUM FRUTESCENS 'GREEN CLOUD'/ GREEN CLOUD TEXAS SAGE	24"	24"	5 GAL.	48" O.C.	
457		NASSELLA TENUISSIMA/ MEXICAN FEATHER GRASS	12"	12"	1 GAL.	18" O.C.	

 CYNADON DACTYLON/  
COMMON BERMUDAGRASS

SOLID SOD AS DESIGNATED ON PLANS

ACCESSORIES				
SYMBOL	DESCRIPTION	COLOR	FINISH	REMARKS
E.1	CONCRETE MOW STRIP	STANDARD PORTLAND GRAY	BROOM	6" WIDTH X 12" DEPTH, LOCATIONS AS SHOWN ON PLAN
G.1	DECOMPOSED GRANITE	NATURAL, PINK/BROWN	STANDARD	INSTALL IN 1" COMPACTED LIFTS W/ LIQUID SOIL BINDER

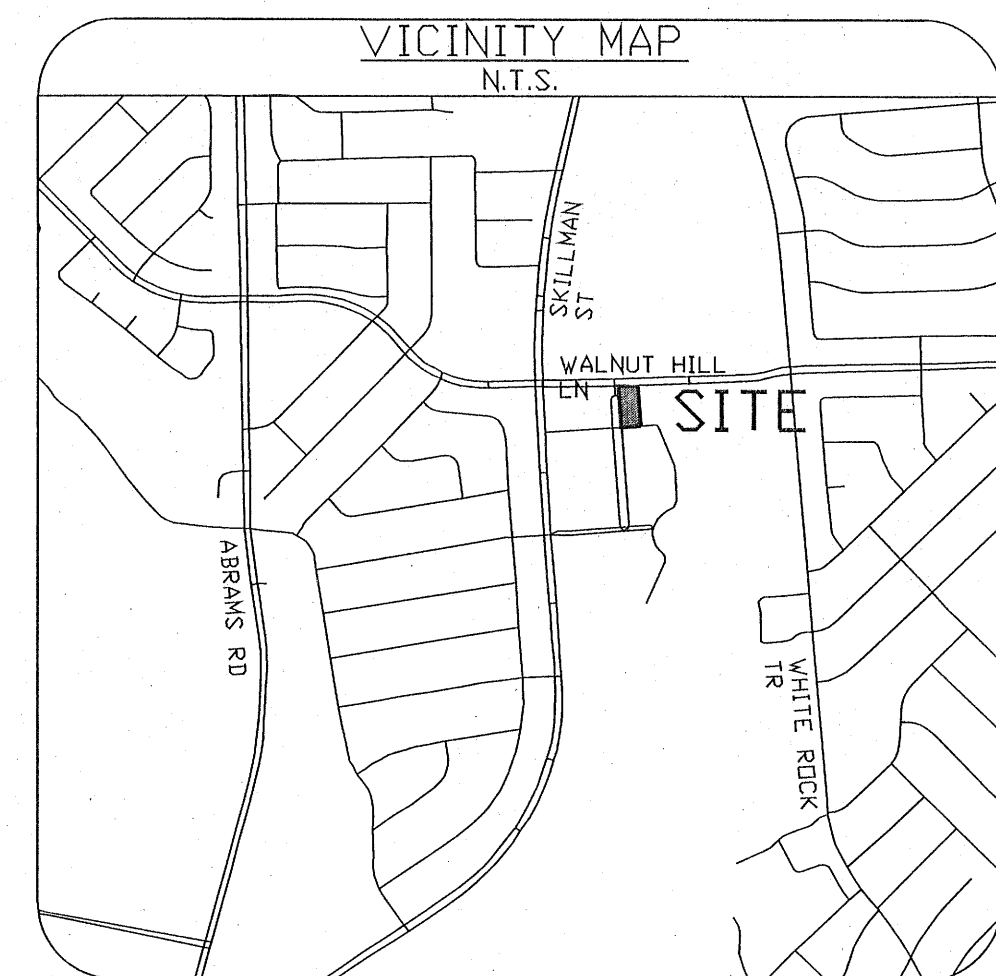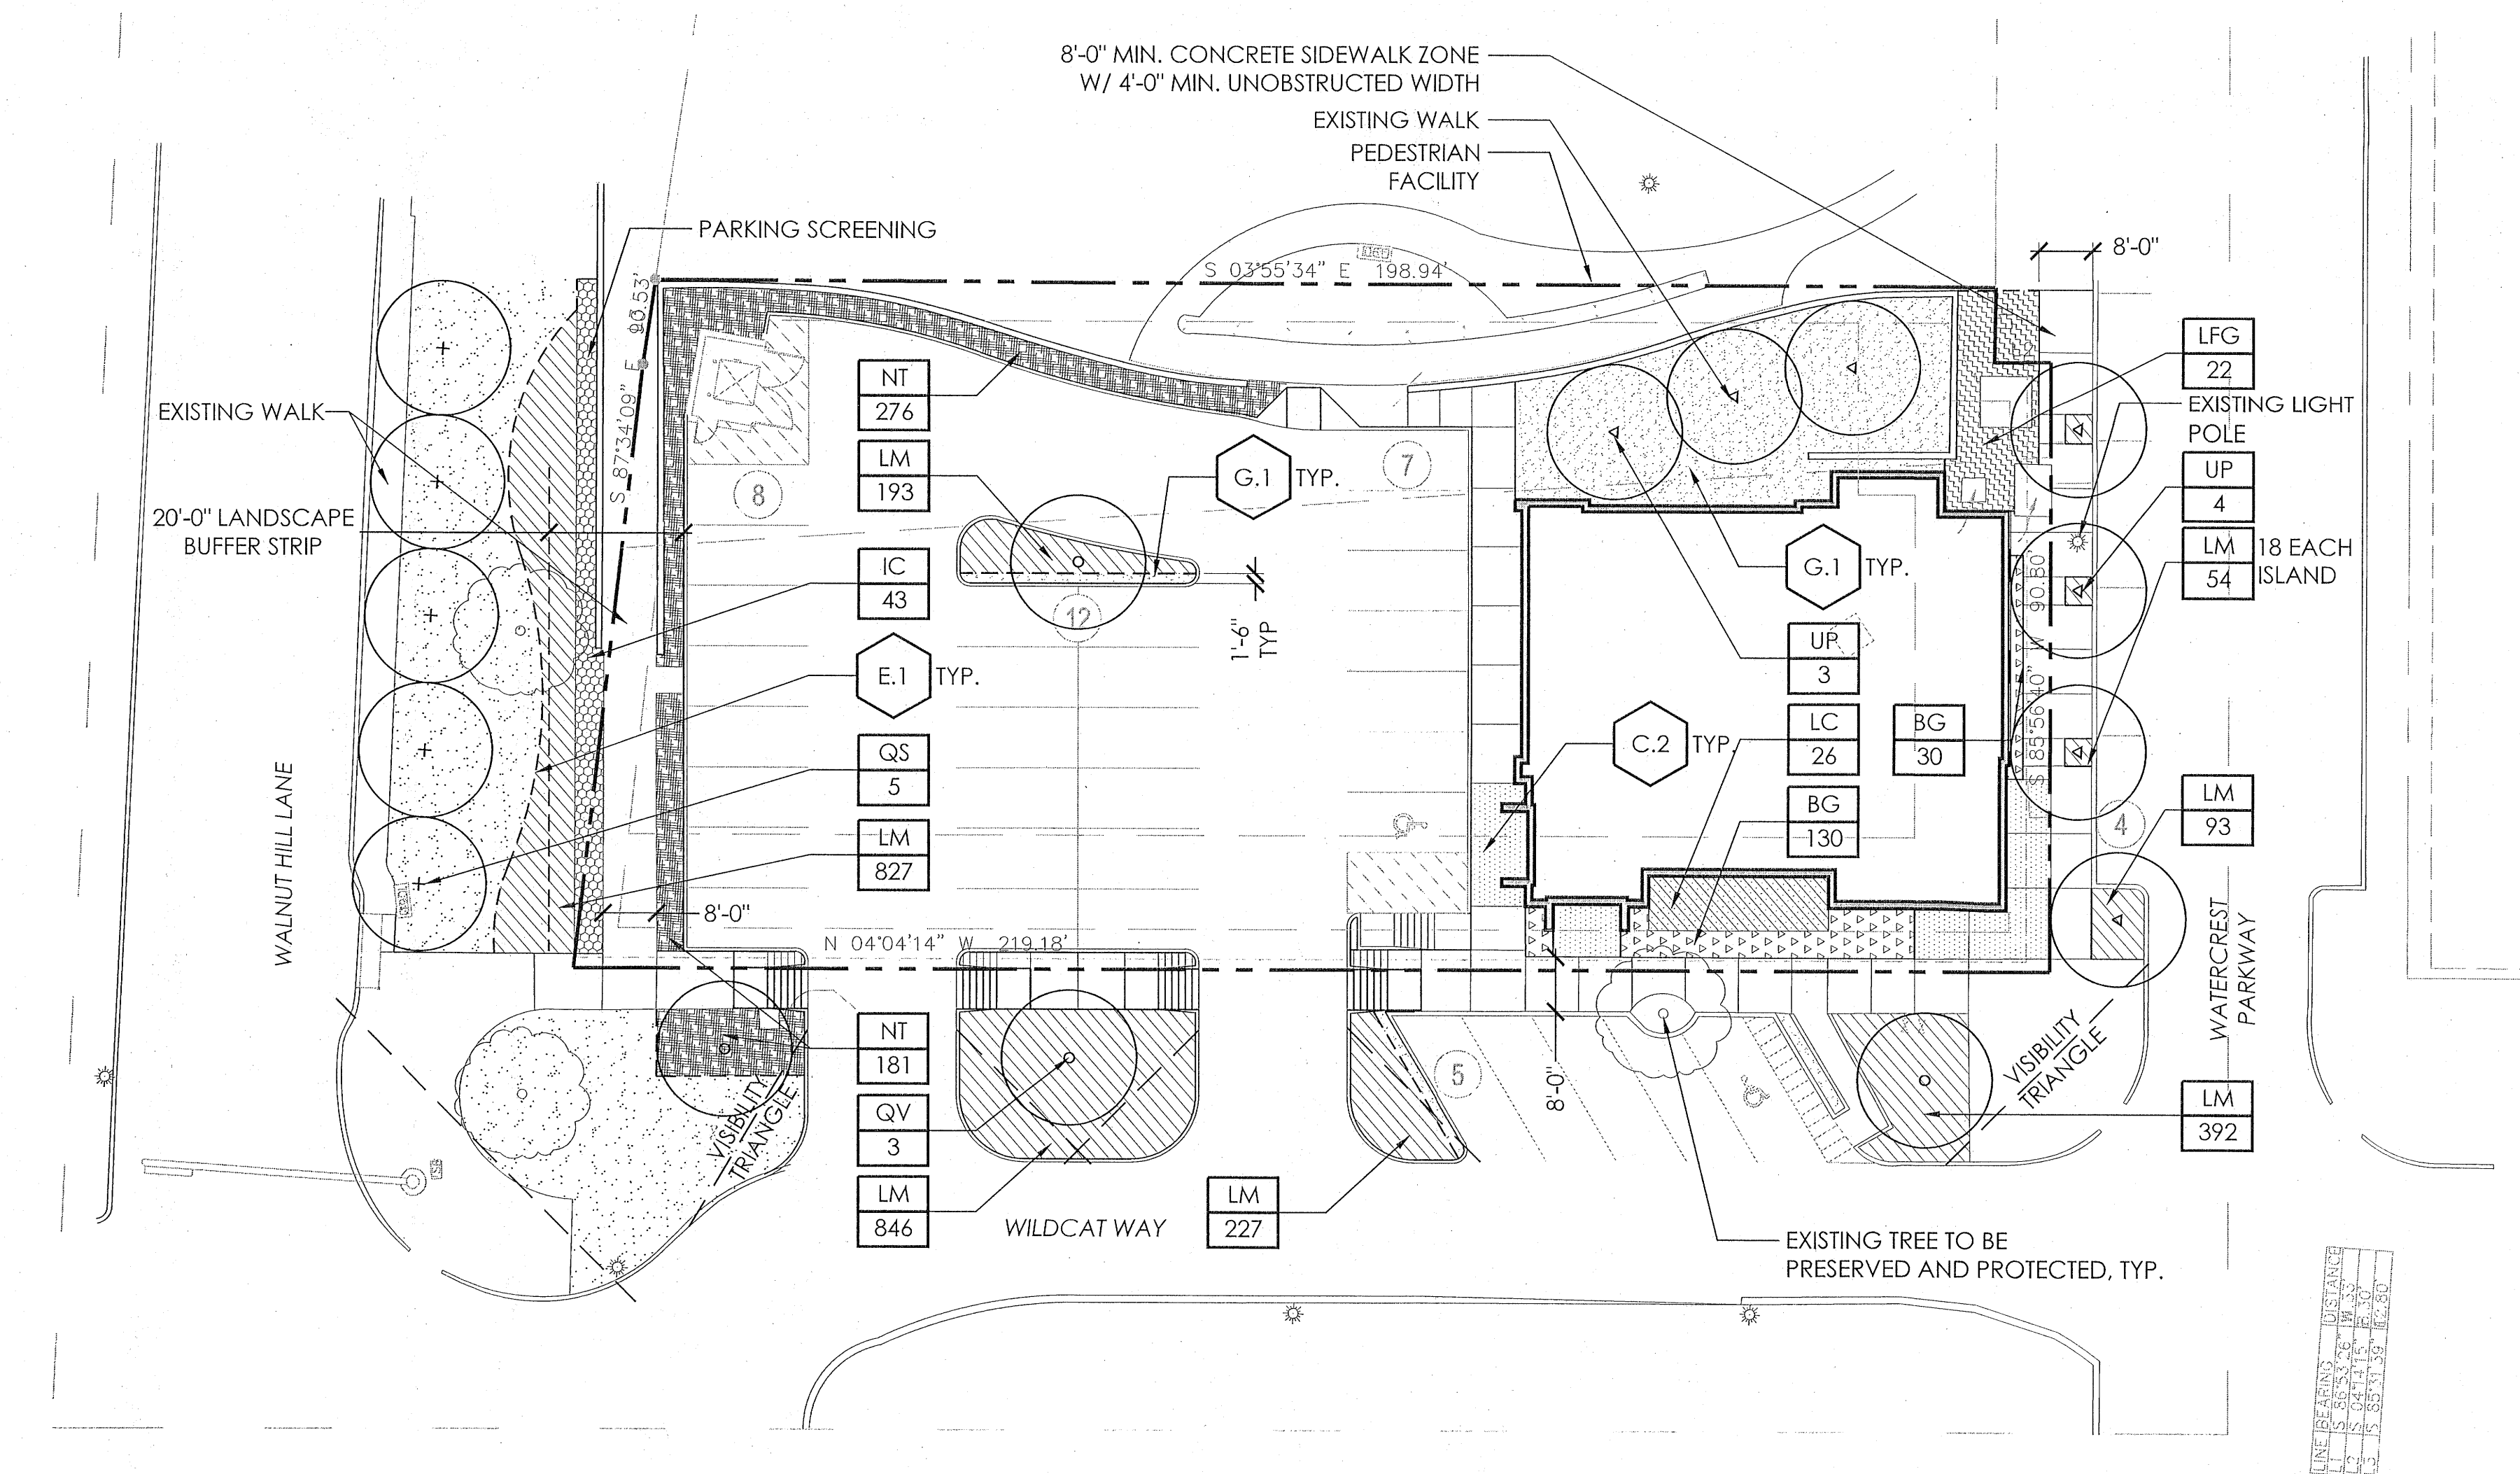

IRRIGATION NOTES:

1. ALL LANDSCAPE WILL RECEIVE 100% HEAD TO HEAD COVERAGE BY AUTOMATIC UNDERGROUND IRRIGATION SYSTEM IN COMPLIANCE W/ APPLICABLE CODES & REGULATIONS.
2. REQUIRED PLANT MATERIALS MUST BE LOCATED W/IN 100 FEET OF A VERIFIABLE WATER SUPPLY, AND PROPOSED WATER METHODS (IRRIGATION OR OTHERWISE) MUST BE ADEQUATE TO MAINTAIN THE PLANT MATERIALS IN A HEALTHY, GROWING CONDITION.

TREE NOTE:

1. TREE LOCATIONS ARE PRELIMINARY AND SUBJECT TO CHANGE WITH FINAL CONSTRUCTION PLANS.




**NCA** | Partners  
ARCHITECTURE

5646 MILTON ST.  
SUITE 60  
DALLAS, TX 75206  
214.361.9901  
214.361.9906 FAX  
ncapartners.com

© 2018 NCA PARTNERS, INC. ALL RIGHTS RESERVED. THESE PLANS HEREIN ARE THE PROPERTY OF NCA PARTNERS, INC. AND ARE PROTECTED UNDER APPLICABLE COPYRIGHT LAWS.

DOG HAUS  
LAKE HIGHLAND TOWN CENTER  
DALLAS TX,

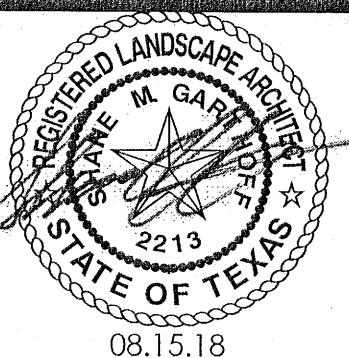[illegible]

NCA JOB #: 1806

LANDSCAPE  
PLAN

## L1.1

LAKE HIGHLANDS TOWN CENTER  
WALNUT HILL LANE & WILDCAT WAY  
CITY OF DALLAS, DALLAS COUNTY, TEXAS  
PD 758 SUBAREA C  
0.501 ACRES  
LOT 1, BLOCK A

PROPERTY OWNER:  
HERMANSSEN LAND DEVELOPMENT, INC.  
5944 LUTHER LANE, SUITE 725  
DALLA, TEXAS 75225  
CONTACT: MICHAEL HERRERA  
PHONE: 214.373.4202

PREPARER:  
GARTHOFF DESIGN  
5646 MILTON, SUITE 606  
DALLAS, TEXAS 75206  
CONTACT: SHANE GARTHOFF  
PHONE: 214.750.4727

CASE NO. D178-018

SCALE : 1" = 20'-0"

CASE NO. D178-018