



EVERMAN STREET

BATEMAN AVENUE

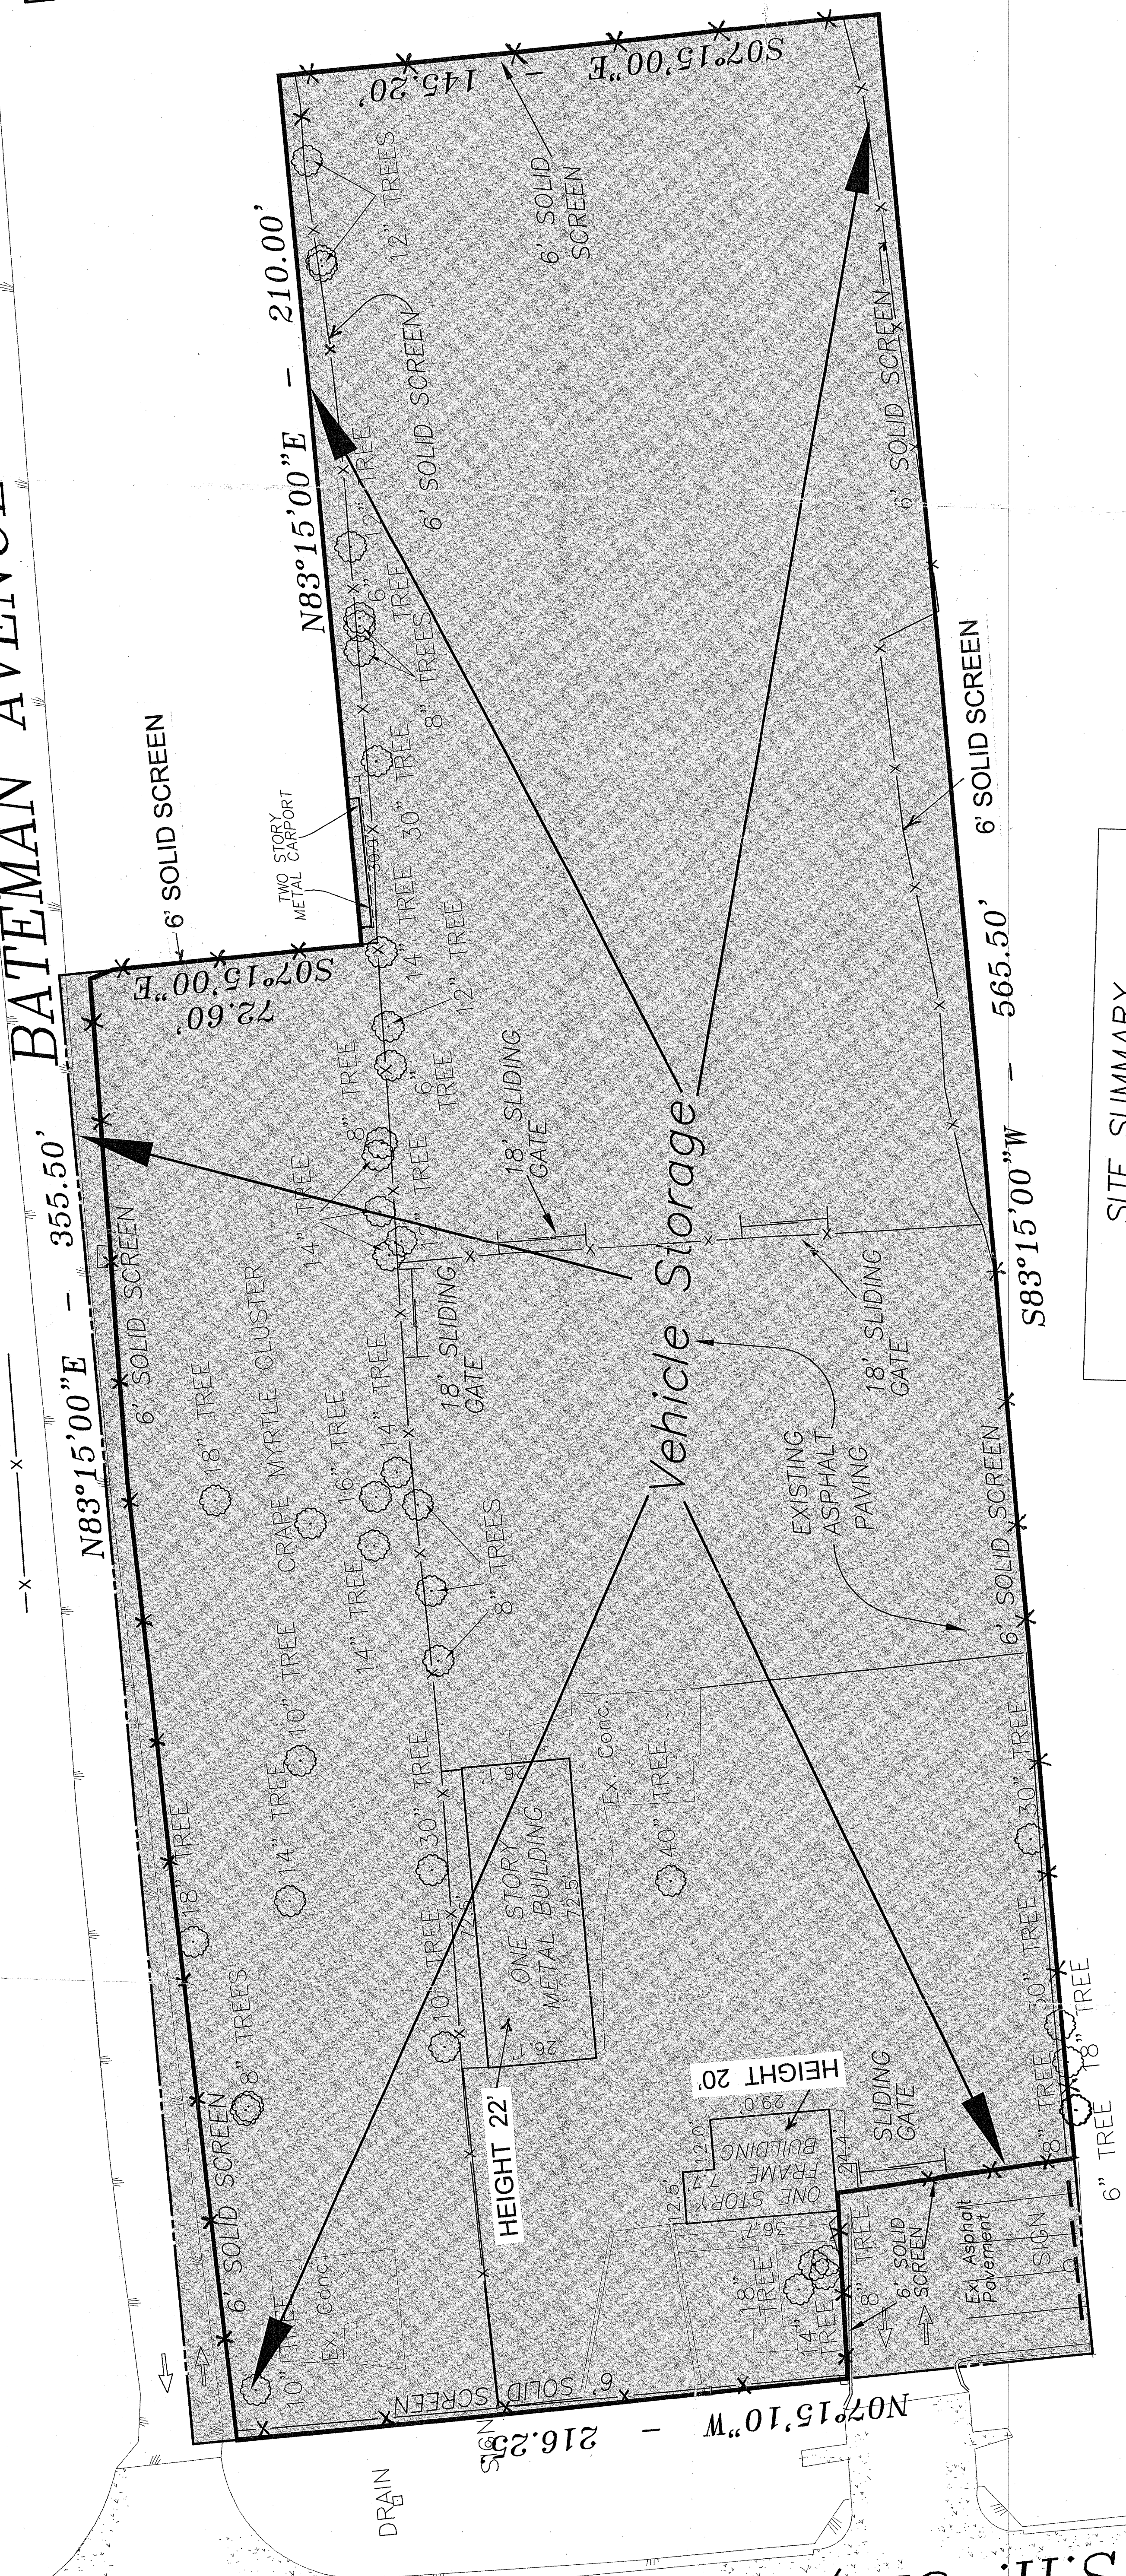


SITE SUMMARY

Site Area:	2.4774 Ac. (107,916 SF)
Floor Area:	2,695 SF
Lot Coverage:	2.5 % Existing
Proposed Use:	Vehicle Storage Lot

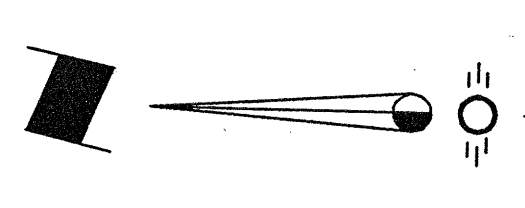

092111
27631
APPROVED BY

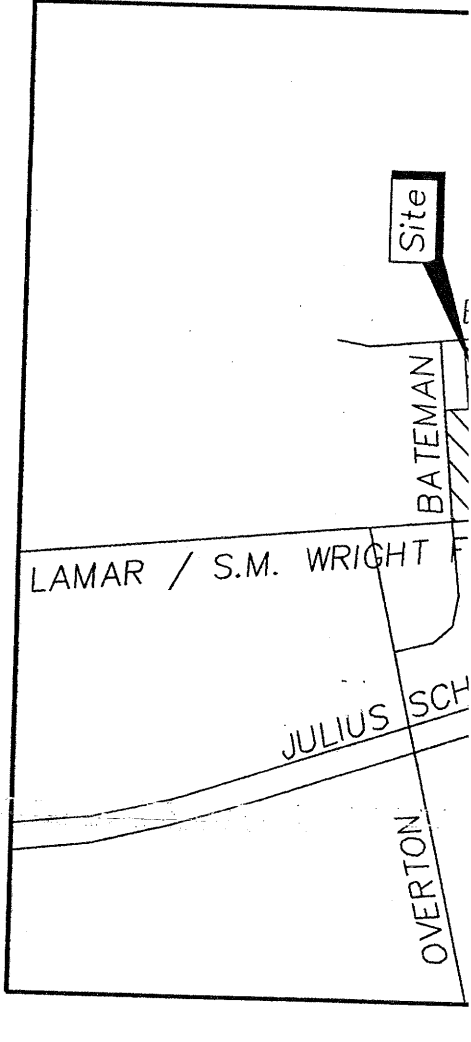

S.H. 310/S.M. WRIGHT FRWY