
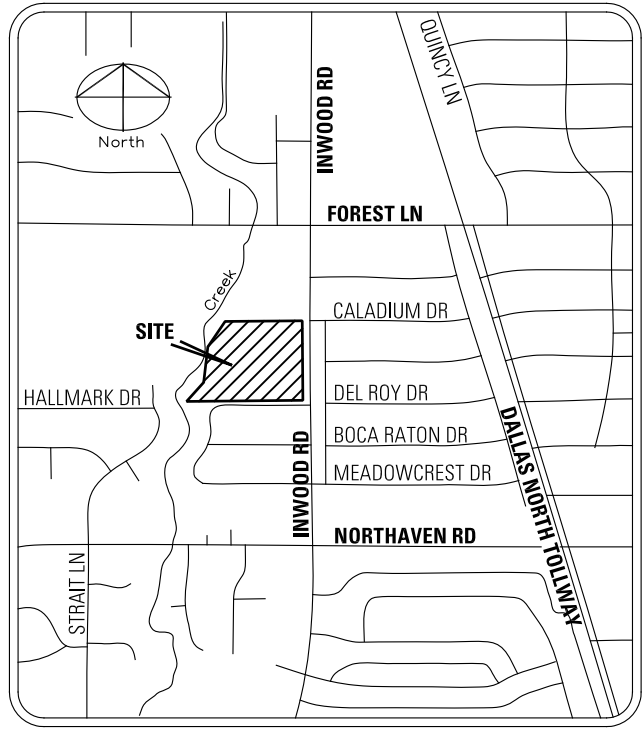


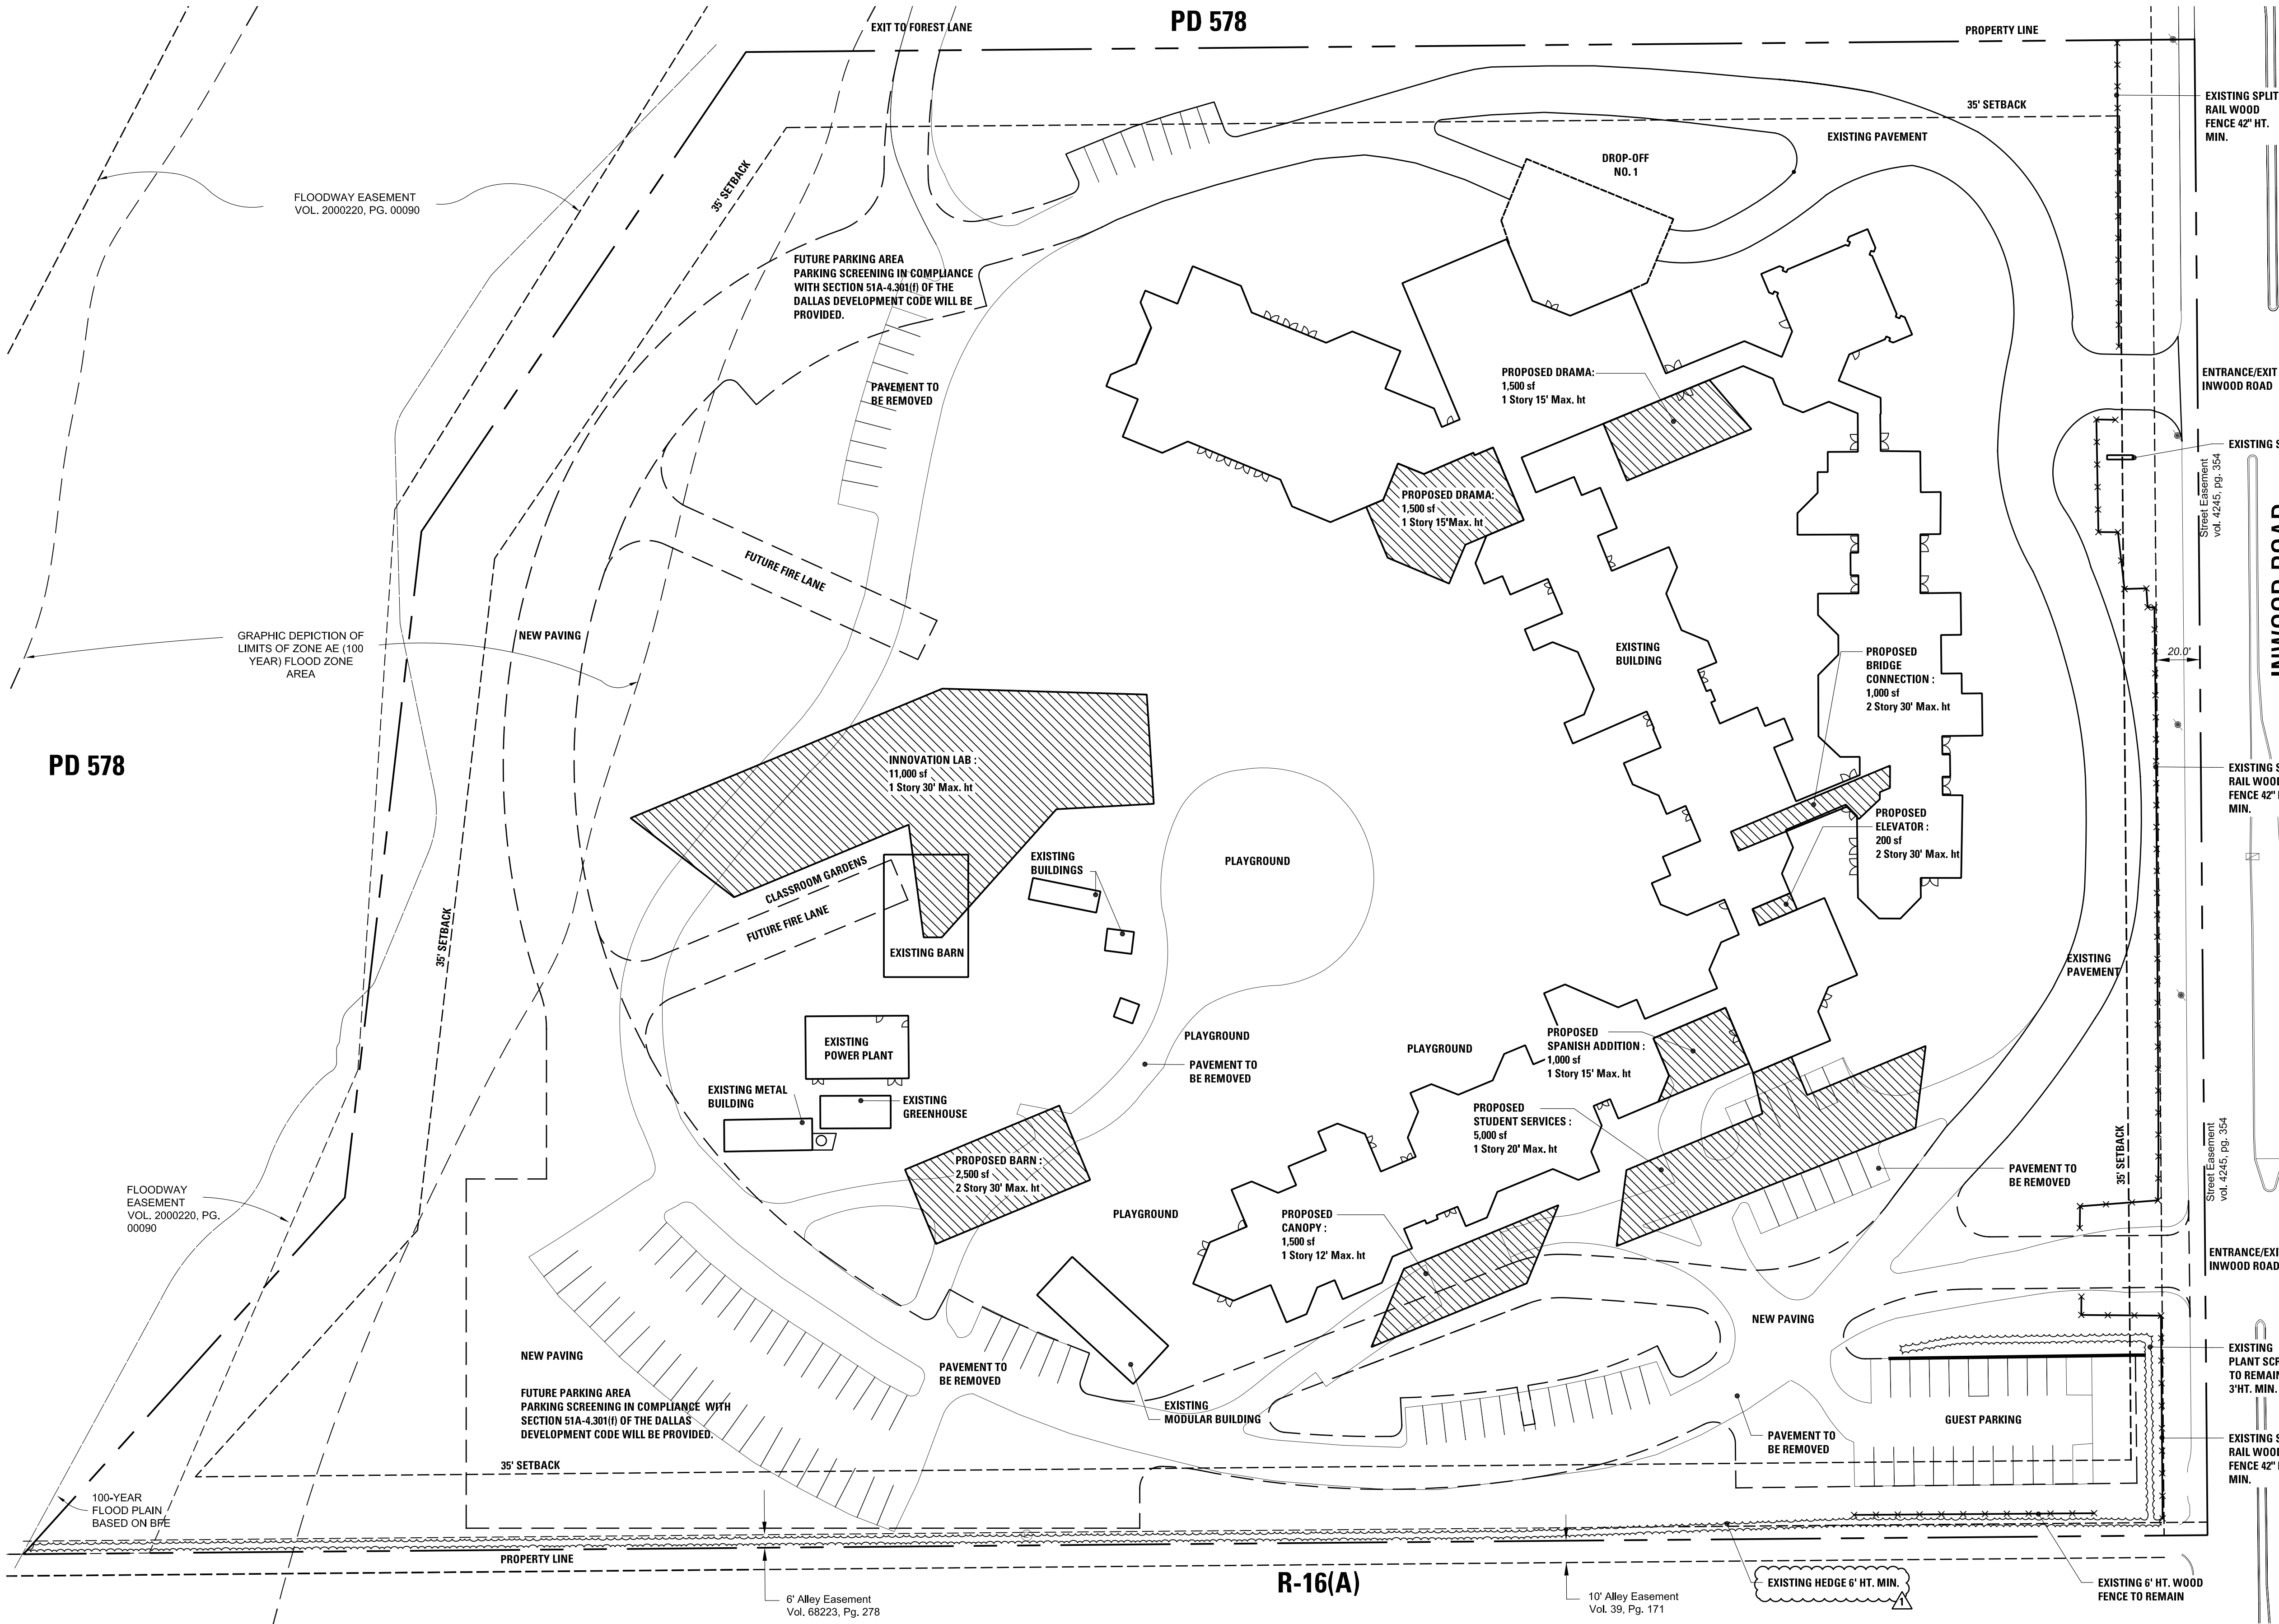

LAMPLIGHTER SCHOOL

11611 INWOOD ROAD
DALLAS, TEXAS 75229

Owner:
LAMPLIGHTER SCHOOL
11611 INWOOD ROAD
Dallas, Texas 75229
Tel. 214-369-9201
Fax. 214-369-5540

Talley Associates

Landscape Architecture
Planning
Urban Design

1925 San Jacinto, Suite 400
Dallas, Texas 75201
Tel. 214-871-7900
Fax. 214-871-7885

VICINITY MAP

SUP NO. 7

LOT 2 BLOCK A/2387
HOCKADAY SCHOOL VOL. 2000220, PG. 90

1. Existing Land use: Private School with
Pre-School, Kindergarten, and First through
Fourth grades

2. Gross Acreage:
13,160 ac., 573,265 sf (Gross)
12.66 ac., 551,470 sf (Net, Excluding Street Easement)

GENERAL NOTES:
SQUARE FOOTAGE OF BUILDINGS

Existing:	(sf)
Classrooms	50,148
Library	3,415
Administration	1,827
Corridor	2,058
Drop-offs	1,439
Lower School Replacement	3,150
Activities Building	12,336
Modular Building	1,300
TOTAL EXISTING	75,673

Proposed:	(sf)
Innovation Lab	11,000
Student Services	5,000
Spanish Addition	1,000
Canopy	1,500
Elevator	400
Bridge Connection	1,000
Drama	1,500
Barn	2,500
TOTAL PROPOSED	100,120

MAXIMUM HEIGHT & STORIES

Existing:	Max. Height (ft.)	Stories
Classrooms	24	2
Library	30	1
Activities Building	32(top of gable)	2
Modular Building	12	1

Proposed:	Max. Height (ft.)	Stories
Innovation Lab	30	1
Student Services	20	2
Spanish Addition	15	1
Canopy	12	1
Elevator	30	2
Bridge Connection	30	2
Drama	15	1
Barn	30	2

LOT COVERAGE

Existing:	Percent (%)
Existing Buildings	13.9
Open Space	63.6
Paved Area	22.5
Proposed:	Percent (%)
Proposed Buildings	12.6
Open Space	47.4
Paved Area	40.0

PARKING	Spaces
Existing:	109
Proposed:	109

