


25850

050182

EXHIBIT 353B

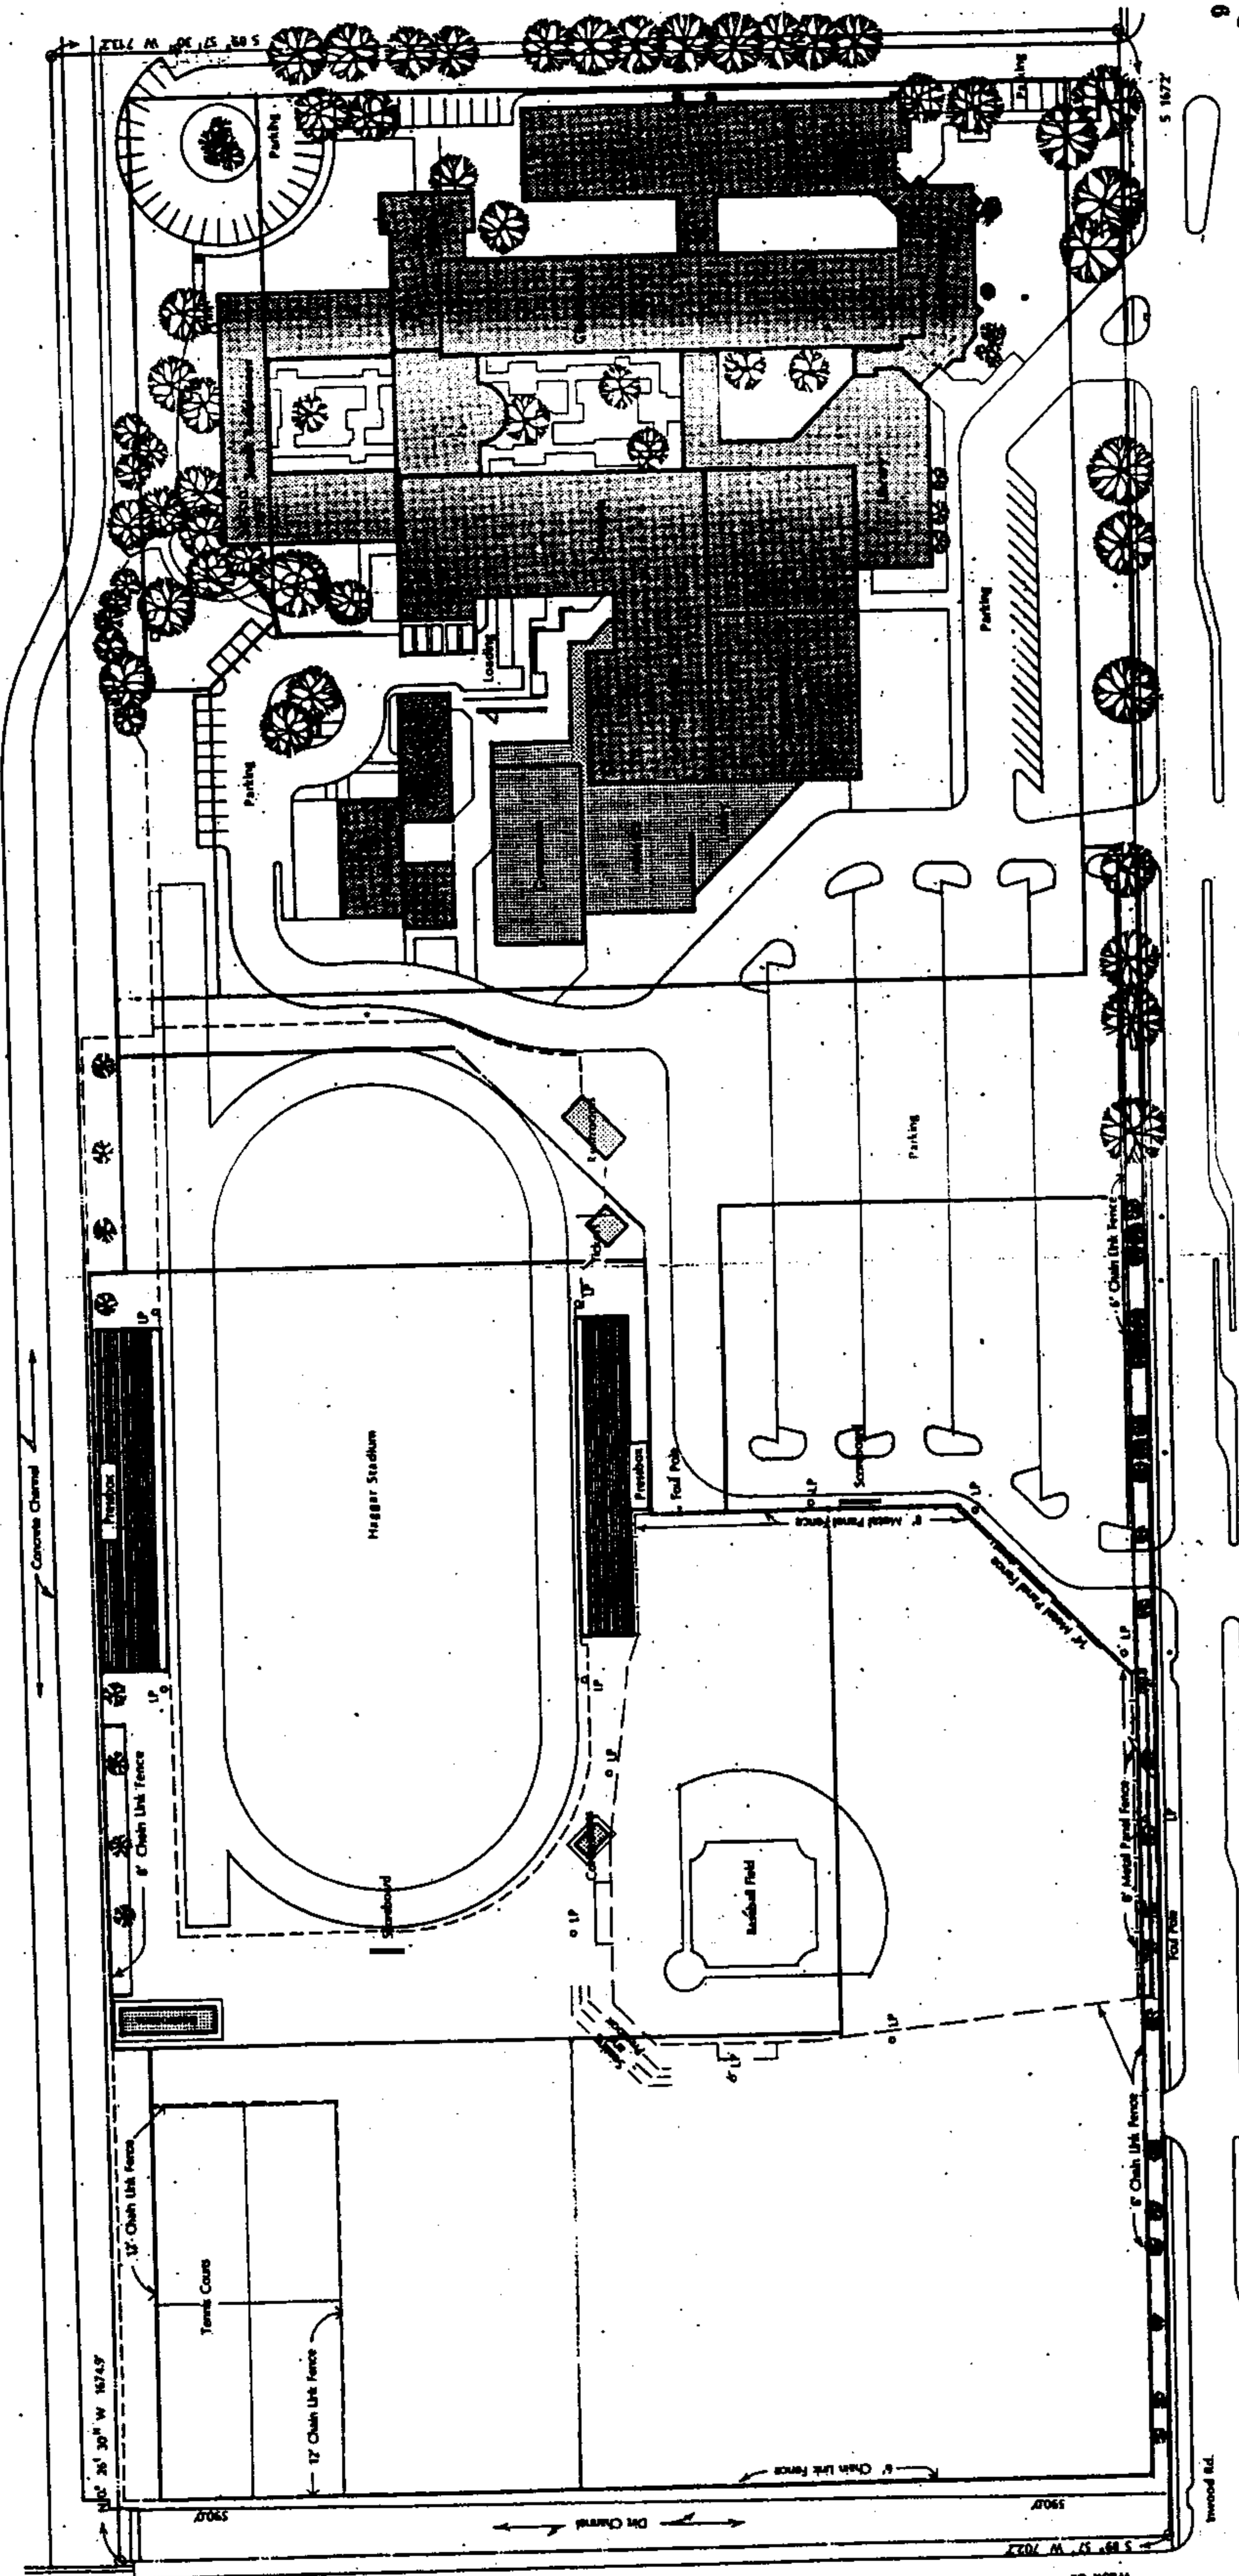


SINGLE FAMILY DETACHED HOMES

922419
21337
APPROVED BY
CITY COUNCIL

DETAILED DEVELOPMENT PLAN
PHASE ONE

171,847 SQ. FT. BUILT
140,024 SQ. FT. COVERAGE
PARKING REQUIRED 306
PARKING PROVIDED 306

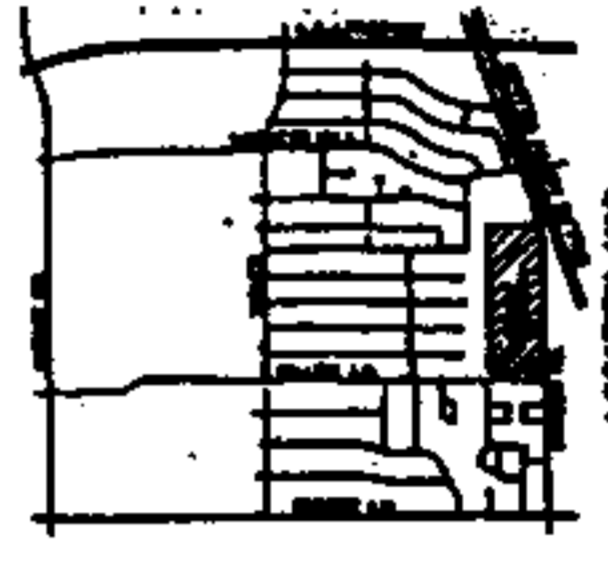

JESUIT COLLEGE PREPARATORY SCHOOL



PLANNED DEVELOPMENT PERMIT NO. 353
P. 204-165/4191-N