



EXHIBIT 353C

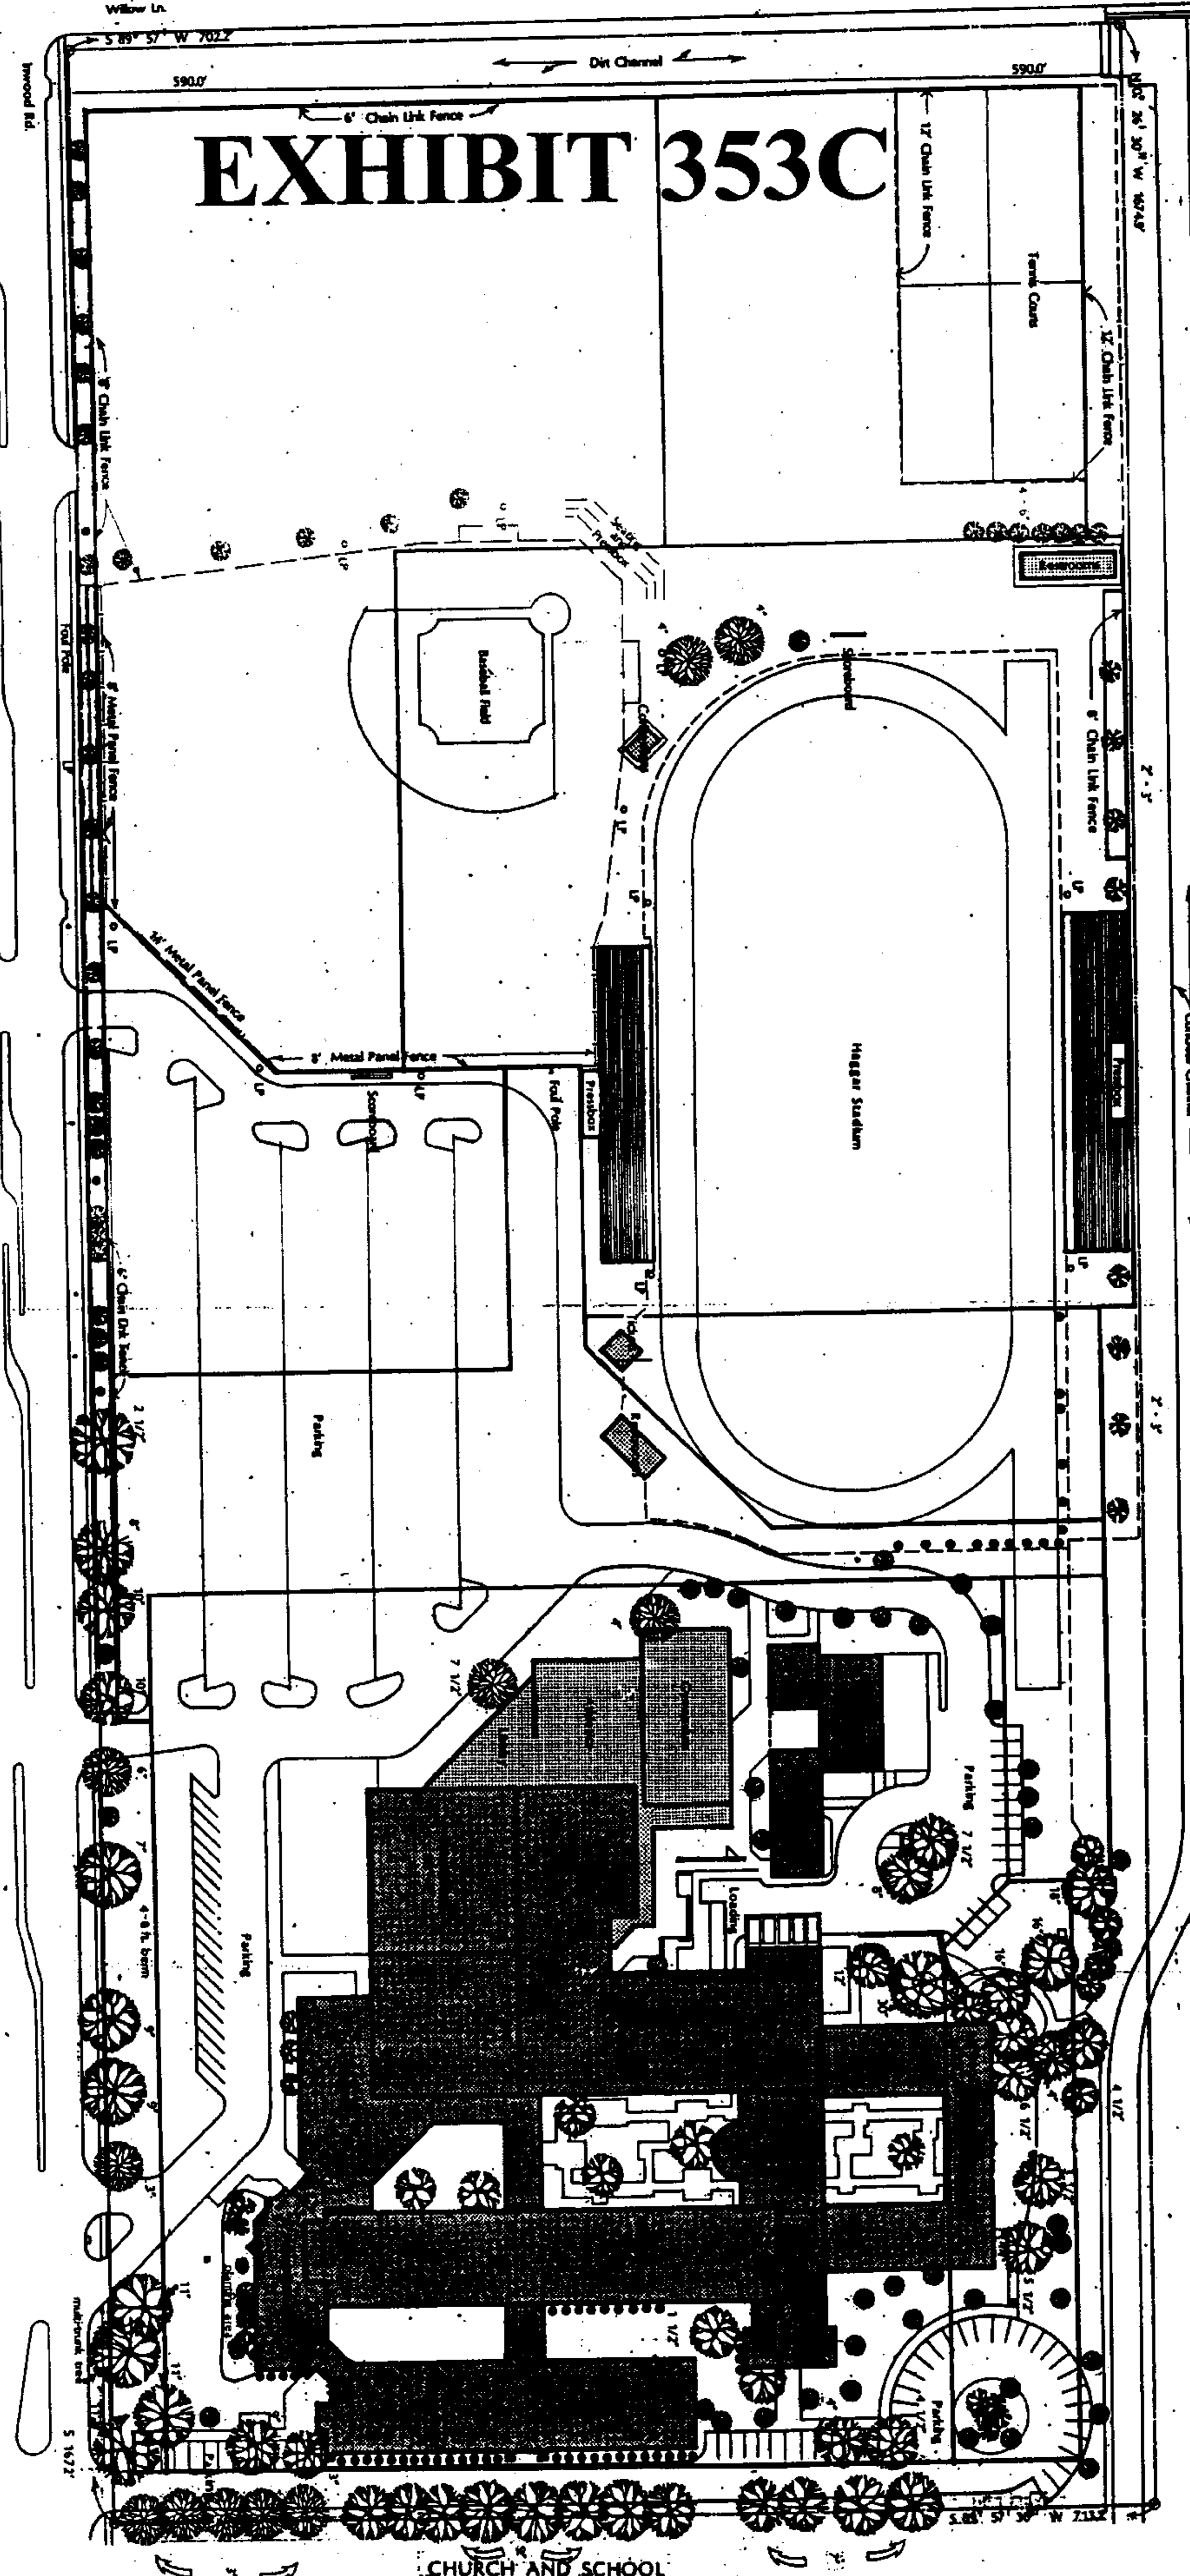

SINGLE FAMILY DETACHED HOMES

JESUIT COLLEGE PREPARATORY SCHOOL

- LEGEND**
- Large trees (caliper indicated)
 - Small trees
 - Shrubs

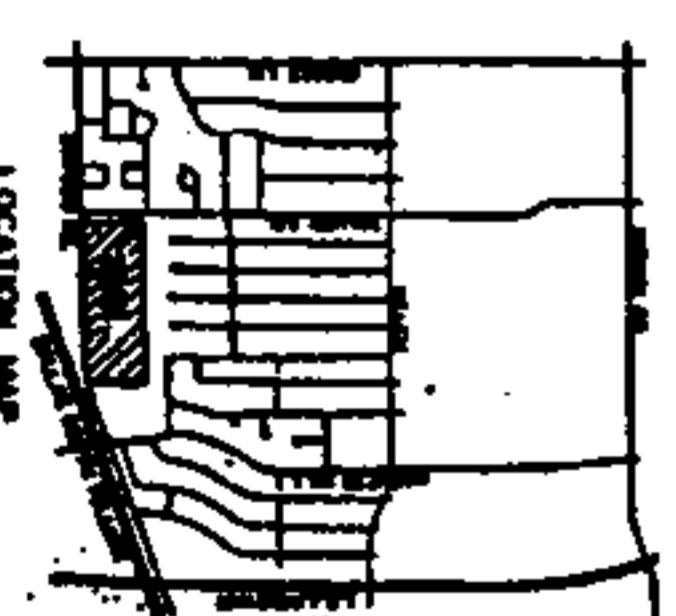

922419
21337
APPROVED BY
CITY COUNCIL
JAN 04 1988

LANDSCAPE PLAN

DESIGNED DEVELOPMENT DISTRICT NO. 333
251-1551/4791-2

CHURCH AND SCHOOL