


10/19/2020



**BALDWIN ASSOCIATES**  
 3904 Elm Street, Suite B  
 Dallas, Texas 75226  
 MOBILE: 214.729.7949  
 OFFICE: 214.824.7949  
 rob@baldwinplanning.com

**Baldwin Associates**

**6202 E. MOCKINGBIRD LANE**  
 CITY OF DALLAS, TEXAS

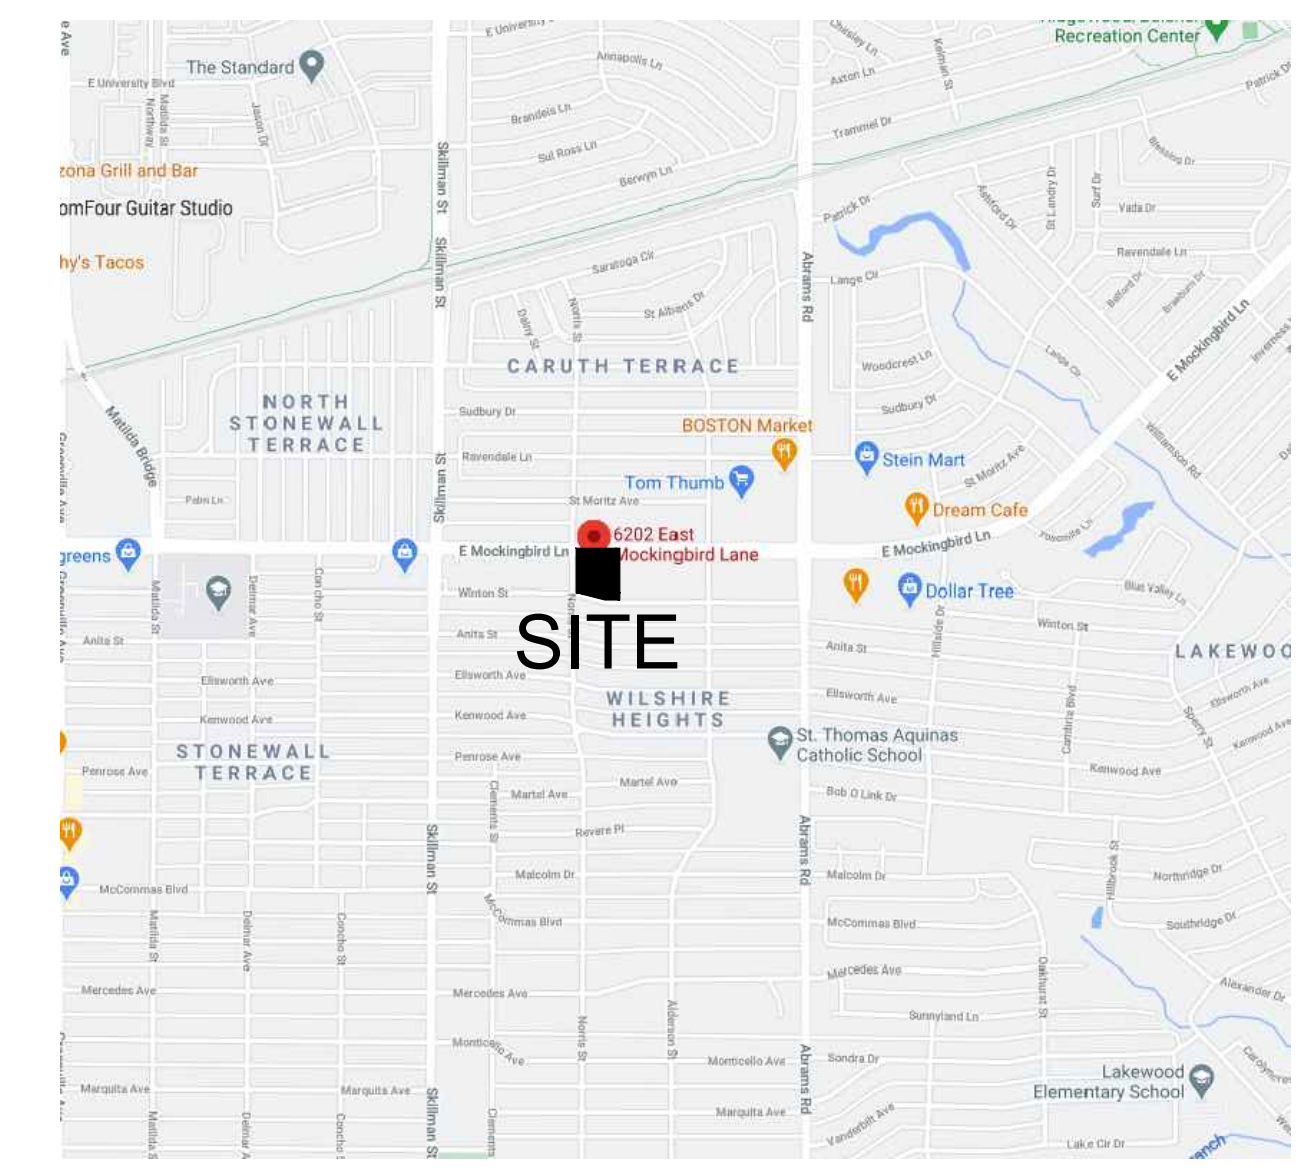

VICINITY MAP

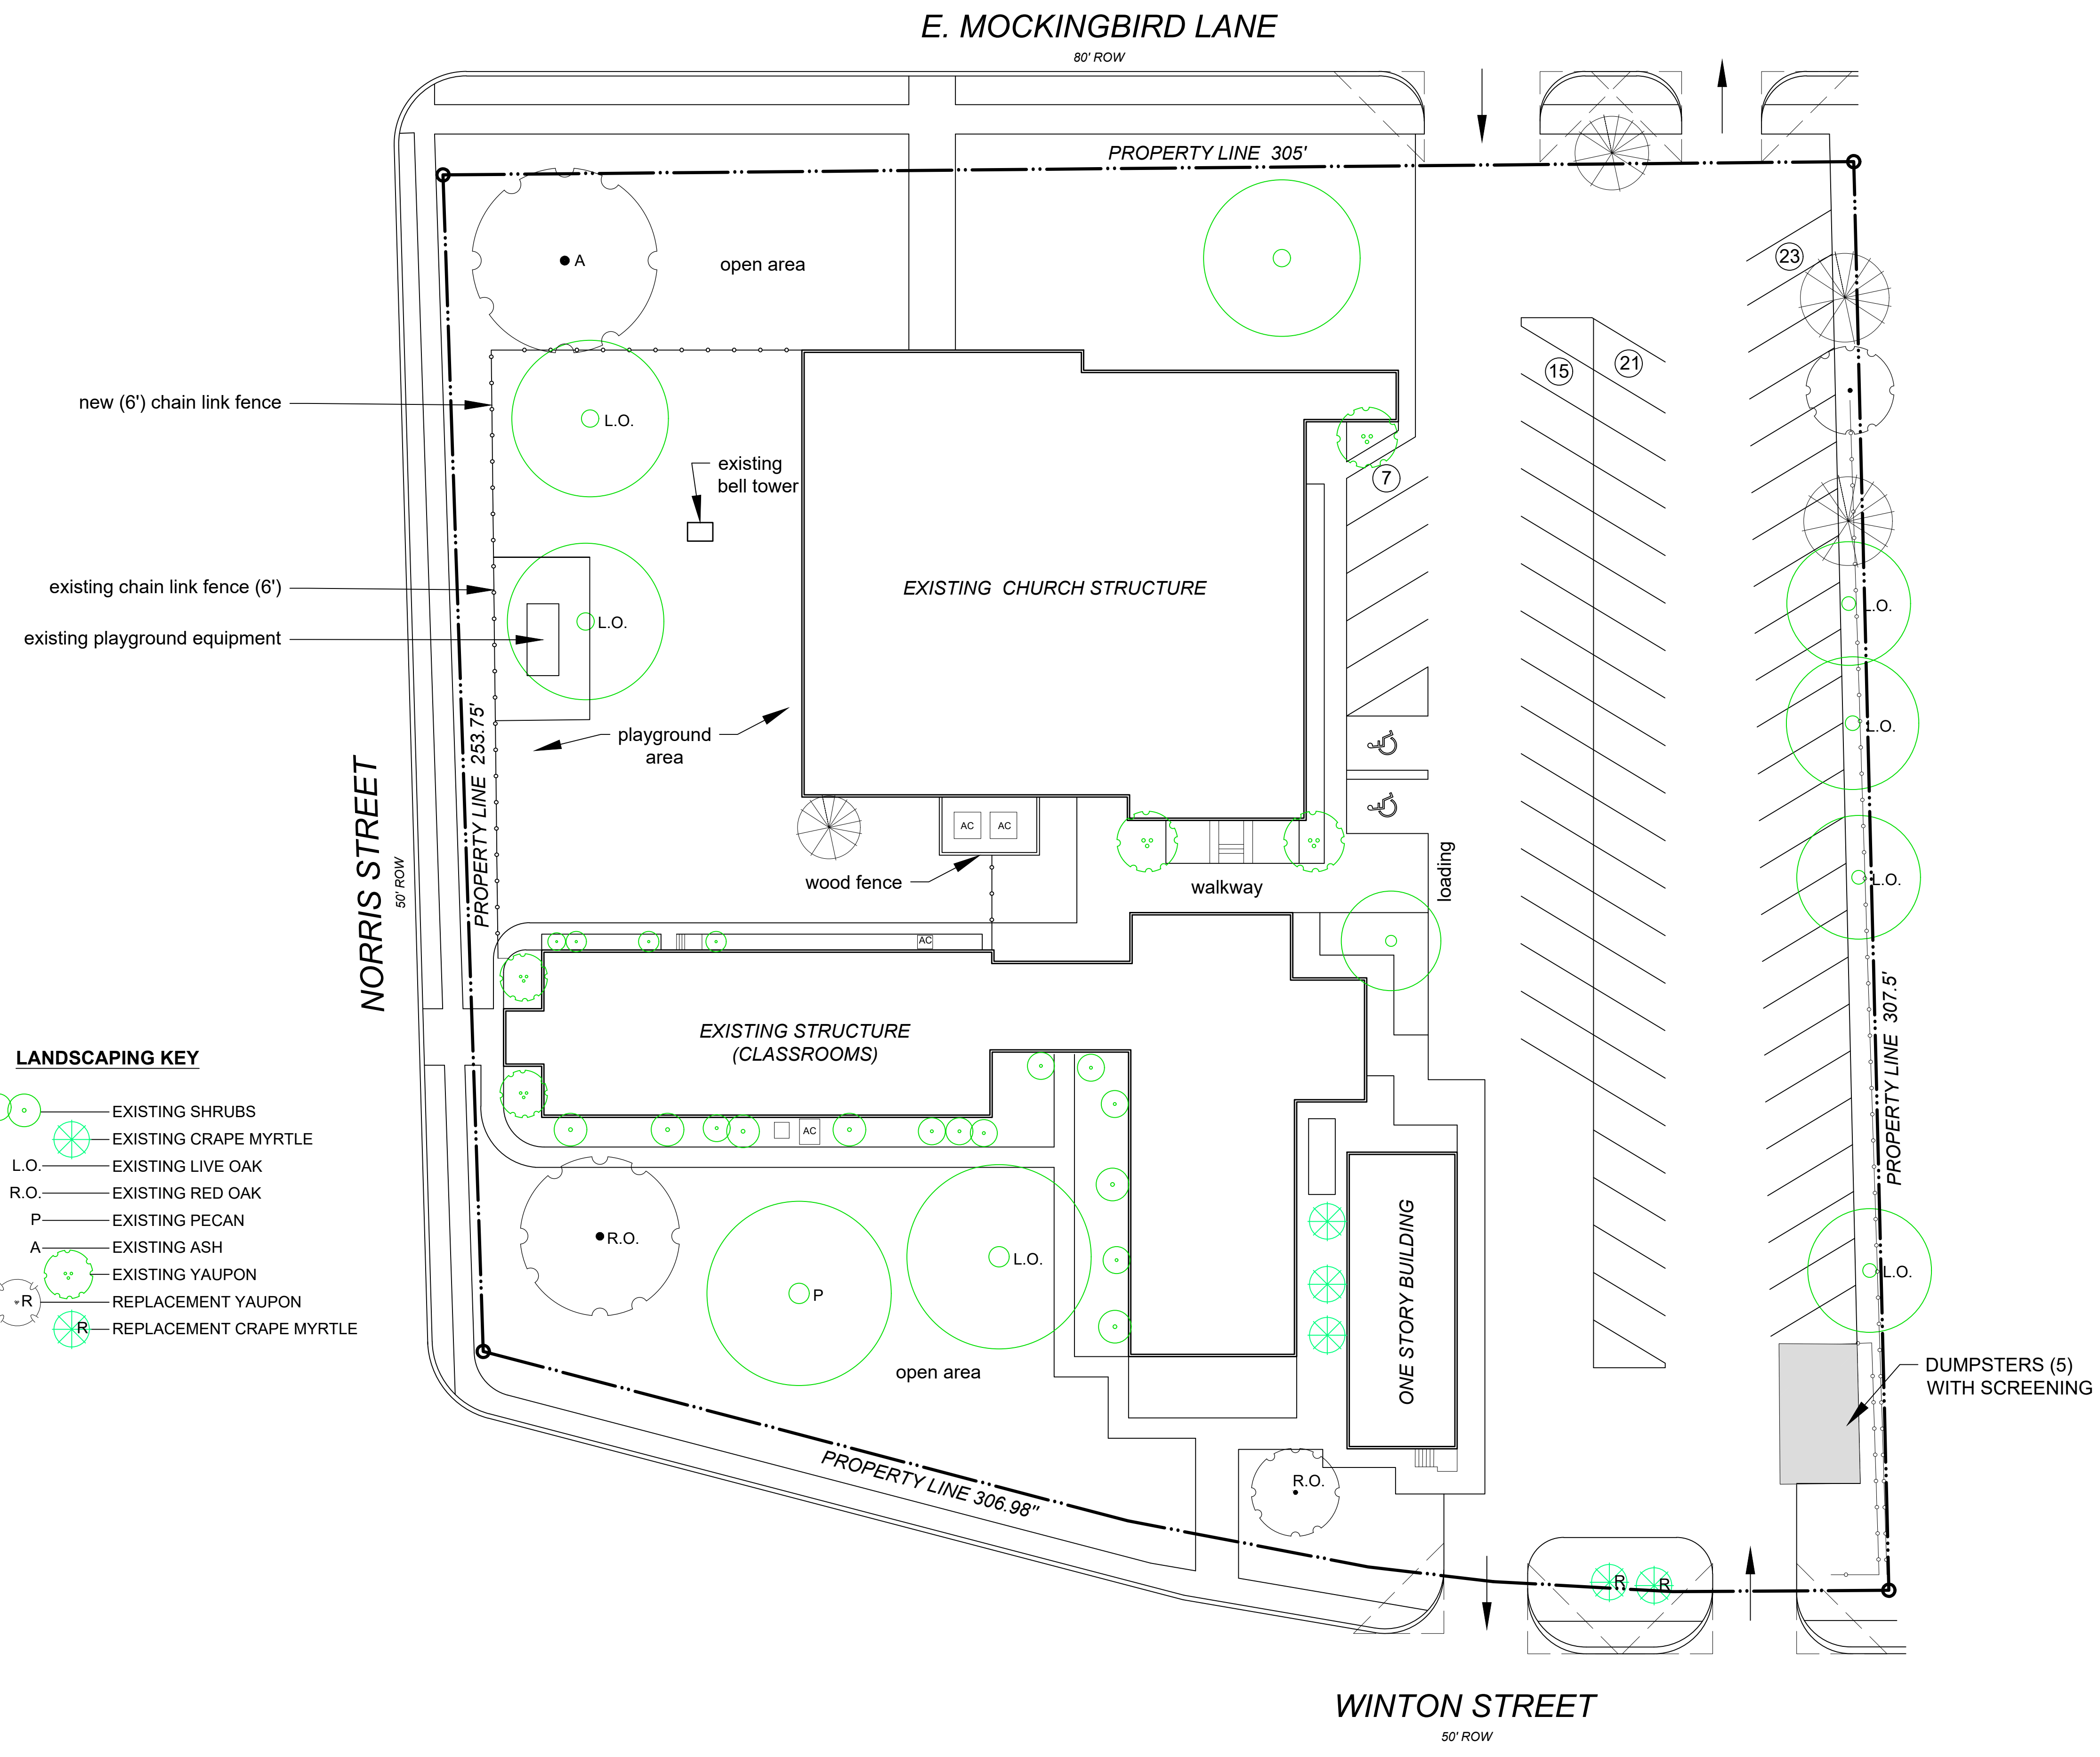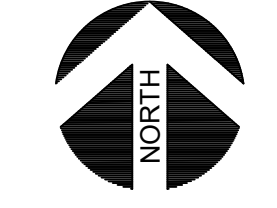

- LANDSCAPING KEY**
- EXISTING SHRUBS
  - EXISTING CRAPE MYRTLE
  - EXISTING LIVE OAK
  - EXISTING RED OAK
  - EXISTING PECAN
  - EXISTING ASH
  - EXISTING YAUPON
  - REPLACEMENT YAUPON
  - REPLACEMENT CRAPE MYRTLE

SITE DATA TABLE  
 SUP NO. 1274 FOR CHILD-CARE FACILITY  
 6202 E. MOCKINGBIRD LANE

TOTAL SITE AREA	2.01 ACRES	
LAND USE	CHILD-CARE FACILITY, CHURCH	
TOTAL FLOOR AREA FOR CHILD-CARE FACILITY	9,038 SF	
PARKING		
	REQ	PROVIDED
CHILD-CARE FACILITY (1:200)	45.19	66

