



NOTE:
BUILDING GARAGE ENTRANCE MAY OR
MAY NOT BE PRESENT ON ALL SECTIONS

**CROSS SECTION A-A
SHARED ACCESS DRIVE
W/ 35' SHARED ACCESS ESMT.**

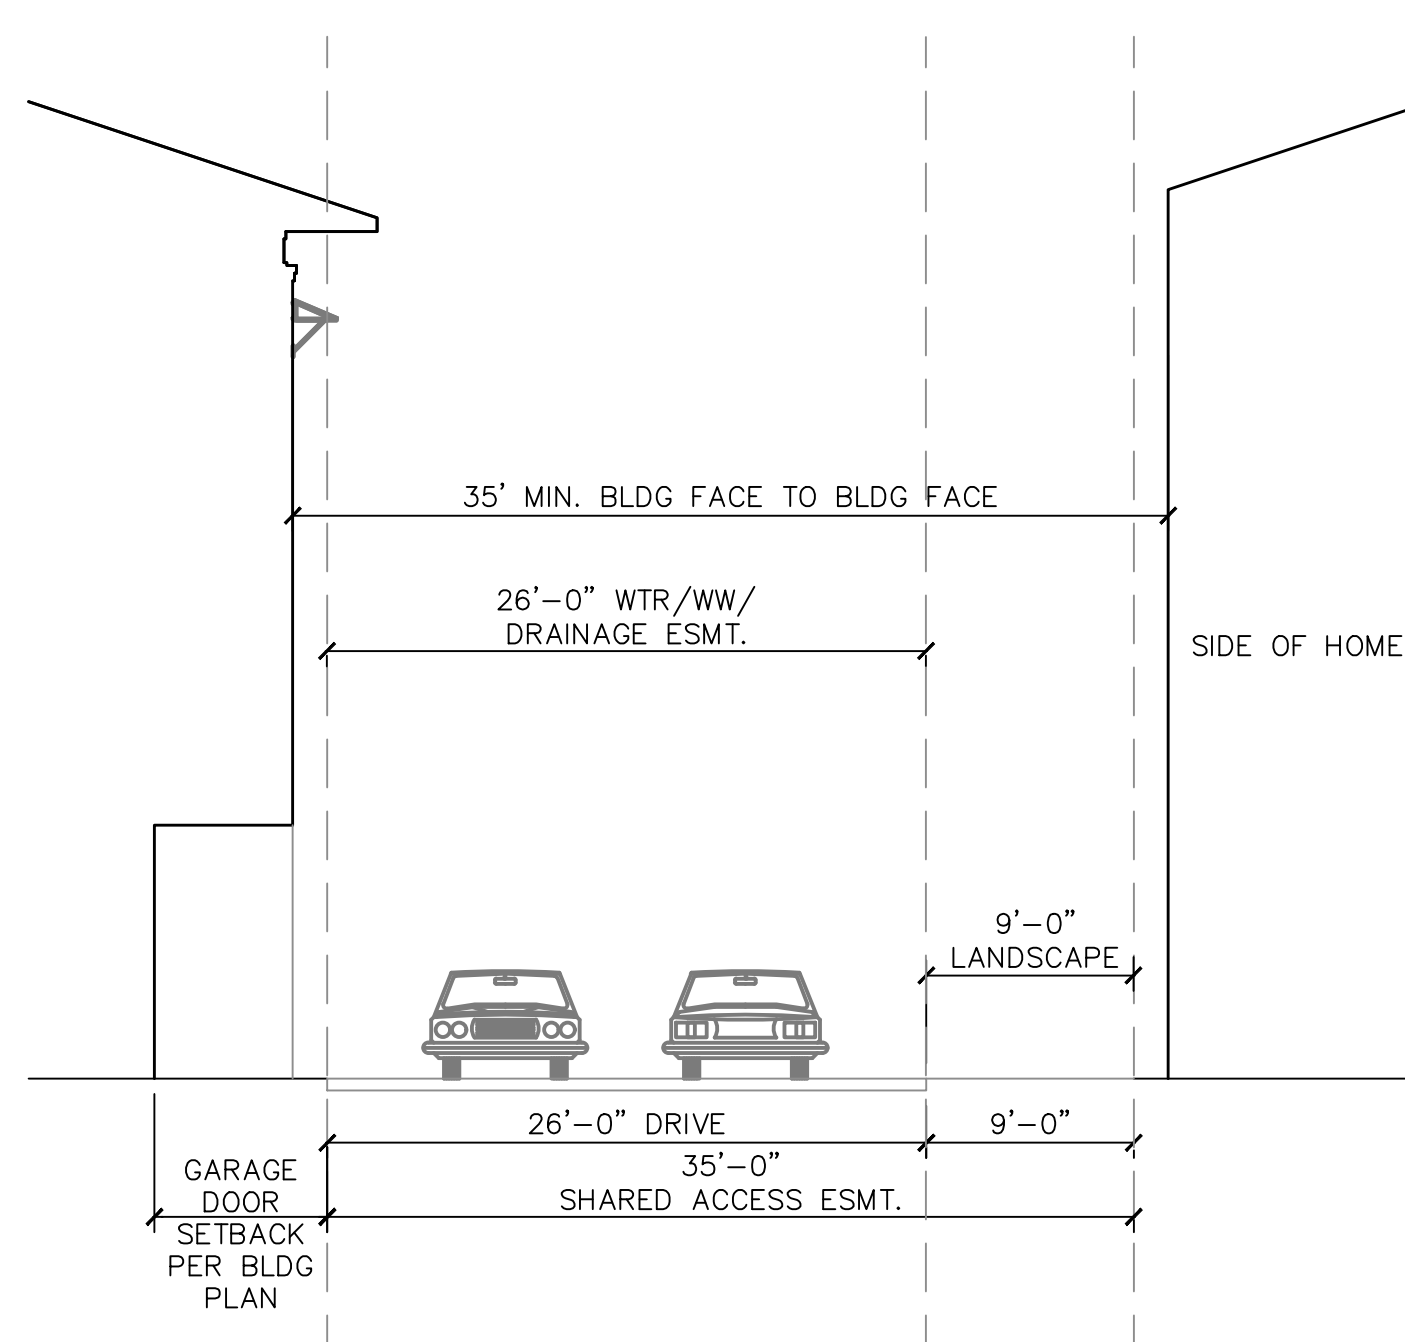

**CROSS SECTION B-B
SHARED ACCESS DRIVE
W/ 35' SHARED ACCESS ESMT.**

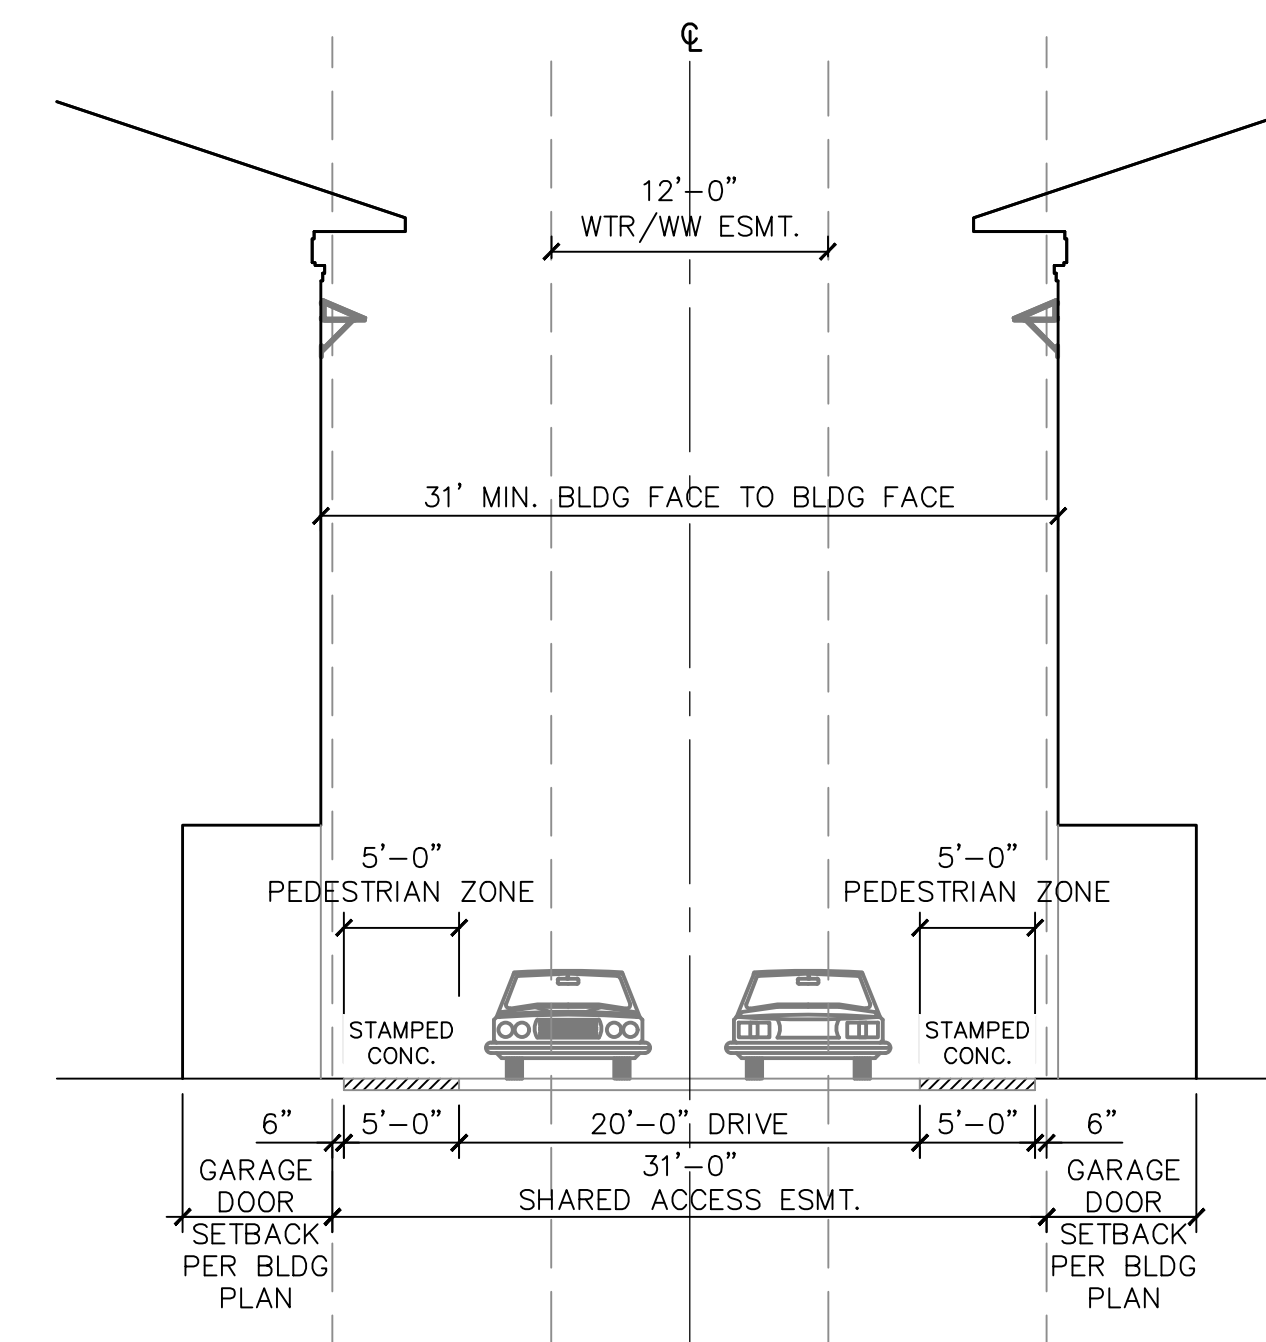

**CROSS SECTION C-C
SHARED ACCESS DRIVE
W/ 31' SHARED ACCESS ESMT.**

REVISIONS			
REV NO.	DATE	DESCRIPTION	BY
		7557 RAMBLER ROAD SUITE 1400 DALLAS, TX 75231 972.235.3031 TX REG. ENGINEERING FIRM F-469 TX REG. SURVEYING FIRM LS-10008000	
PLAT NO.	BLDG PERMIT NO.	SDC ENGINEERING TRACKING NOS.	
SXXX-XXX	YYYYMMDDXXXX	WW18-XXXX	DP18-XXXX
CROSS SECTIONS FOR SHARED ACCESS IN SUBAREA B			
VILLAGES AT SOHO			
1600 SINGLETON BOULEVARD			
SUSTAINABLE DEVELOPMENT & CONSTRUCTION			
CITY OF DALLAS, DALLAS COUNTY, TEXAS			
DESIGN	DRAWN	DATE	SCALE
SMH/QA	DAR/OR	FEB. 2020	
FILE	NUMBER	SHEET	
		944D	

VILLAGES AT SOHO

C:\AKAC\02_17_18 PM... EXHIBITS\3859-17.399_TIFF EXHIBITS.DWG