



LINDA MORRIS WOLFE &
LAURENCE A. WOLFE
VOL. 91082, PG 2484

STAR DUST HOTELS, INC.
VOL. 17065, PG 7137
ONE STORY BRICK

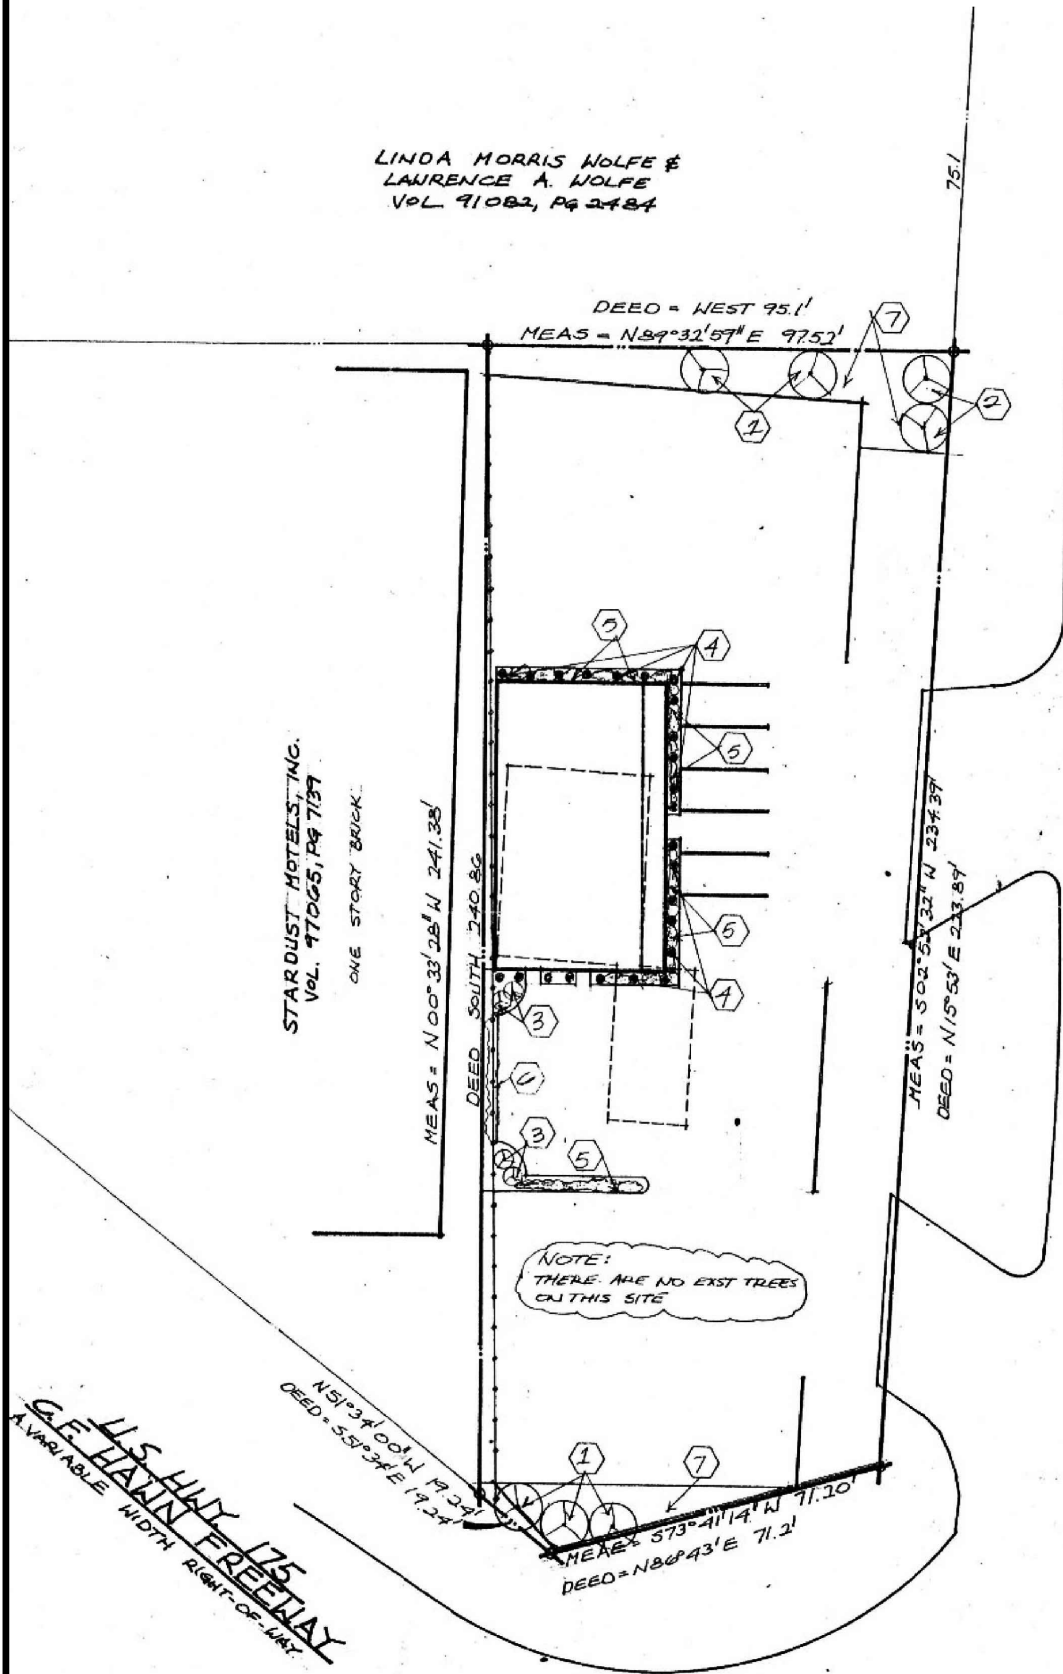

S. BUCKNER BLVD.
A VARIABLE WIDTH RIGHT-OF-WAY

U.S. HWY 75
G.F. HAIN FREEWAY
A VARIABLE WIDTH RIGHT-OF-WAY

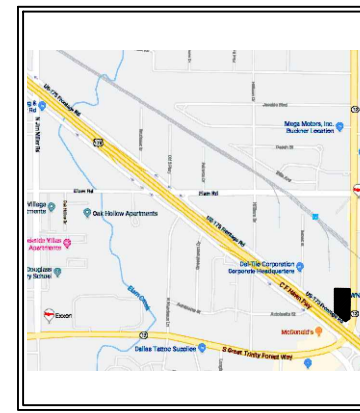

VICINITY MAP
NTS



LANDSCAPE LEGEND

MARK	COMMON NAME	BIOLOGICAL NAME	SIZE GRANTING	SPACING	NOTES:
1	BALD CYPRESS	TAXODIUM DISTICHUM	3" P. CAL. 2' HT. 100'	AS REQ'D.	SEE PLAN FOR LOCATION. STREET TREE MAY BE NO FURTHER THAN 30' FROM STREET.
2	LIVE OAK	QUERCUS VIRGINIANA	"	"	"
3	YAUPOUN HALLY	ILEX VOMITORIA	"	"	REFER TO PLAN FOR LOCATION
4	INDIAN HAZEL		7 TO 9 GAL MIN 8' HT.	3700' O.C. SEE PLAN	REFER TO PLAN FOR LOCATION
5	DRAW BURFORD HALLY		5 GAL	3' OC	USE AS FILL IN BETWEEN INDIAN HAZEL IN REQ'D BLDG LANDSCAPING
6	ASIAN JASMINE*		1 GAL	12' O.C. E.W.	GROUND COVER
7	BERMUDA GRASS (NATIVE)				SOD SOLID OR HYDRO MULCH OR SEED

NOTES:

- 1) REFER TO CITY OF DALLAS INSTALLATION SPECIFICATIONS BEFORE PLANTING
- 2) AREAS FURTHER THAN 100'-0" FROM HOSE BIBB TO BE SERVICED BY AUTOMATIC SPRINKLER SYSTEM

Z190-165

AUTO CITY SALES STORE

DRWG: **LANDSCAPE PLAN**


OWNER: **AUTO CITY, INC** DESIGNER: **ELITE DESIGN GROUP**

BY: **CS** DATE: **8/00** REVISIONS: SHEET: **C3.0**



1 LANDSCAPE PLAN

SCALE: 1" = 40'-0"

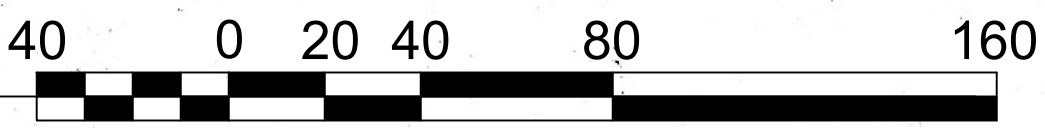

12/20/2019

BALDWIN ASSOCIATES
3904 Elm Street, Suite B
Dallas, Texas 75226
MOBILE: 214.729.7949
OFFICE: 214.824.7949
rob@baldwinplanning.com

Baldwin Associates

129 S BUCKNER ROAD
CITY OF DALLAS, TEXAS