



EXISTING TREES				
QUANTITY	SYMBOL	CALLOUT	COMMON NAME	SIZE
64		LIVE OAK	Live Oak	GENERALLY 6'-12" CALIPER
34		CEDAR ELM	Cedar Elm	GENERALLY 6'-12" CALIPER
47		B. CYPRESS	Bald Cypress	GENERALLY 6'-12" CALIPER
23		C. MYRTLE	Red Flowering Grape Myrtle	GENERALLY 8'-10" CALIPER, M.T.
2		RED BUD	Red Bud	6" CALIPER
32		RED CEDAR	Red Cedar	GENERALLY 8'-12" CALIPER

PROPOSED TREES				
QUANTITY	SYMBOL	CALLOUT	COMMON NAME	SIZE & CONDITION
1		LIVE OAK	Live Oak	8" caliper, 10'-12' Ht./ 4'-5' spread, B&B straight trunk full rounded canopy
3		RED OAK	Shumard Red Oak	8" caliper, 10'-12' Ht./ 4'-5' spread, B&B straight trunk full rounded canopy
4		PISTACHIO	Chinese Pistachio	8" caliper, 10'-12' Ht./ 4'-5' spread, B&B straight trunk full rounded canopy
3		D. WILLOW	Desert Willow	4'-5' Ht, 3'-4' spread, container
15		RED CEDAR	Red Cedar	6" Ht./4' spread, B&B, full and rounded

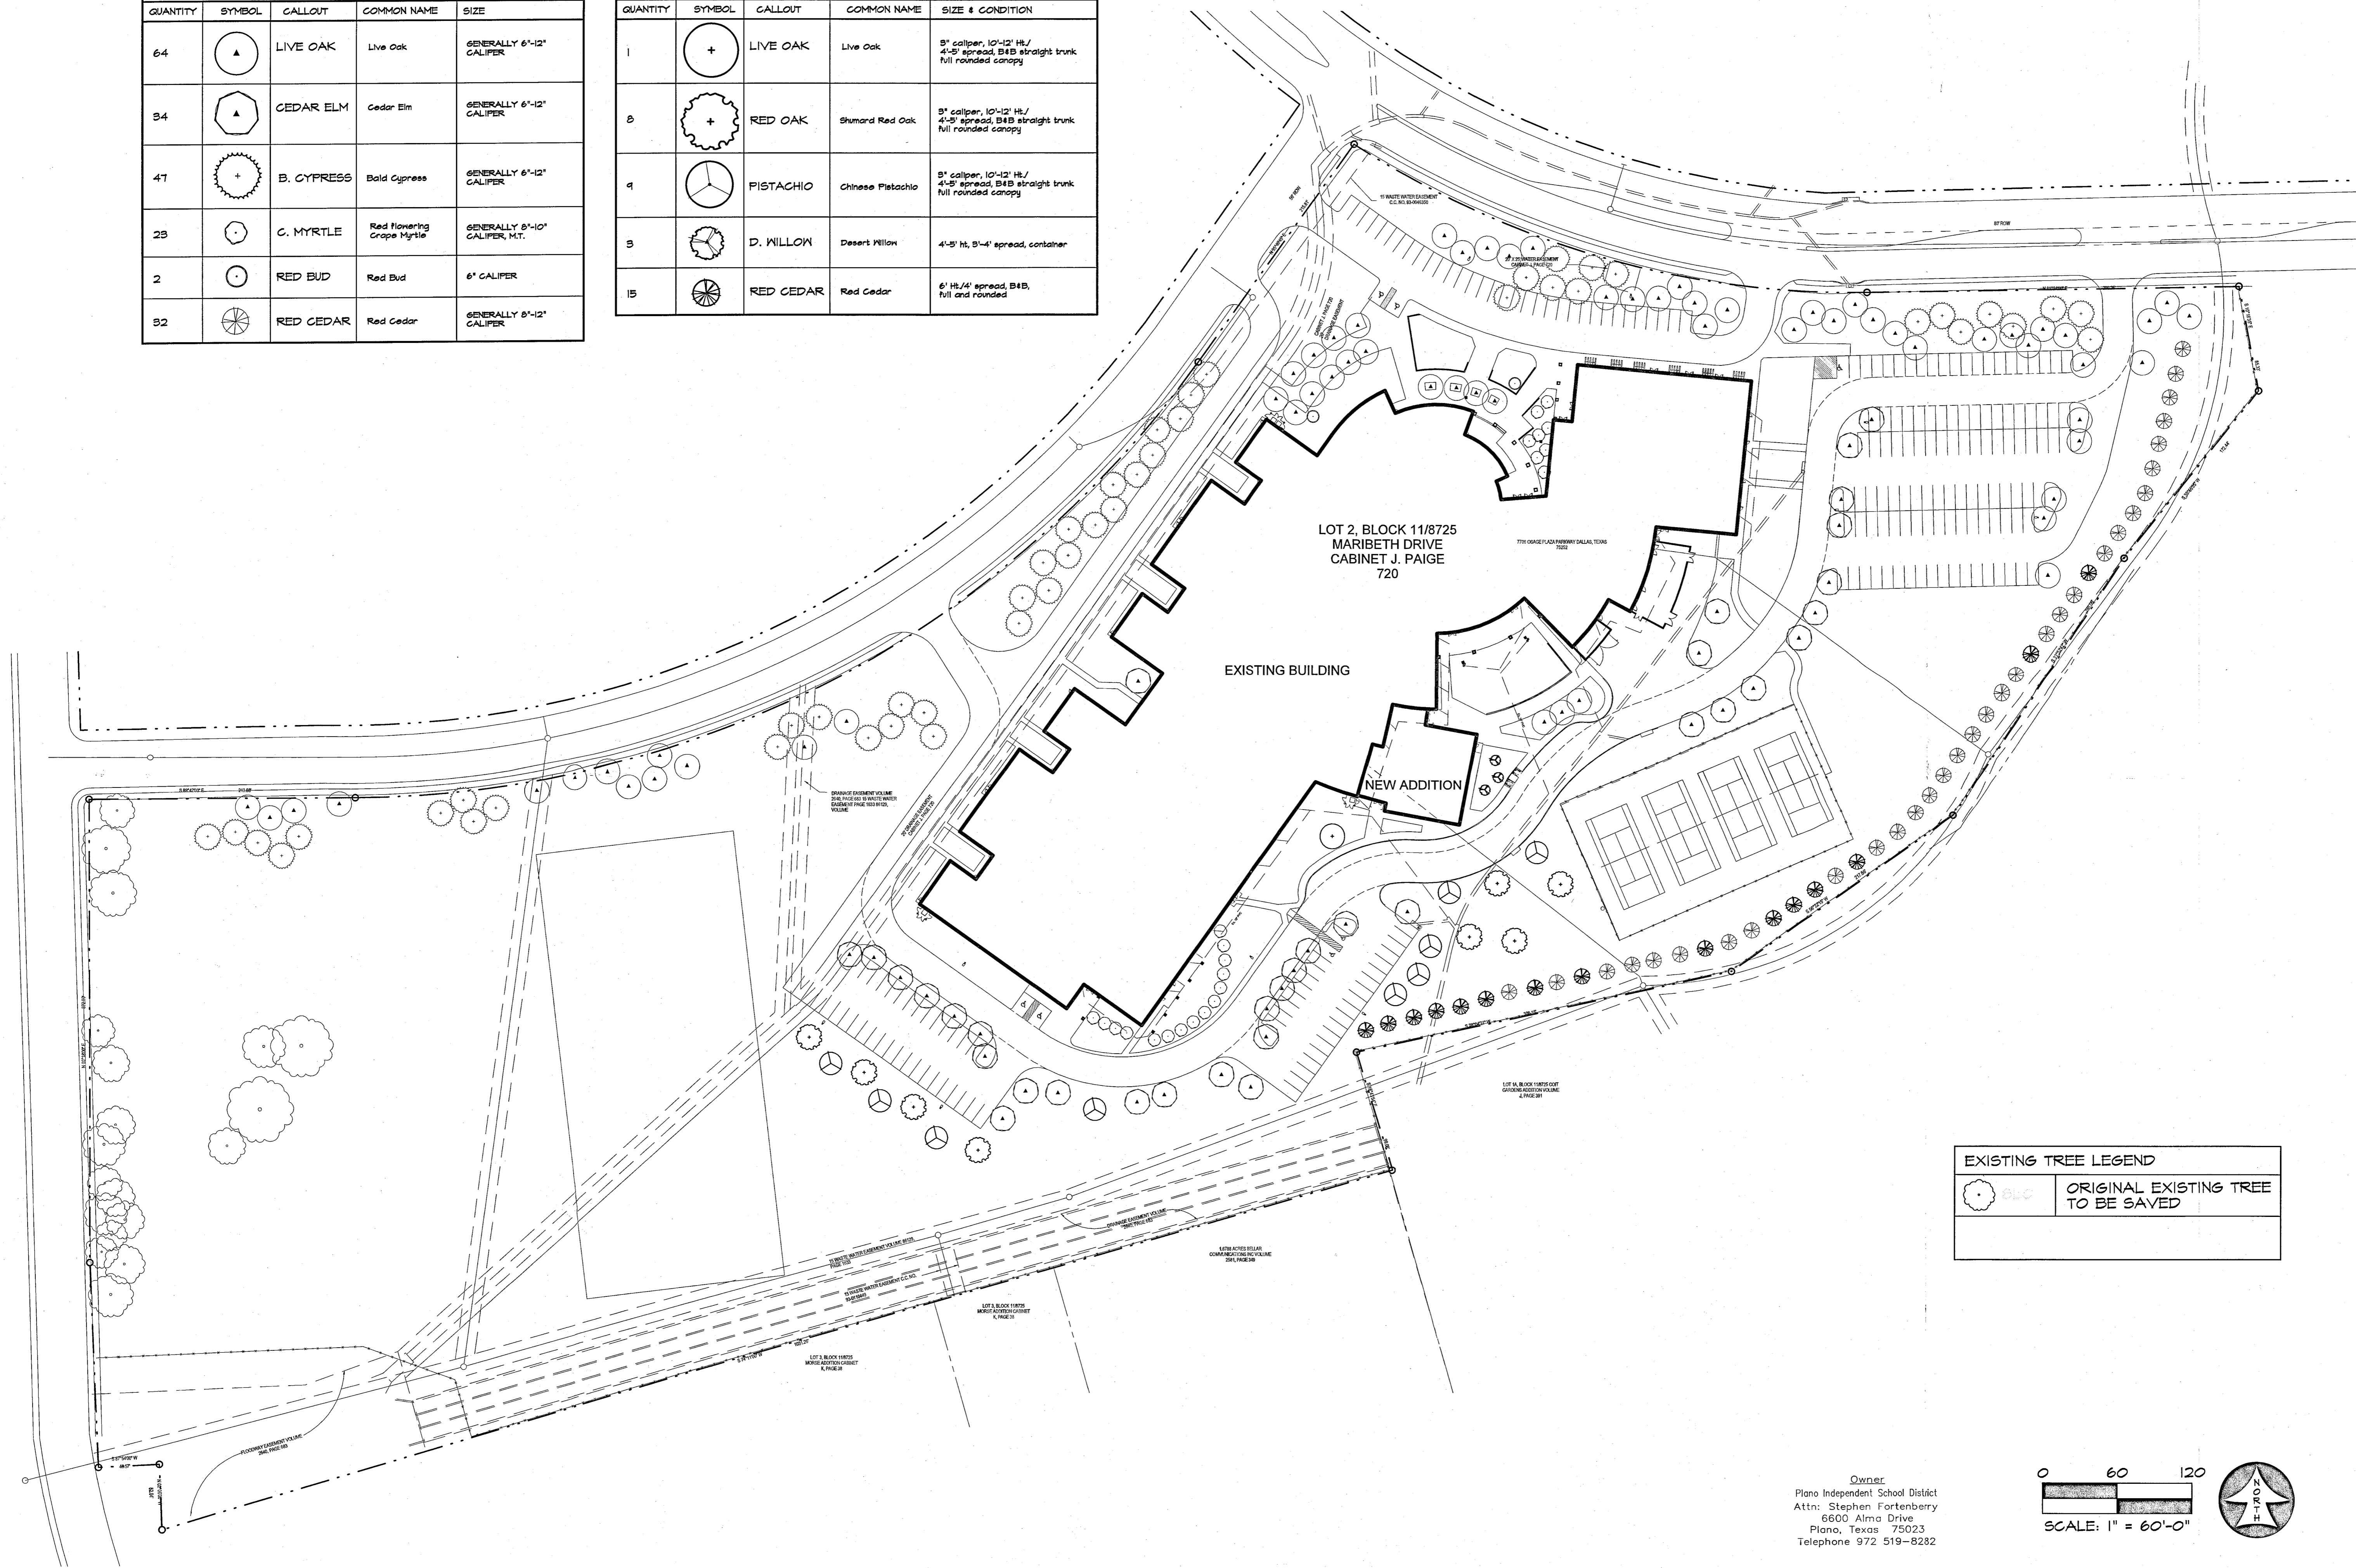

EXISTING TREE LEGEND	
	ORIGINAL EXISTING TREE TO BE SAVED

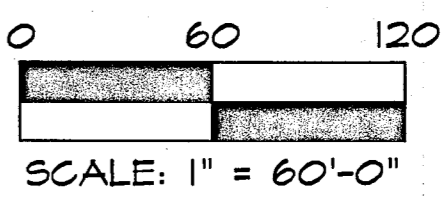

Owner
Plano Independent School District
Attn: Stephen Fortenberry
6600 Alma Drive
Plano, Texas 75023
Telephone 972 519-8282

Z189-214

FRANKFORD MIDDLE SCHOOL FINE
ARTS ADDITION AND RENOVATIONS
7706 OSAGE PLAZA PKWY DALLAS, TX 75252
SUP LANDSCAPE PLAN

ISSUES/
REVISIONS

DATE: 10/31/2018
SCALE: 1" = 60'-0"

SHEET No.
L1

RAMSEY LANDSCAPE ARCHITECTS, LLC
11914 WISHING WELL CT.
PLANO, TX 75085
PHONE (469) 392-5438
FAX (469) 392-5438
EMAIL: MIKE.RLA@ATT.NET