


STREET TYPE B

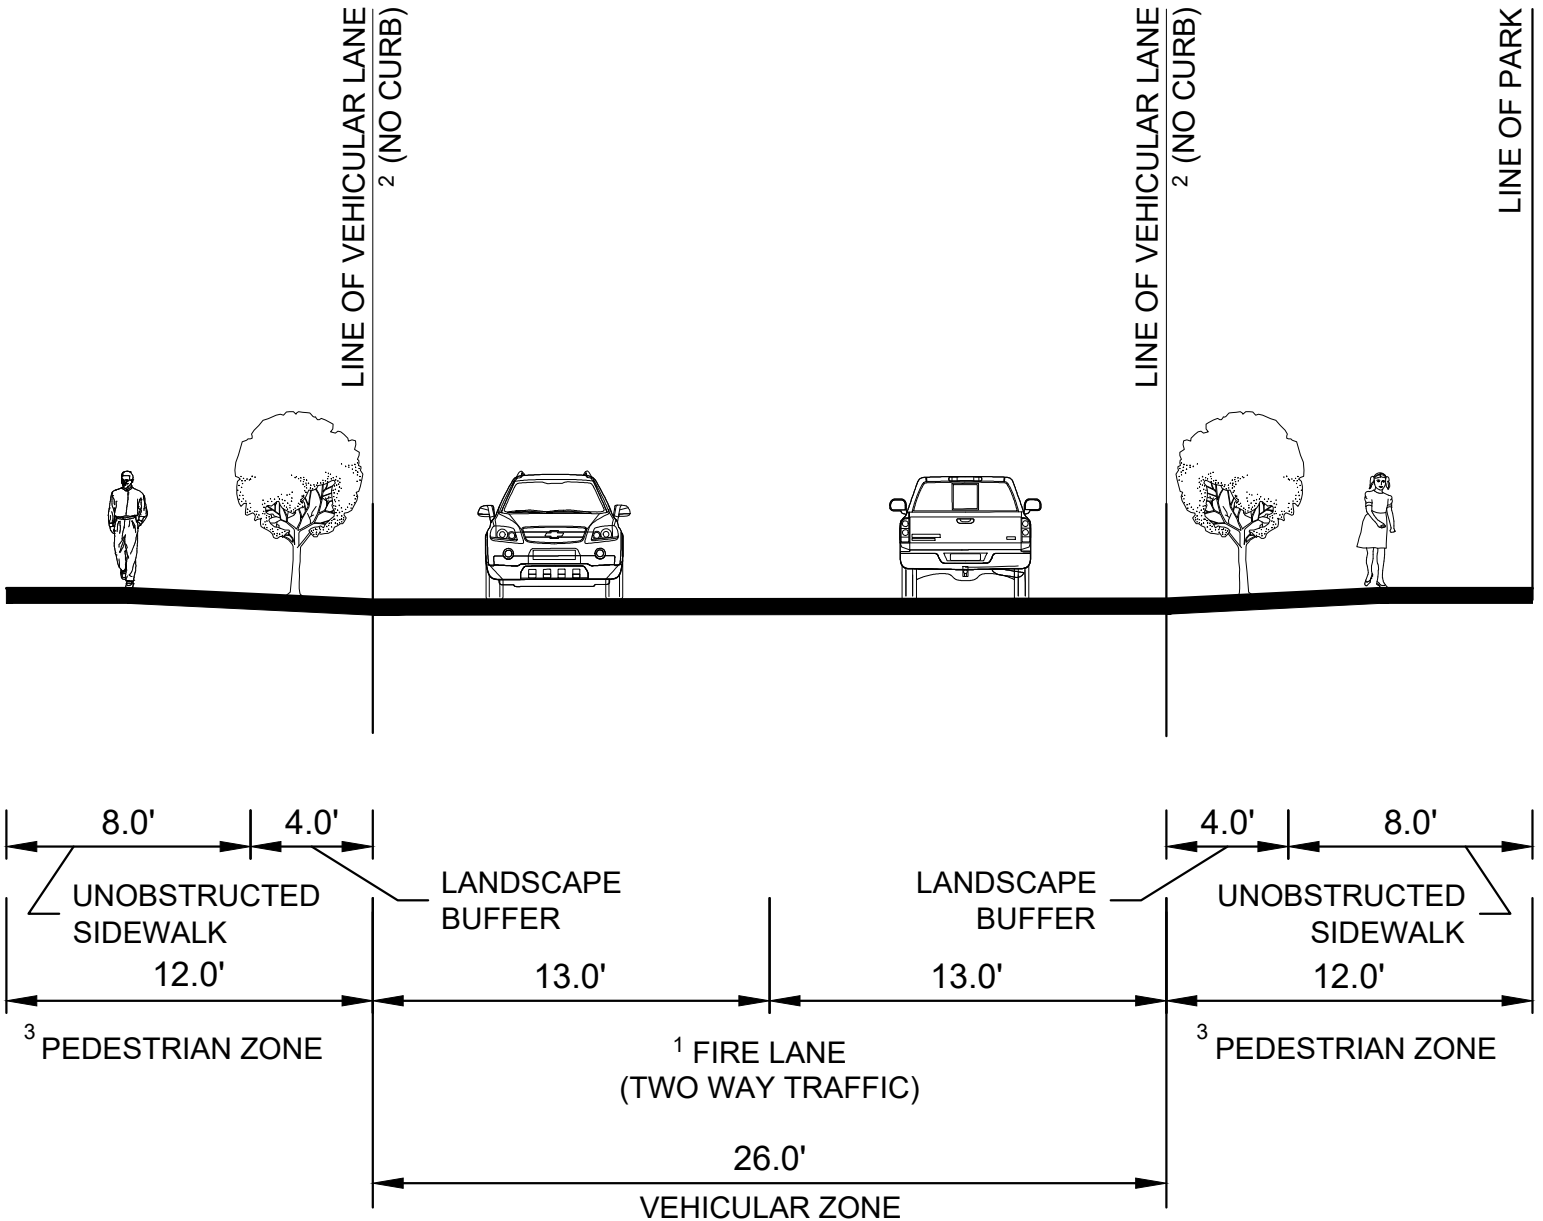

1. ROADWAY CROWN OPTIONAL.
2. CURB OPTIONAL.
3. LANDSCAPE BUFFER COULD INCLUDE, BUT NOT LIMITED TO, LANDSCAPING, TREE GRATES, TREE PLANTERS, UTILITIES, STREET LIGHTING, STREET FURNITURE, BOLLARDS AND PEDESTRIAN AMENITIES.