


**RL Thornton Warehouse  
Development Plan**

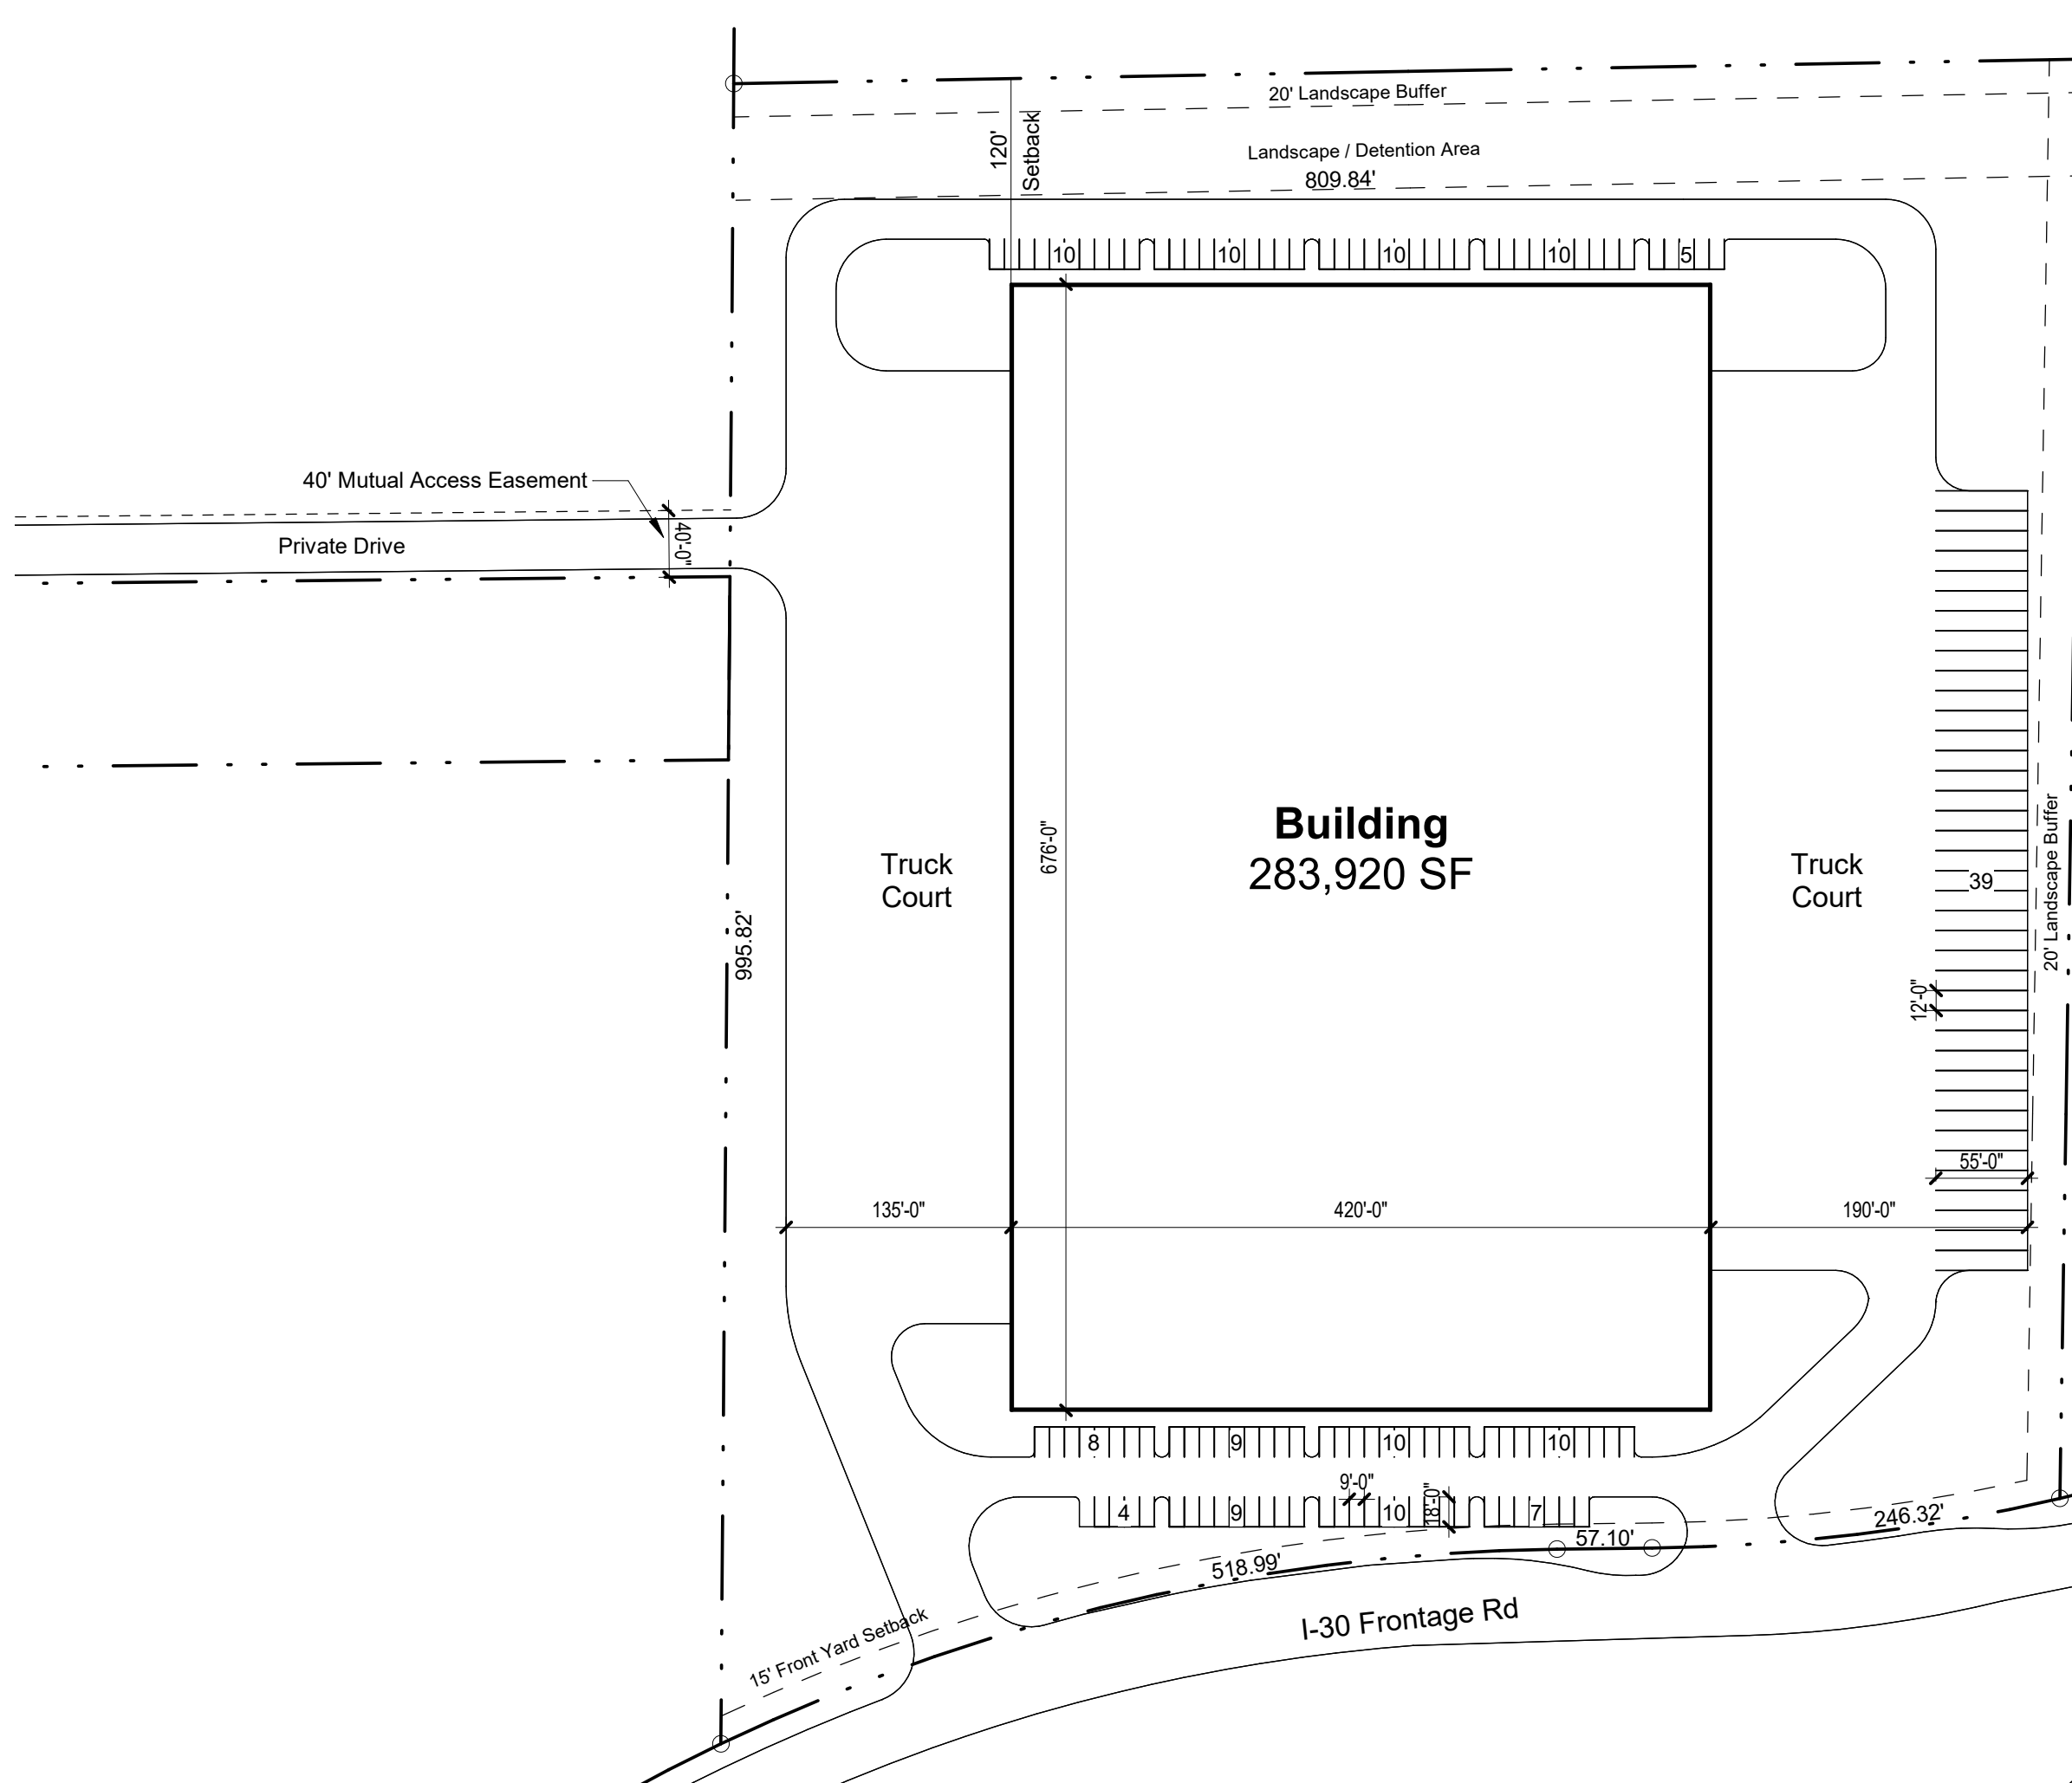

**TABULATIONS**

Land Use:	Warehouse
Building Height:	48'
Site Acreage	16.80
Building Area	283,920
Lot Coverage	39%
Required Parking	70
Car Parking Shown	112
Trailer Parking	39



TRUE  
NORTH

Graphic Scale: 1 inch = 100 feet



ERL Thornton Fwy