



NO.	DATE	DESCRIPTION	BY
1	03/30/2021	CONCEPTUAL PLAN	AY



CONCEPTUAL PLAN
 4560 W. MOCKINGBIRD
 CITY OF DALLAS
 DALLAS COUNTY, TEXAS 75209

DATE	PROJECT
03/30/2021	008-21
AY	AY

FILE NUMBER
 411Q-
 SHEET #

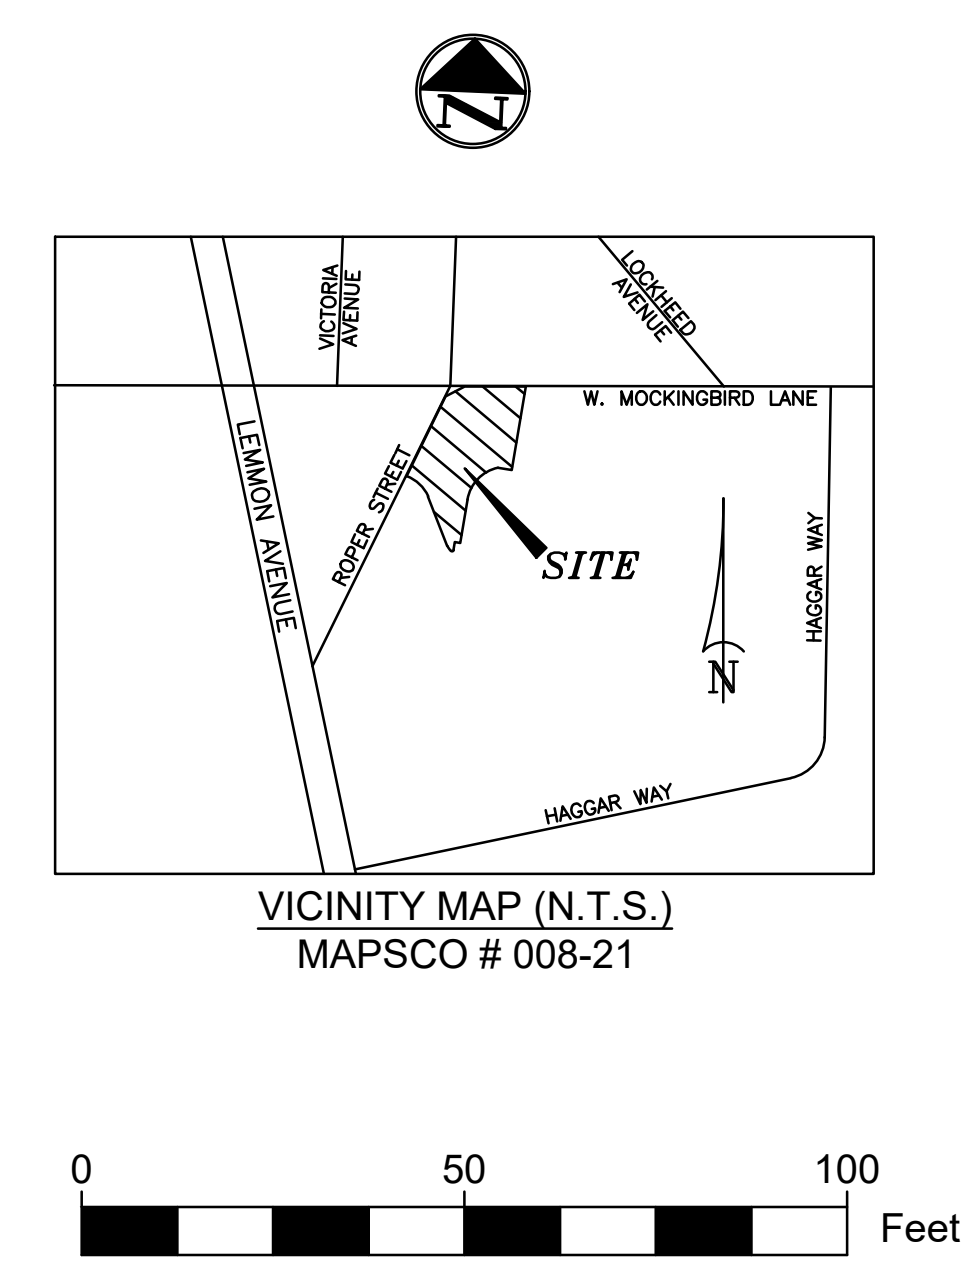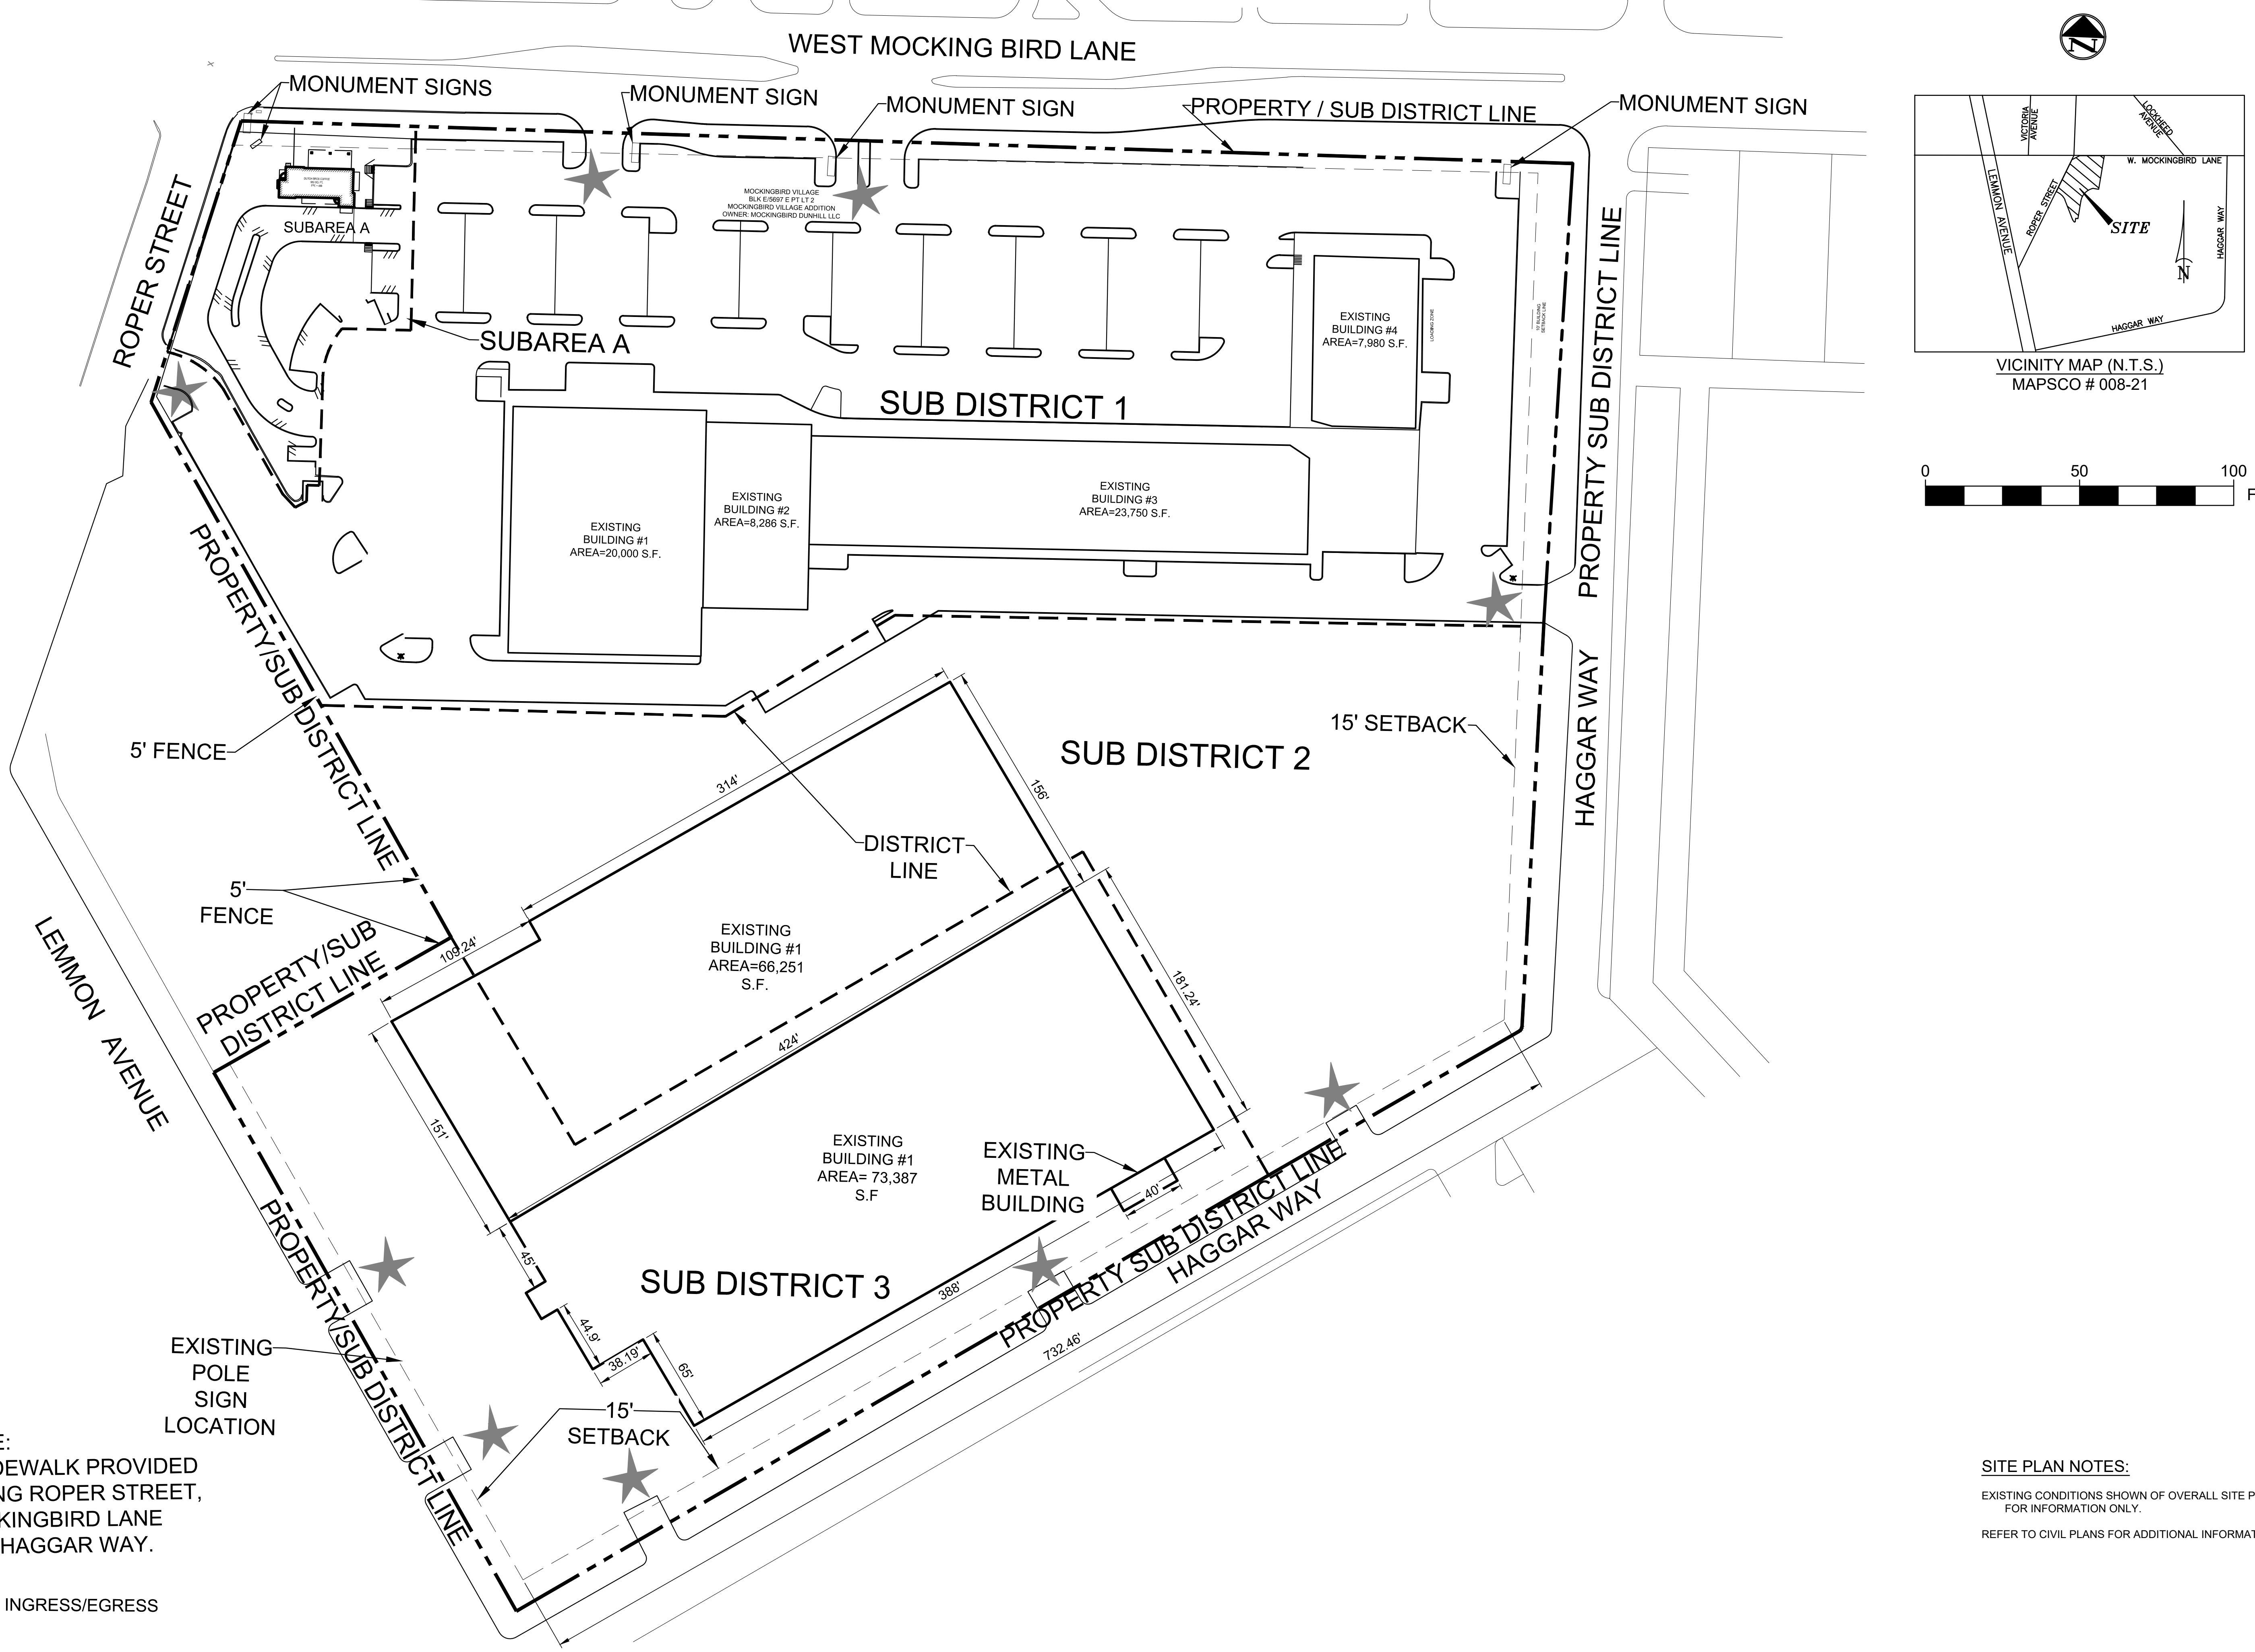

NOTE:
 6' SIDEWALK PROVIDED
 ALONG ROPER STREET,
 MOCKINGBIRD LANE
 AND HAGGAR WAY.



SITE PLAN NOTES:
 EXISTING CONDITIONS SHOWN OF OVERALL SITE PLAN ARE
 FOR INFORMATION ONLY.
 REFER TO CIVIL PLANS FOR ADDITIONAL INFORMATION.

CONCEPTUAL PLAN

ZONING CASE NO. Z067-329