


laranda consultants
2808 SQUIRE PLACE
FARMERS BRANCH, TX,
75234

(972) 754-1745

"LA RETAMA" BAKERY & RESTAURANT

DAVIS @ WESTMORELAND

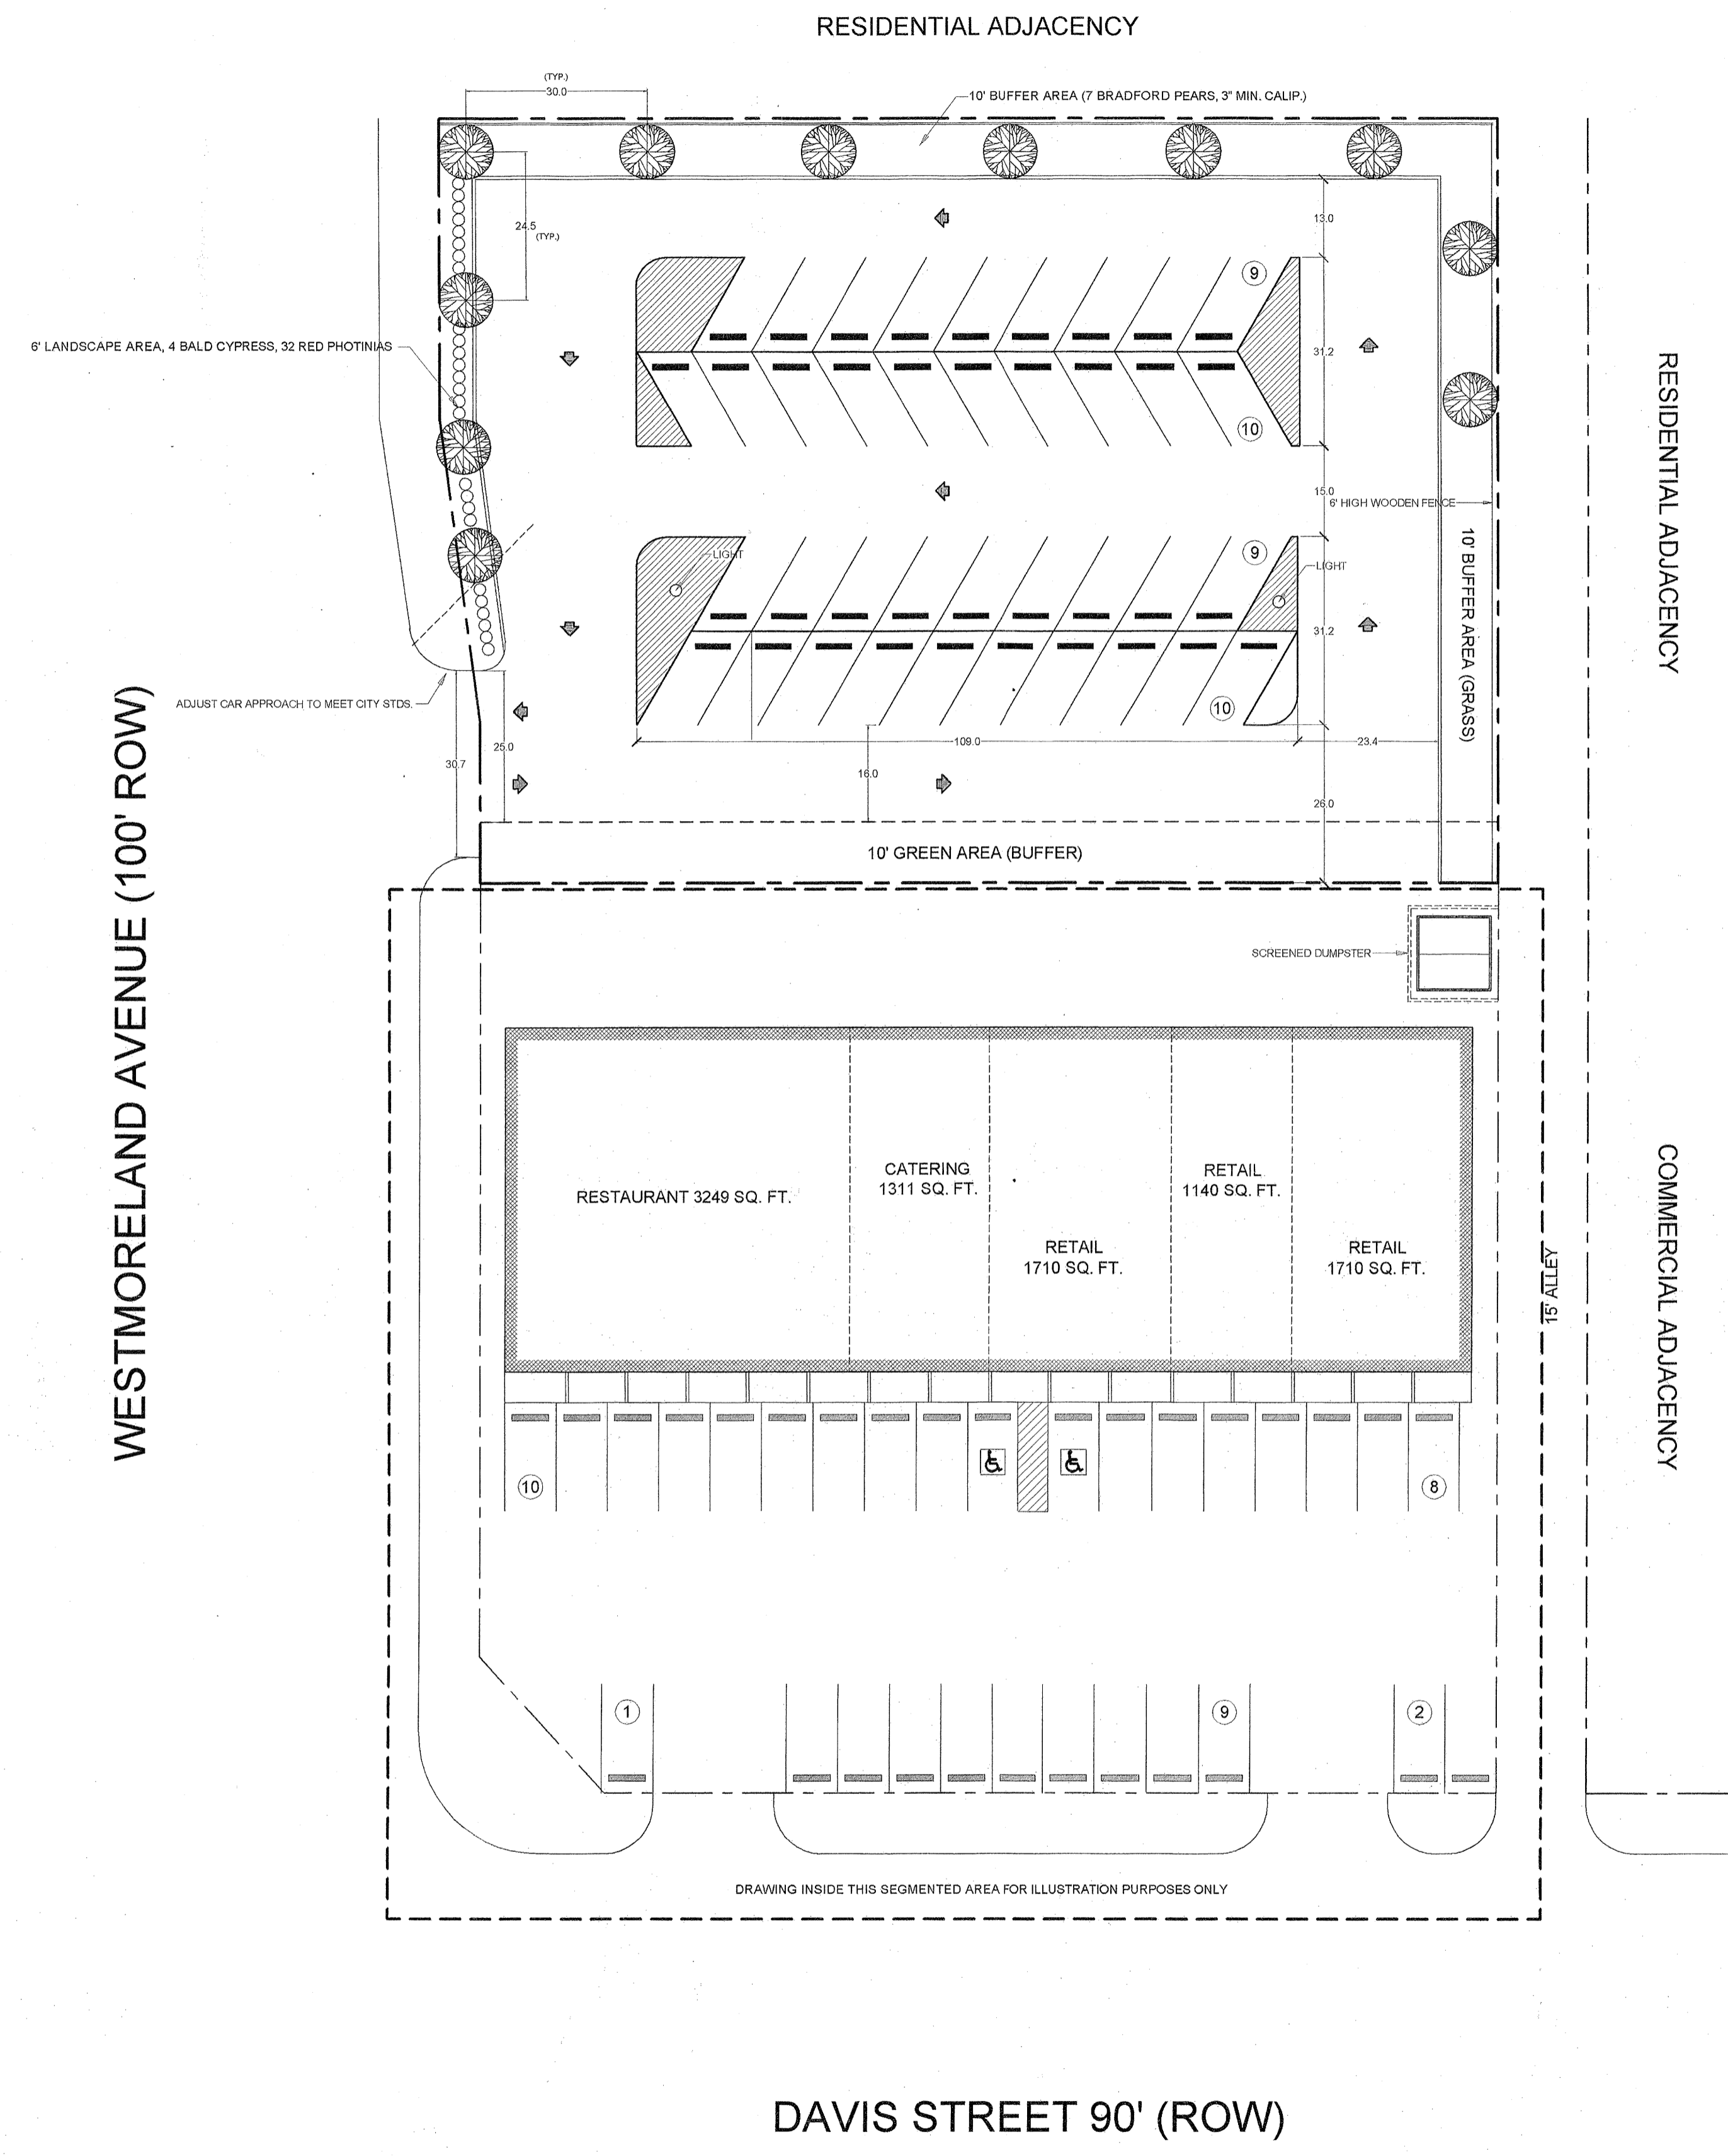

NORTH
PROPOSED SITE/LANDSCAPE PLAN
0 5 15 35

080804
25197

APPROVED BY
CITY COUNCIL

FEB 26 2003

Shirley Poff
City Secretary

Approved
City Plan Commission

1-9-03

DECEMBER 17, 2002

SCALE: 1" = 20'

Date:

FEBRUARY 20, 2003

Zoning Case:

Z012-284