

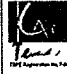

REF SHEET L-5.2 FOR
PLANT SCHEDULE AND
PLANTING NOTES

Approved
City Plan Commission
June 19, 2014

Planned Development No. 919

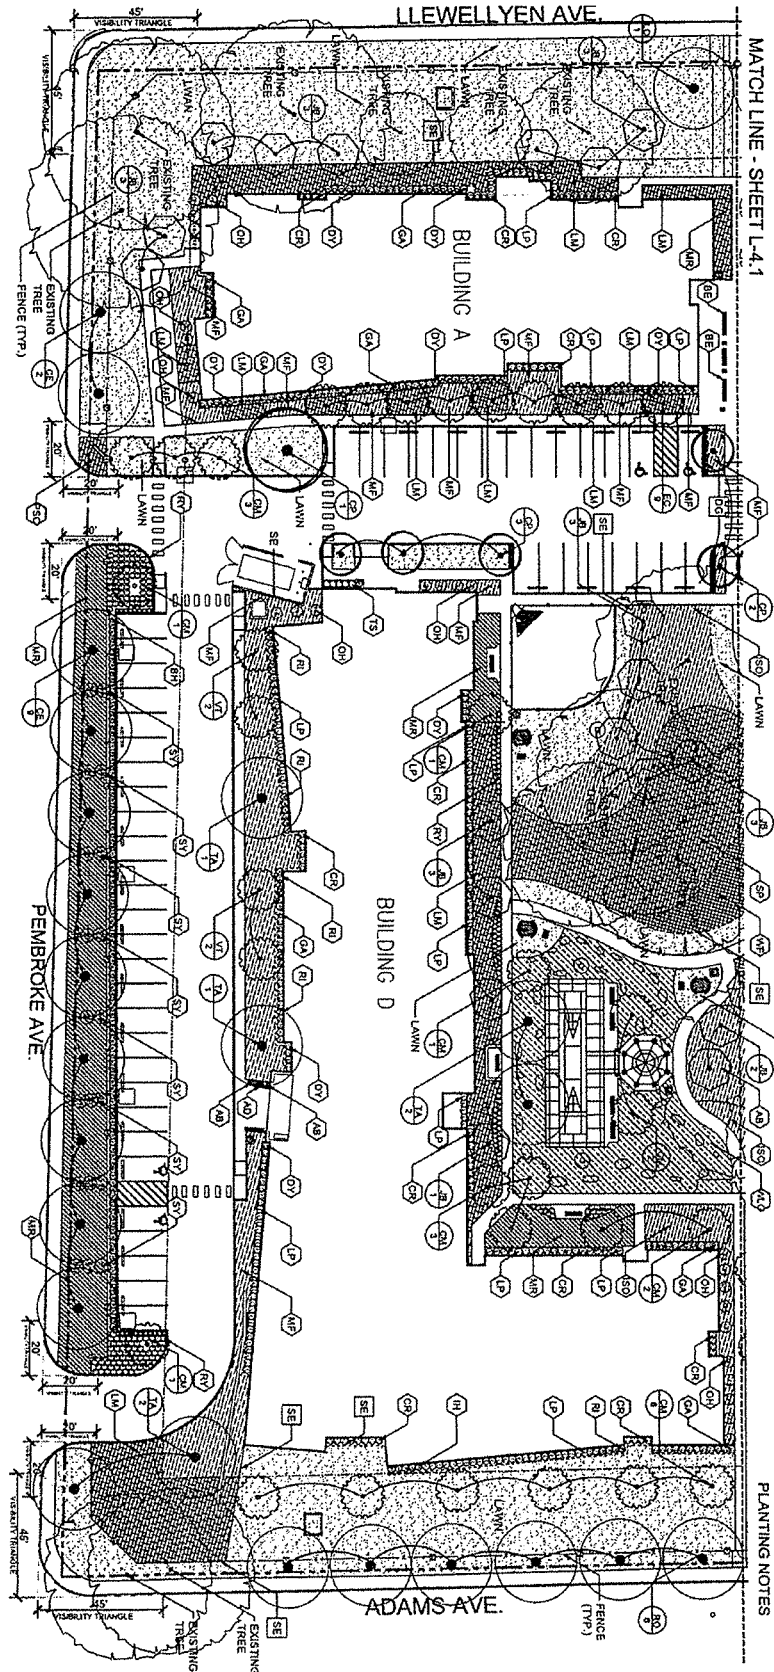
LANDSCAPE PLAN
Z 123-368 (RB) PAGE 1



SHEET TITLE PLANTING PLAN	LOS ENCINOS SENIOR APARTMENTS DALLAS HOUSING AUTHORITY	 1201 Elm Street Suite 5240 Dallas, TX 75276 T: 214-742-6400 F: 214-742-6401 www.vpstudios.com	VICTORY PARK STUDIOS, LLC LANDSCAPE ARCHITECTURE & PLANNING	
PERMIT SET	DALLAS, TEXAS			

29404

141280



REF SHEET L-4.2 FOR
 PLANT SCHEDULE AND
 PLANTING NOTES

LANDSCAPE PLAN
 Z 123-368 (RB)
 PAGE 2



DATE: L-4.2 SCALE: AS SHOWN	SHEET TITLE PLANTING PLAN - 2 PERMIT SET	LOS ENCINOS SENIOR APARTMENTS DALLAS HOUSING AUTHORITY DALLAS, TEXAS	 1201 Elm Street Suite 1200 Dallas, TX 75279 T. 214.742.8400 F. 214.742.8401 www.victoryparkstudios.com	VICTORY PARK STUDIOS, LLC 
--------------------------------	--	--	--	--

