







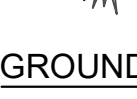








PLANT PALETTE - COURTYARD

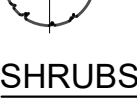CANOPY TREES				
NAME	QTY.	SIZE	CALIPER	COMMENTS
 <i>Acer palmatum</i> JAPANESE MAPLE	11	36" BOX	20" HT. 2" CAL. MIN.	
 <i>Cercis canadensis var. texensis</i> TEXAS REDBUD	7	36" BOX	20" HT. 2" CAL. MIN.	
UNDERSTORY TREES				
NAME	QTY.	SIZE	CALIPER	COMMENTS
 <i>Laurus nobilis</i> BAY LAUREL	3	36" BOX	15" HT. 2" CAL. MIN.	
 <i>Lagerstroemia indica</i> CREPE MYRTLE	2	36" BOX	12" HT. 2" CAL. MIN.	
 <i>Cornus sericea</i> RED DOGWOOD	1	36" BOX	20" HT. 2" CAL. MIN.	
SHRUBS				
NAME	QTY.	SIZE	HEIGHT	COMMENTS
 <i>Polamintha longiflora</i> MEXICAN OREGANO	68	5 GAL	30" HT.	HEAVY SPECIMENS
 <i>Clethra alnifolia</i> SWEET PEPPERBUSH	60	5 GAL	30" HT.	HEAVY SPECIMENS
 <i>Cornus alba 'Sibirica'</i> RED TWIG DOGWOOD	105	5 GAL	30" HT.	HEAVY SPECIMENS
GRASS				
NAME	QTY.	SIZE	HEIGHT	COMMENTS
 <i>Muhlenbergia capillaris</i> PINK MUHLY GRASS	11	18" HT.		
GROUNDCOVERS				
NAME	QTY.	SIZE	SPACING	COMMENTS
 <i>Liriope muscari</i> LILYTURF	61	5 GAL	12" O.C.	
 <i>Sphagnum</i> YELLOW DOT	120	5 GAL	12" O.C.	
 <i>Lantana montevidensis</i> TRAILING LANTANA	50	5 GAL	12" O.C.	
LANDSCAPE MATERIALS				
 SHREDDED HARDWOOD MULCH 3" MIN. DEPTH BY: LOCAL SUPPLIER				



LANDSCAPE PLAN
COURTYARD

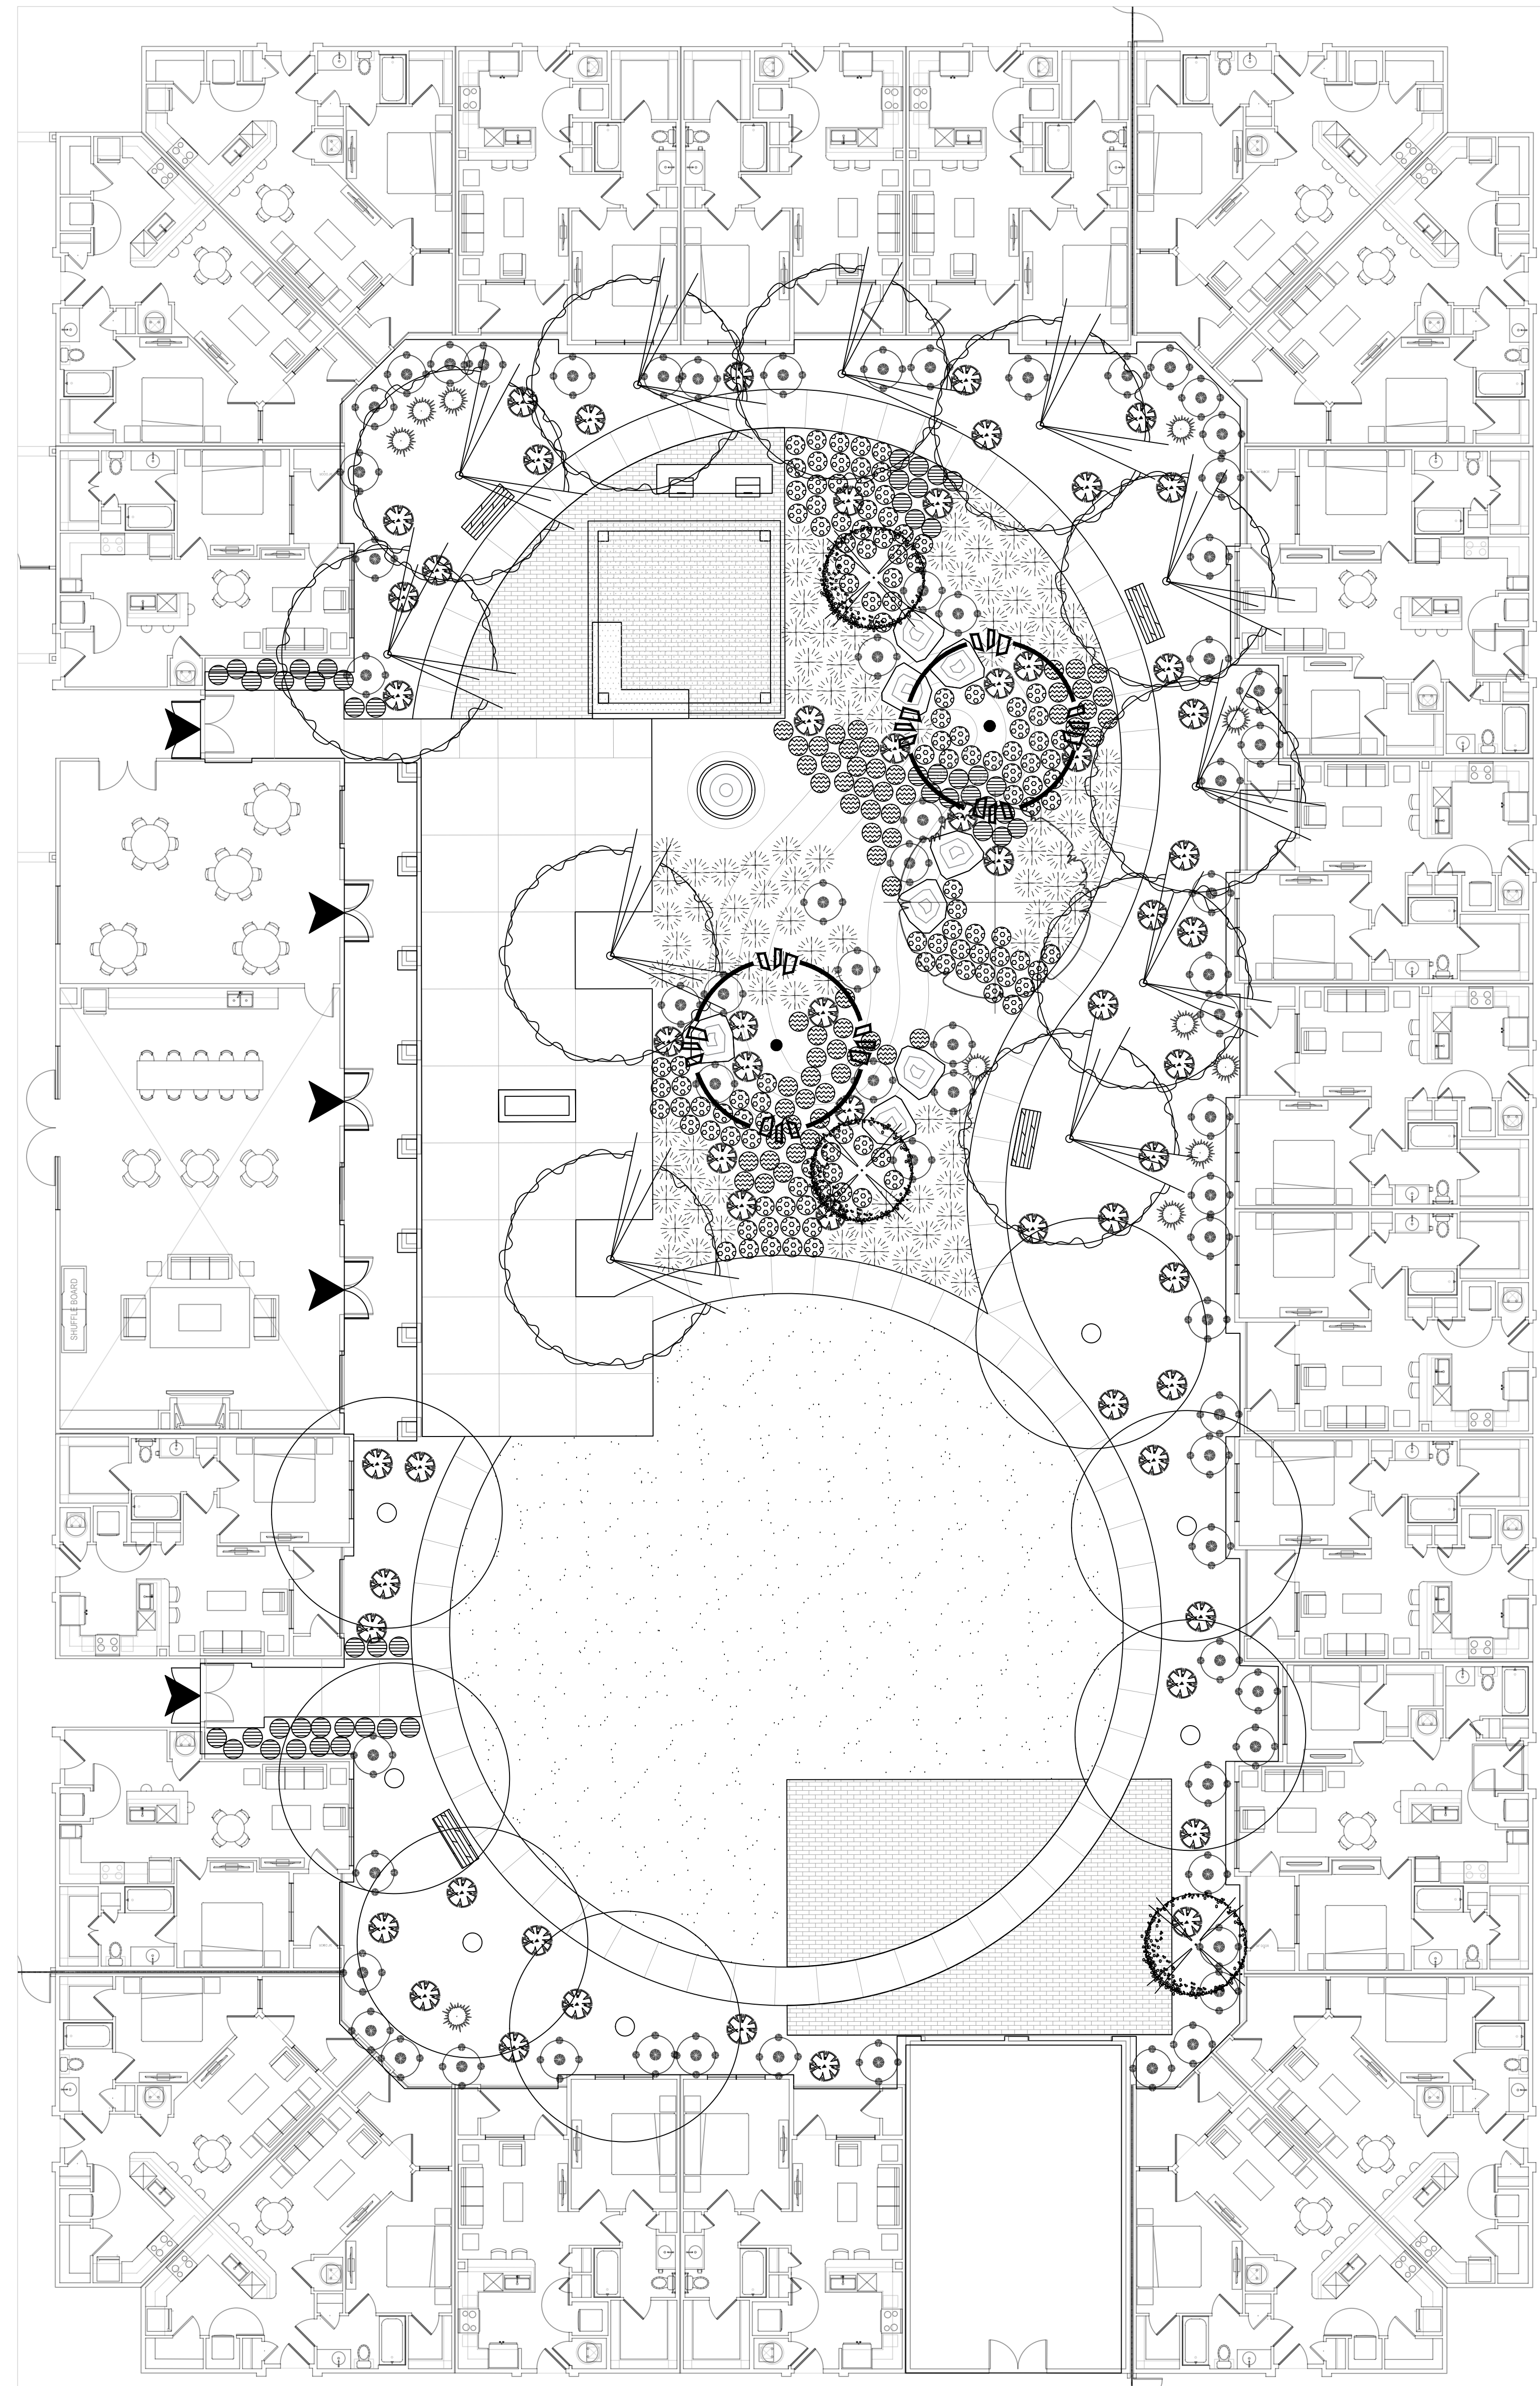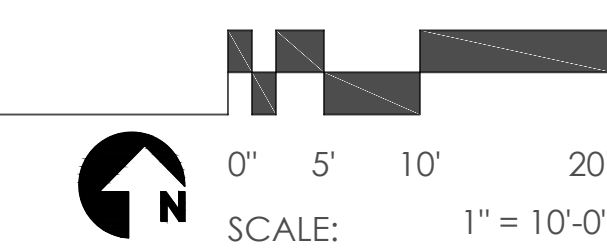

DESIGNED BY: DANIEL R. ERLANDSON
DRAWN BY: ALEXANDER BAZUA
LAOR: DANIEL R. ERLANDSON
PLOT DATE: 09/09/2020

ISSUE FOR PRICING/BIDDING:
ISSUE DATE:
ISSUE FOR PERMIT APPLICATION:
ISSUE DATE:
ISSUE FOR CONSTRUCTION:
ISSUE DATE:

REVISION SCHEDULE		
NO.	DATE	DESCRIPTION

COPYRIGHT 2020 - Humphreys & Partners Landscape Architecture, L.L.C. All Rights Reserved.
The landscape architectural works depicted herein are the sole property of Humphreys & Partners Landscape Architecture, L.L.C. and may not be constructed or used without its express written permission. No permission to modify or reproduce landscape architectural works, including without limitation the construction of any landscape architectural element, is expressed or should be implied from delivery of preliminary drawings or unsealed construction drawings. Permission to construct the landscape architectural elements depicted in sealed construction drawings is expressly conditioned on the full and timely payment of all fees otherwise due Humphreys & Partners Landscape Architecture, L.L.C. and, in the absence of any written agreement to the contrary, is limited to a one-time use on the site indicated on these plans.

THE OAKS
DALLAS, TX
PROJECT #: 19010

These drawings are for preliminary coordination only and not to be used for regulatory approval or construction.



HUMPHREYS & PARTNERS
LANDSCAPE ARCHITECTURE, L.L.C.
5339 ALPHA ROAD SUITE 300
DALLAS, TX 75240
T: (972) 701-9636
F: (972) 701-9639
W: www.hplastudio.com

CLIENT
LEE GOLDSTEIN
1660 DUKE ST, ALEXANDRIA, VA, 223
P: (703) 341-5000
E: LGOLDSTEIN@VOA.ORG

SHEET TITLE
LANDSCAPE PLAN

SHEET NUMBER
L4.03

SCALE: AS INDICATED

90% PROGRESS SET - 2020-SEPTEMBER-09 - NOT FOR CONSTRUCTION