

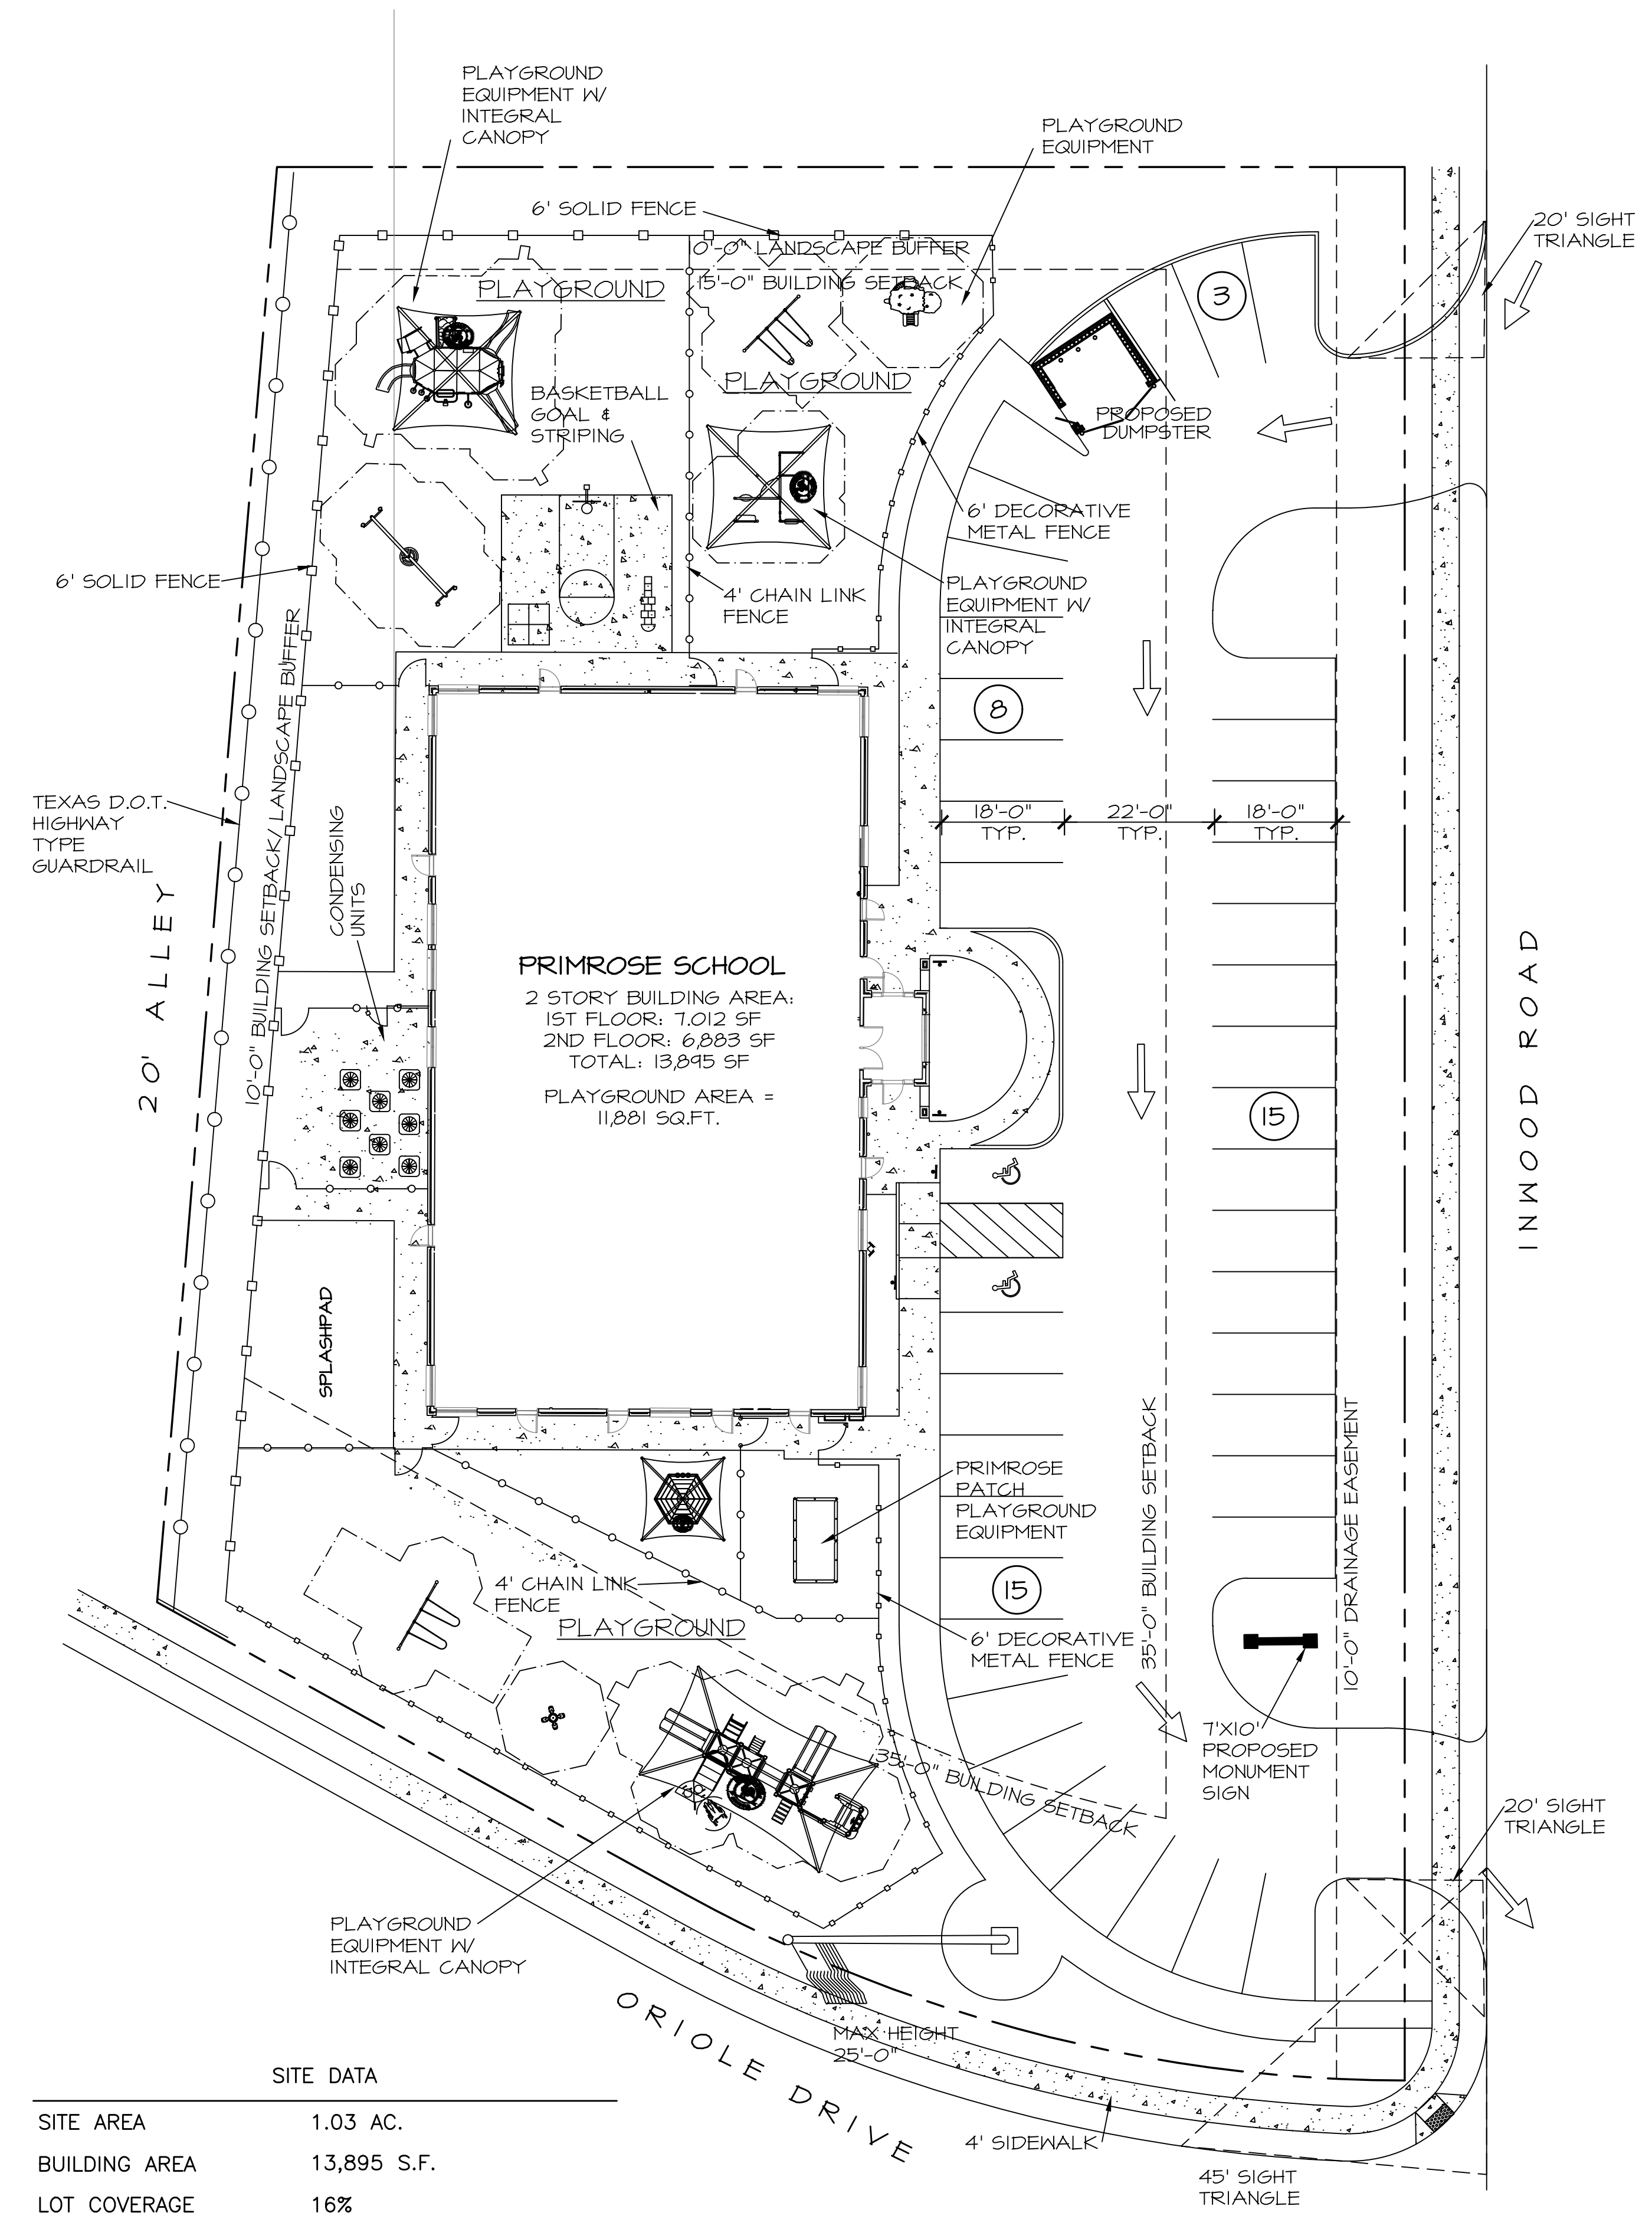
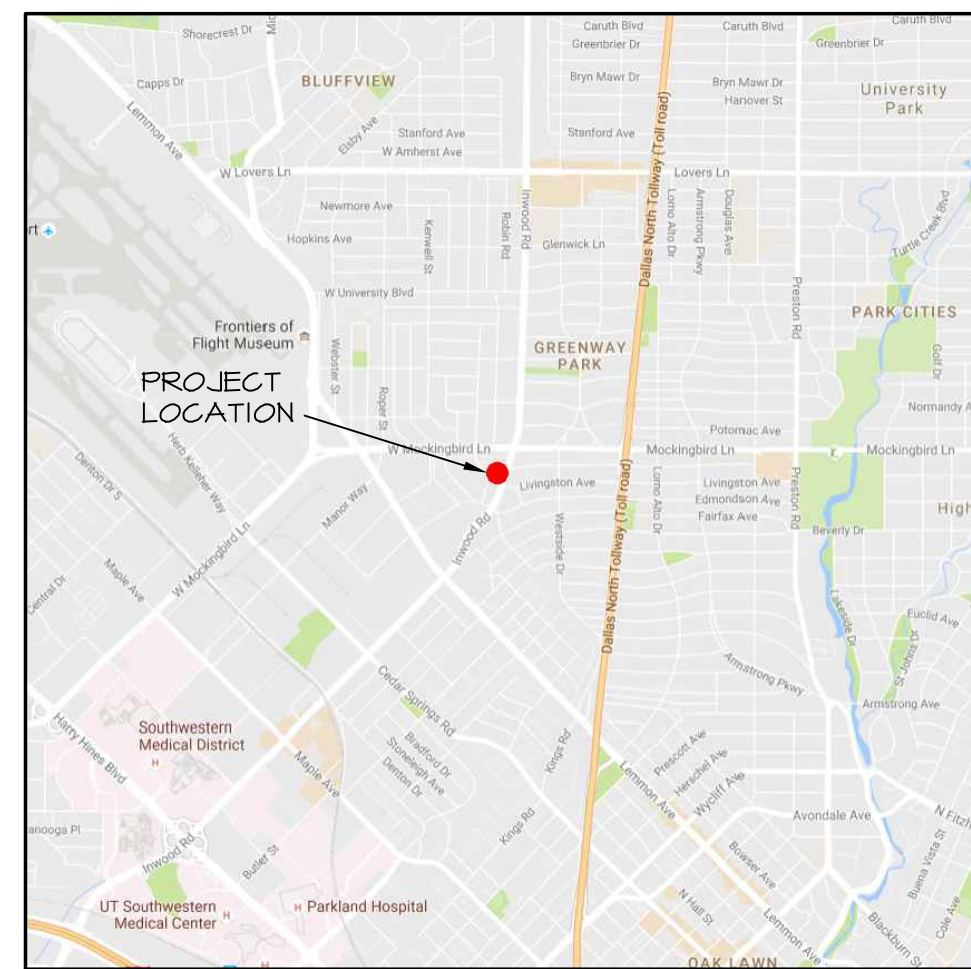


VICINITY MAP

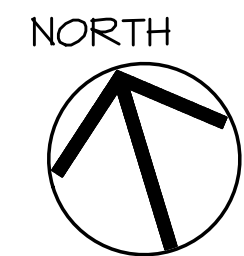

SITE DATA	
SITE AREA	1.03 AC.
BUILDING AREA	13,895 S.F.
LOT COVERAGE	16%
MAX HEIGHT	35'-0"
PARKING	
REQUIRED	28 SPACES
PROVIDED	41 SPACES

DEVELOPMENT PLAN

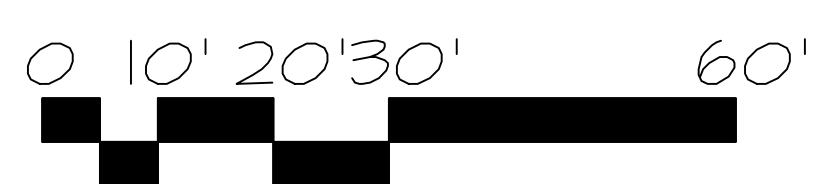

A New Building For:
Primrose School Franchising Company
 3660 Cedarcrest Road
 Acworth, Georgia 30101
 COPYRIGHT © 2016
 Primrose School Franchising Company

Children's Design Group
 Mark D. Pavay, A.I.A. - Architect
 PO BOX 1365
 GULF SHORES, AL 36547
 (334)-546-3624
 (206)-350-0593 Fax
 child.design@mindspring.com

Site:
PRIMROSE SCHOOL
 4011 Inwood Road,
 Dallas, Texas

Building Type:
TWO STORY

Drawing Title:
DEVELOPMENT PLAN #1

Date: 12/29/2016 Dnn: MDP
 Ckd: MDP

Drawing Number:
DP-3

ZONING CASE:
Z156-334
 Revisions:

These drawings and the design represented hereby are the property of Children's Design Group, Inc. No part of these drawings or any use of these drawings other than for the project intended without the express written consent of Children's Design Group, Inc. Any unauthorized use will be subject to legal action.