


SAM
120322
28528

LAWNVIEW TAKE OUT FOOD CORNER
LAWNVIEW AVE, DALLAS, TX 75229
A-14

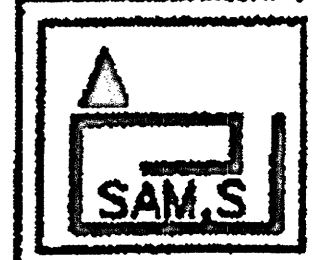




120322
28528

APPROVED BY	
CITY COUNCIL	
JAN 25 2012	
Acting City Secretary	

Specific Use Permit
No. 1935

Approved
City Plan Commission
December 1, 2011

SITE LAY OUT
A-

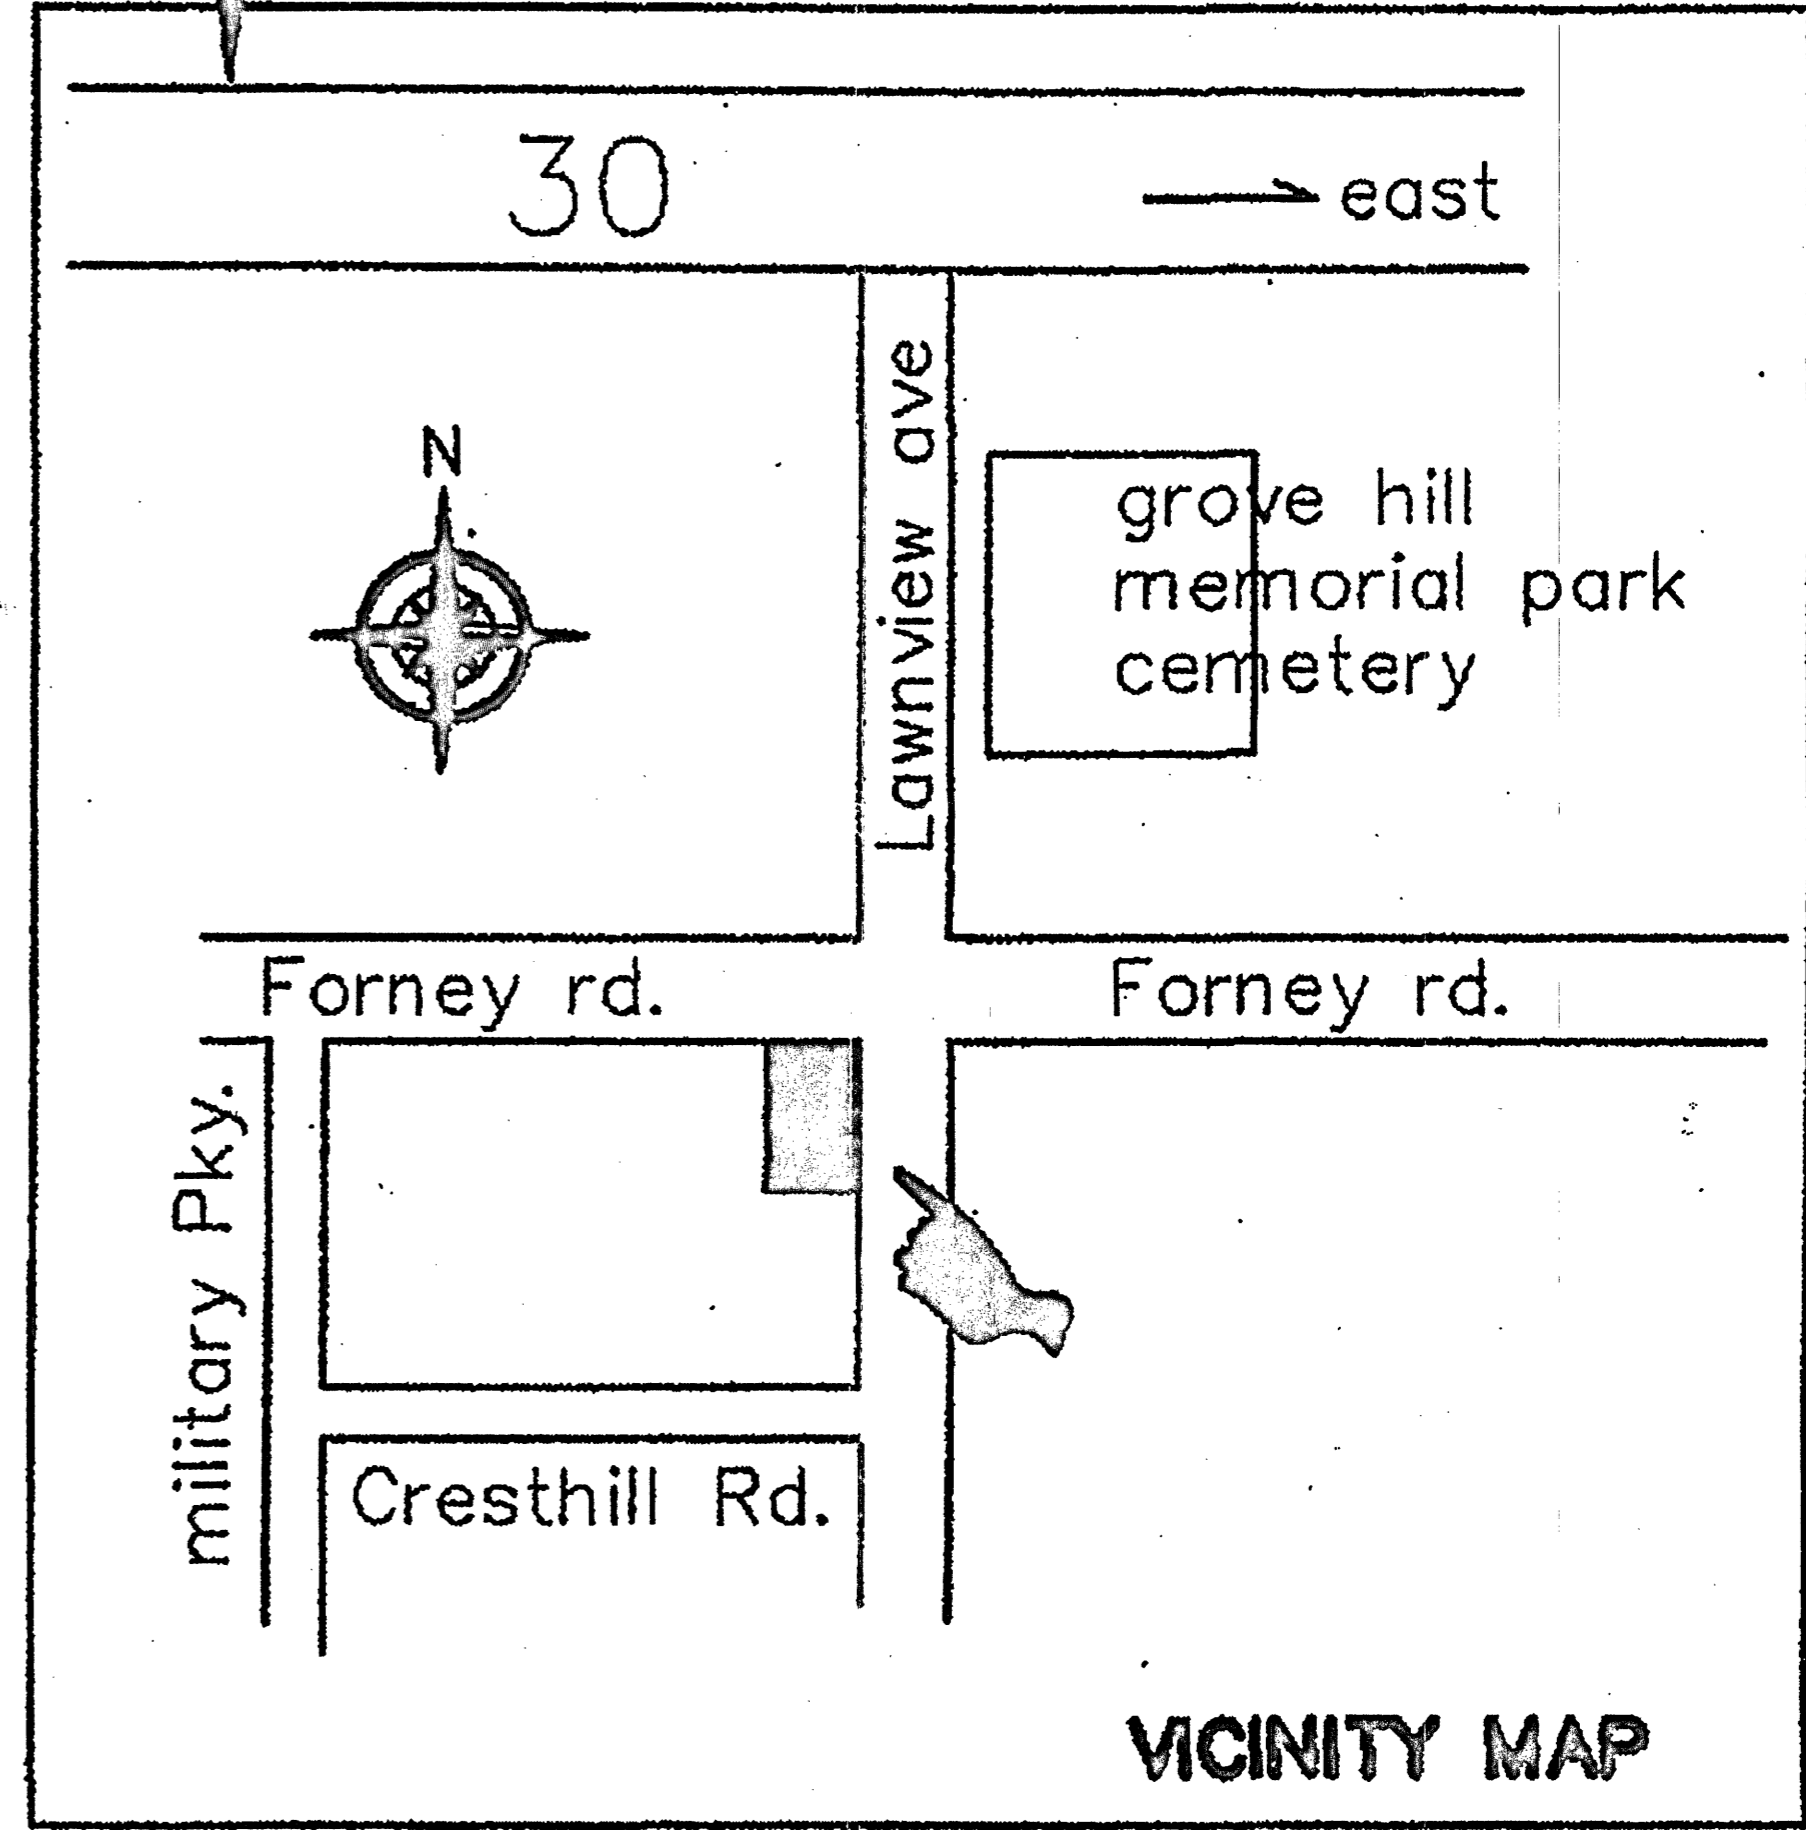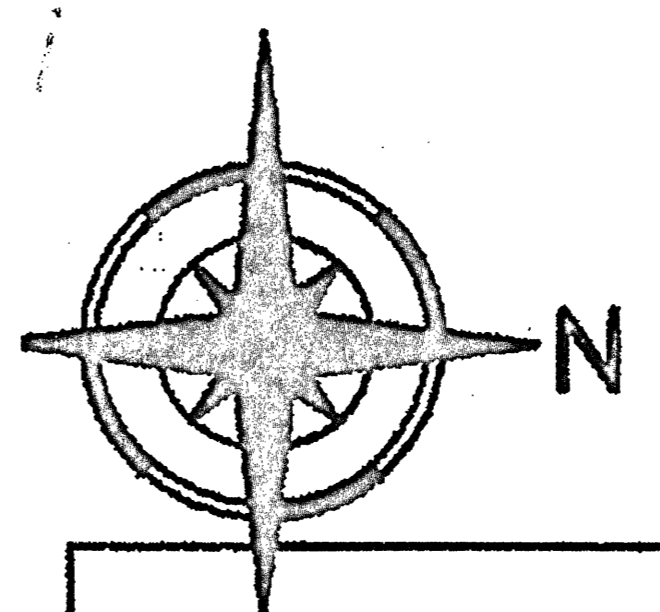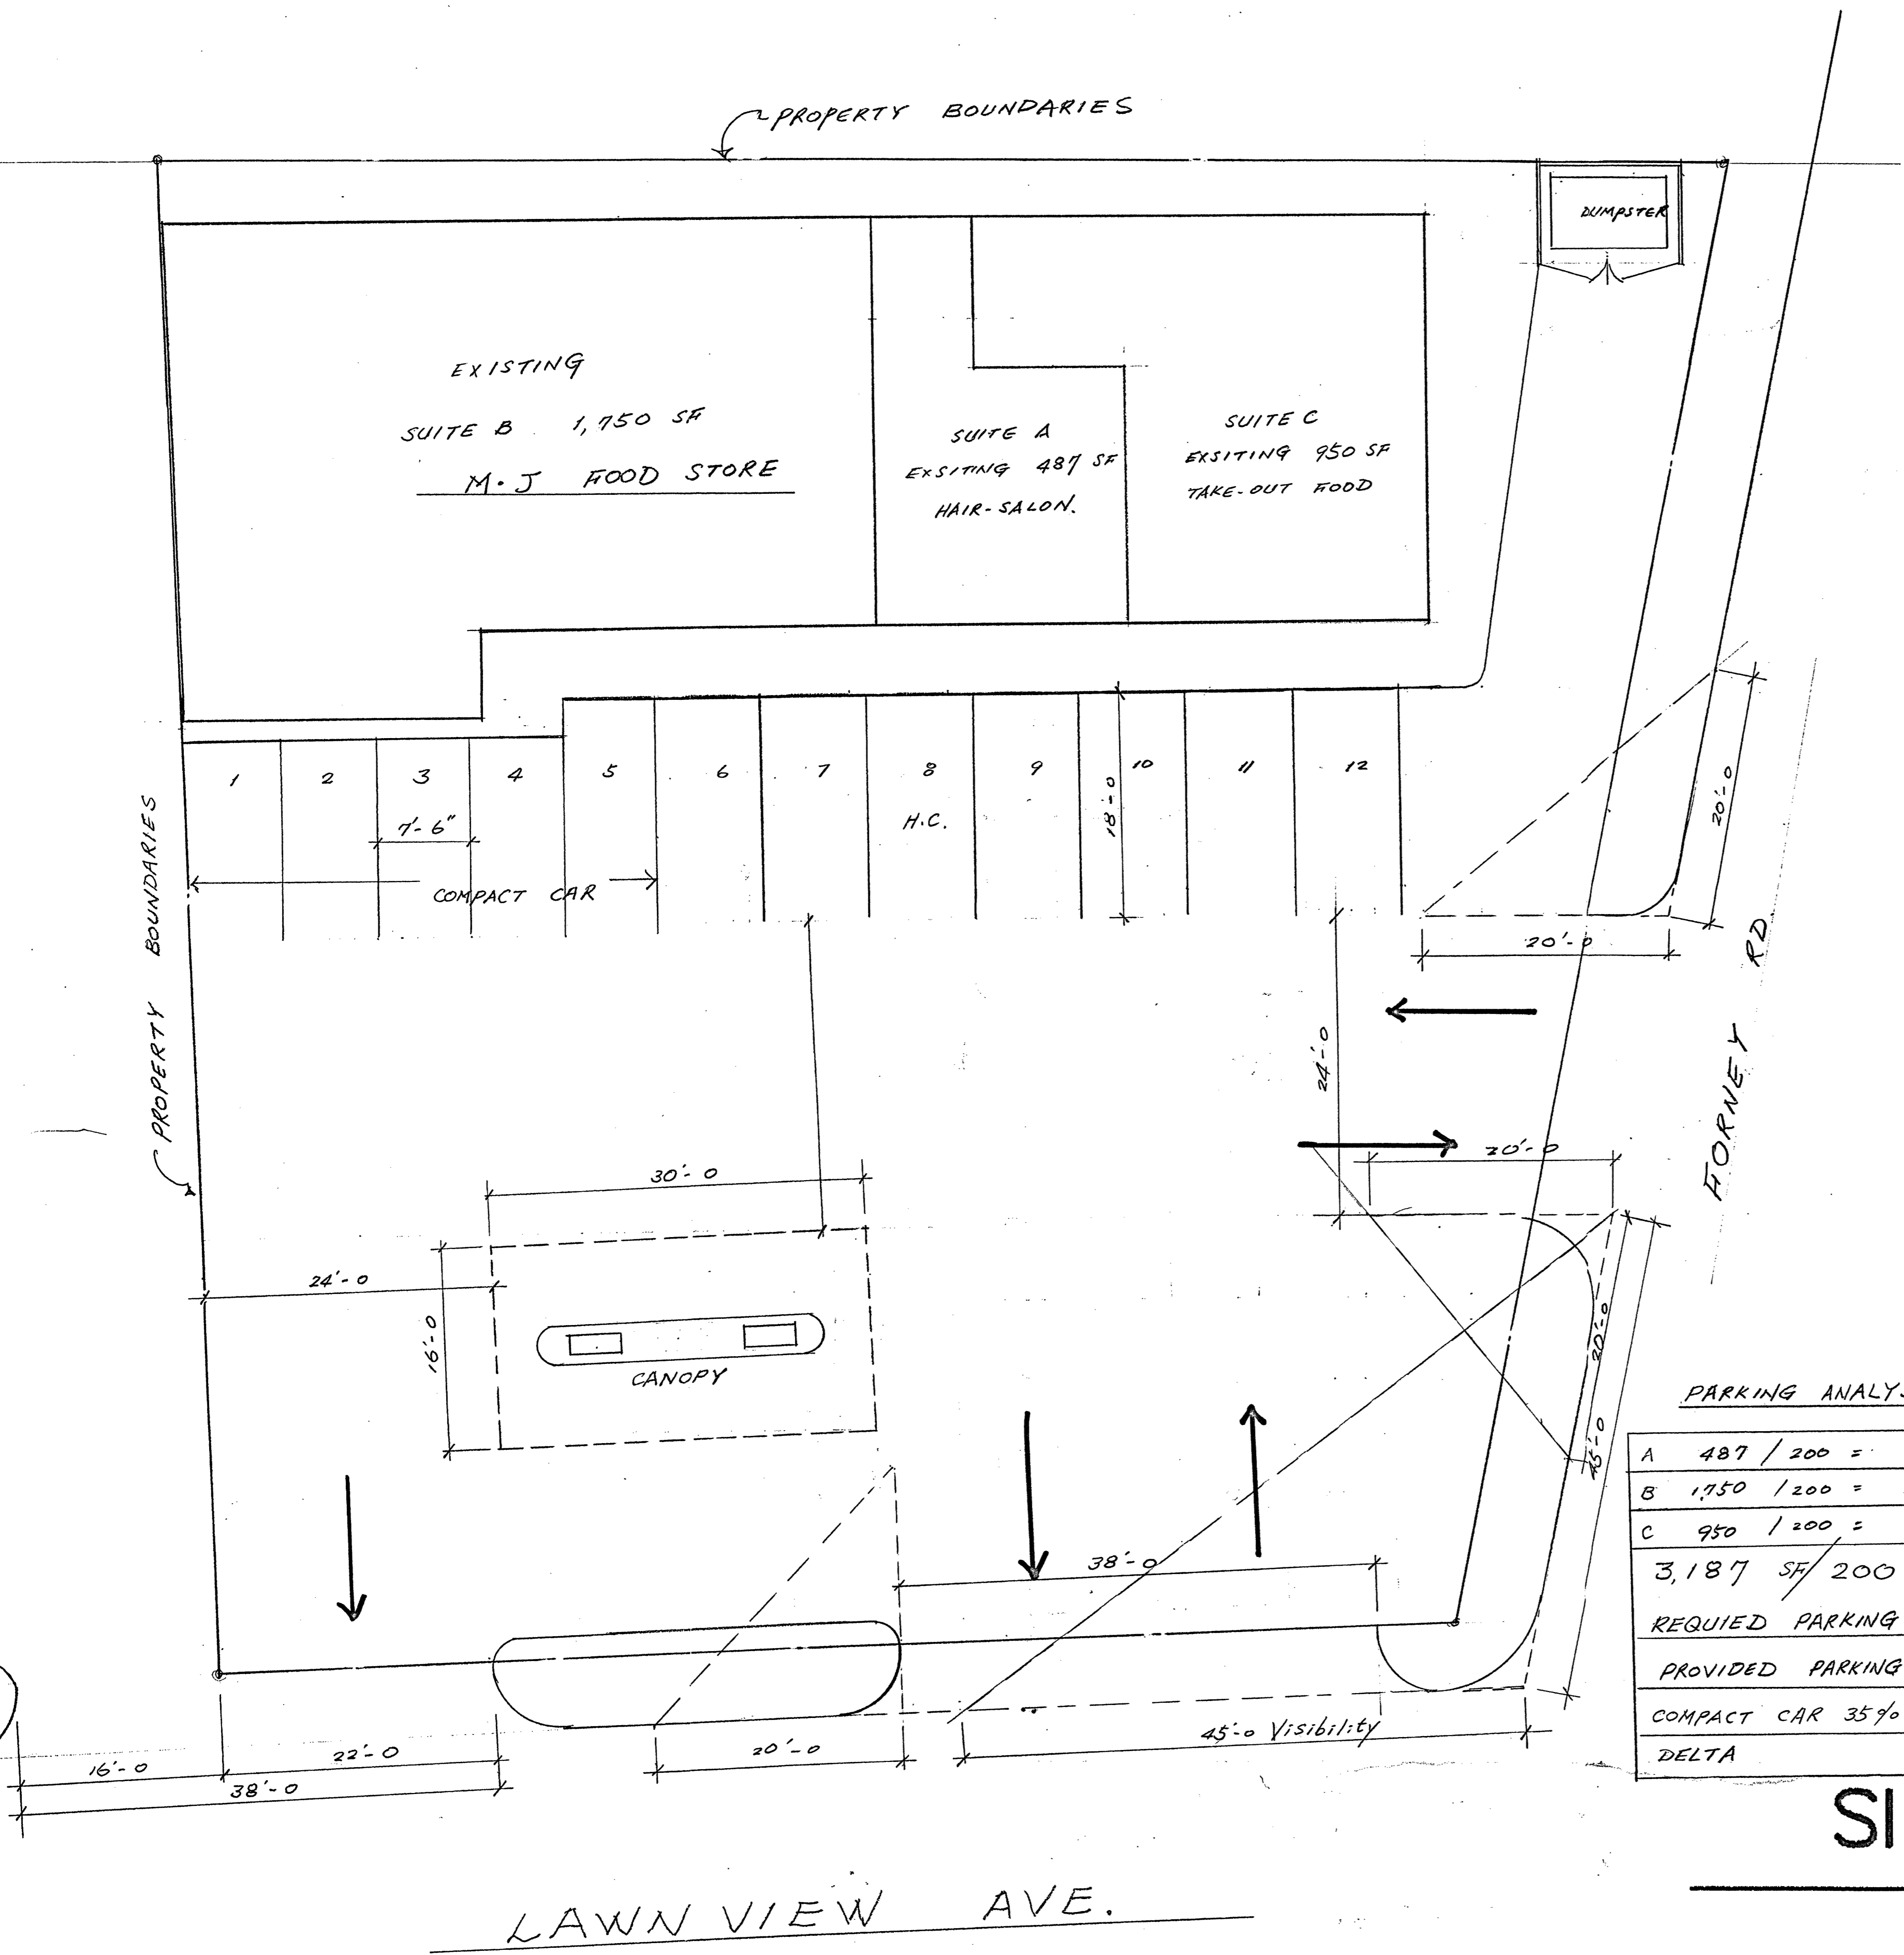

PARKING ANALYSIS

A	487 / 200 =	2.4
B	1,750 / 200 =	8.8
C	950 / 200 =	4.5
3,187 SF / 200 =		16
REQUIRED PARKING -		16
PROVIDED PARKING -		12
COMPACT CAR 35% -		5
DELTA		-4

* EXISTING CERTIFICATED OCCUPANCY

SITE LAYOUT

SCALE 1/8" = 1'-0"

Z 101-258