


**DEVELOPMENT PLAN**  
**4410 W. LOVERS LANE**  
**P.D.326 (AREA C-1)**

DATE: 9-29-2016

**DP**

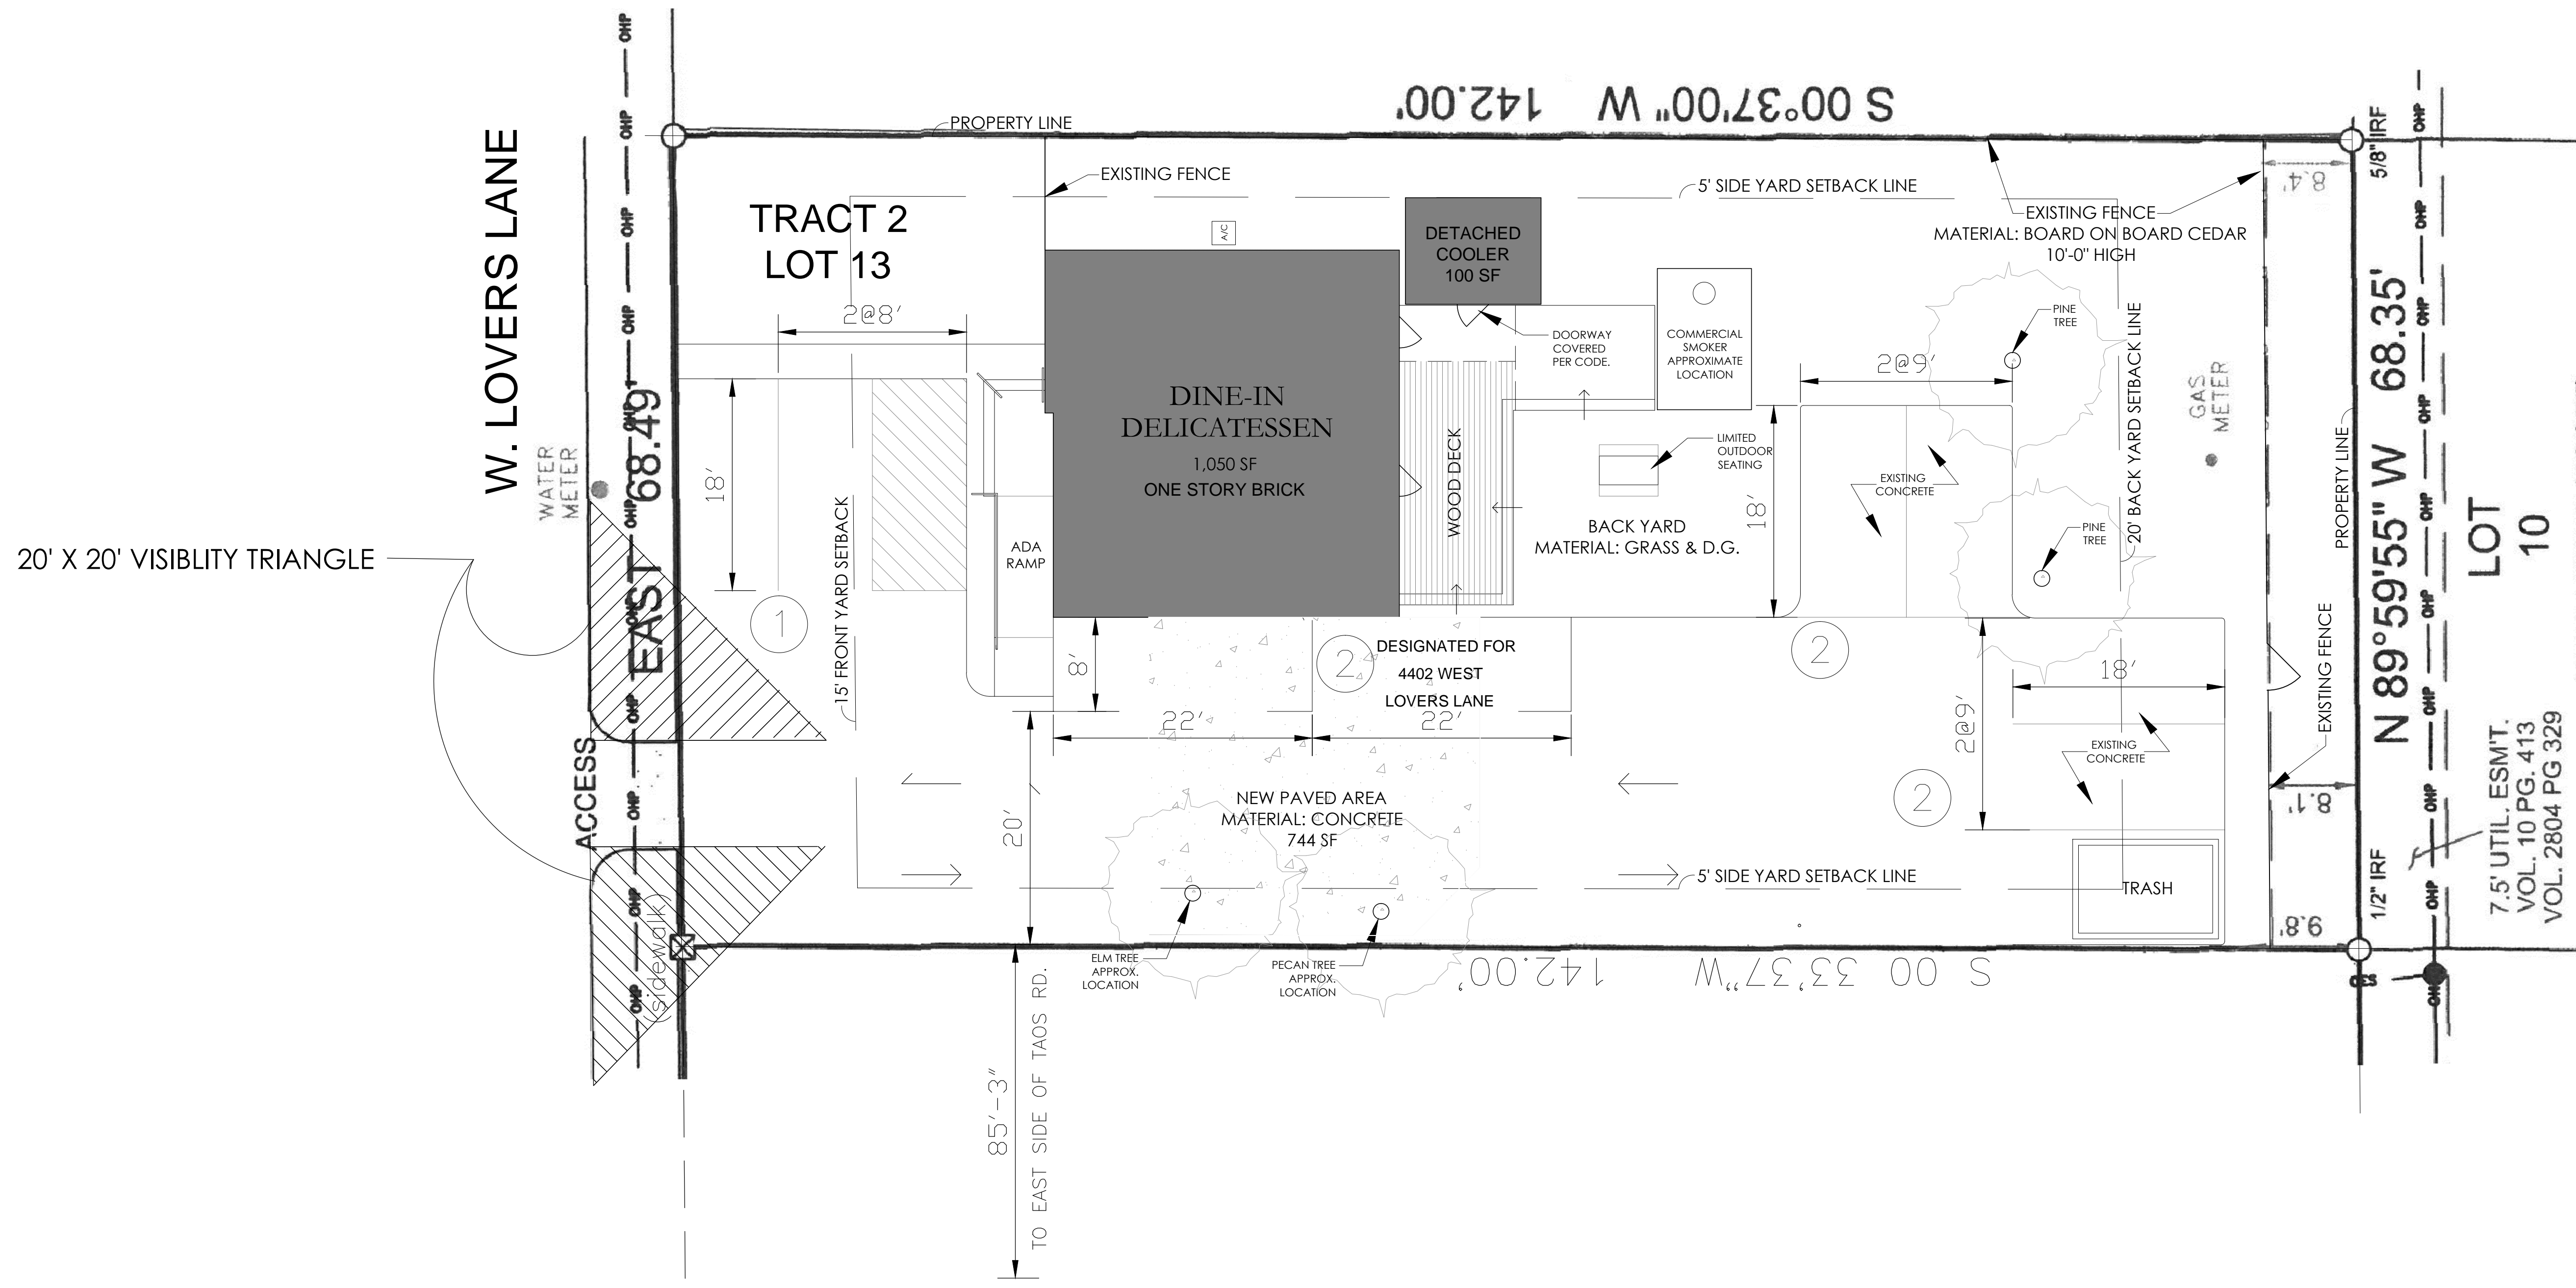

**VICINITY MAP**

