


DEVELOPMENT PLAN
4410 W. LOVERS LANE
P.D.326 (AREA C-1)

DATE: 7-31-2016

DP

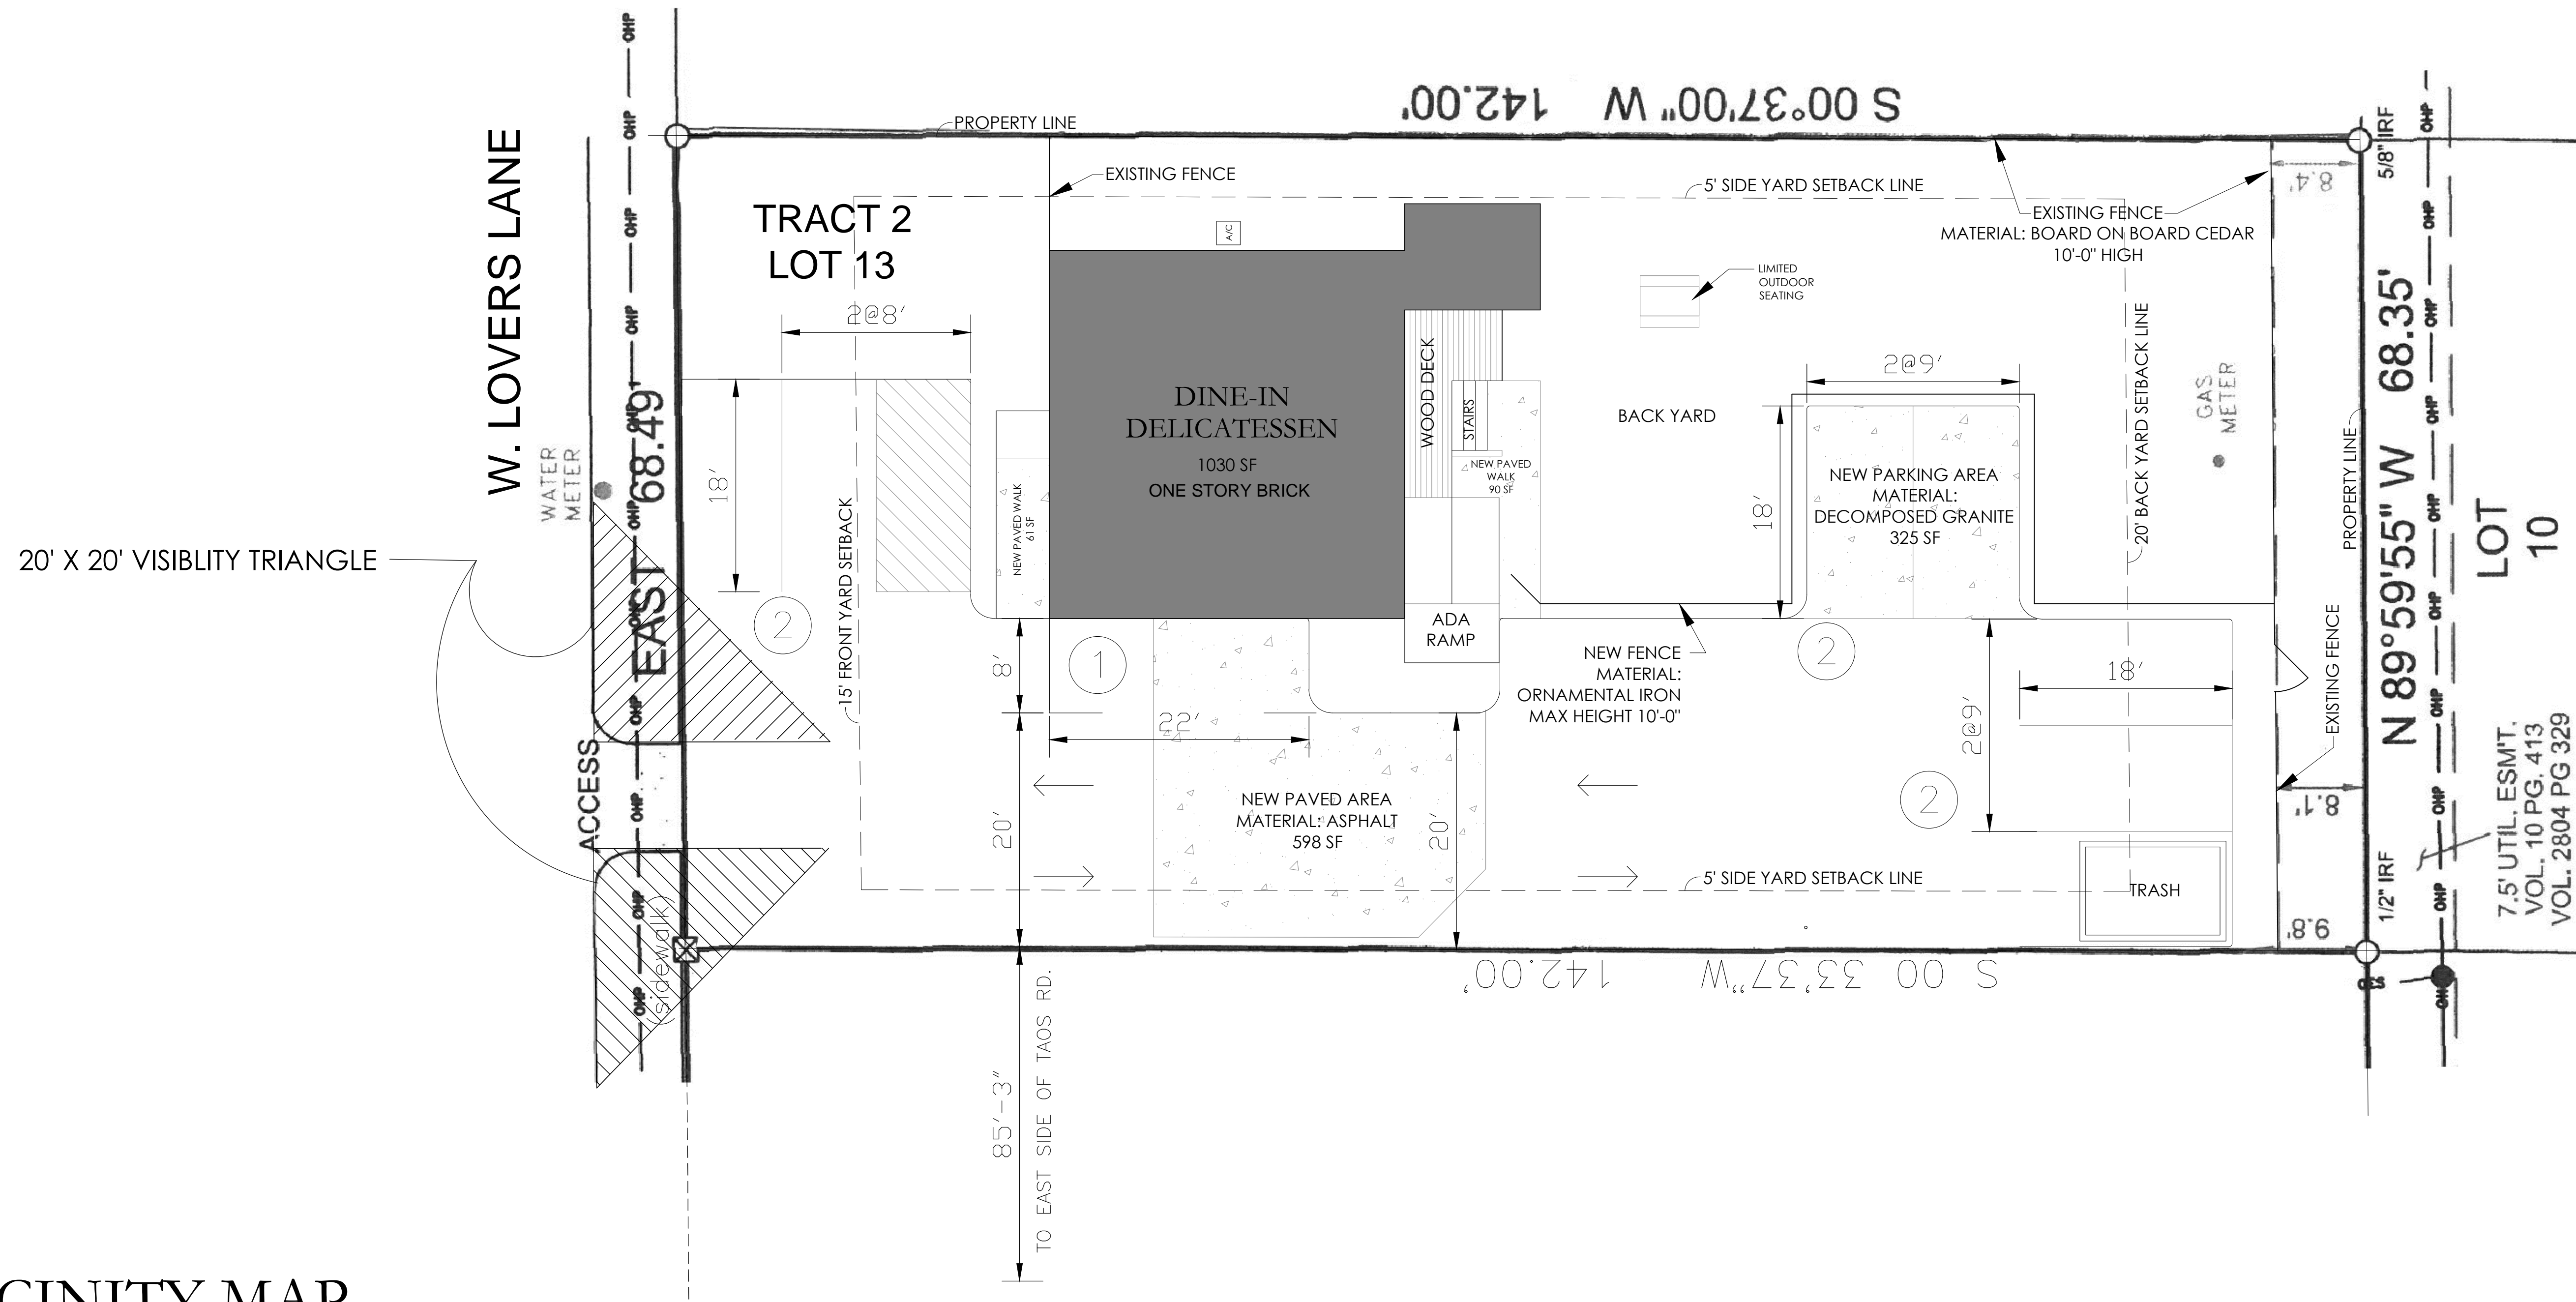

VICINITY MAP

