
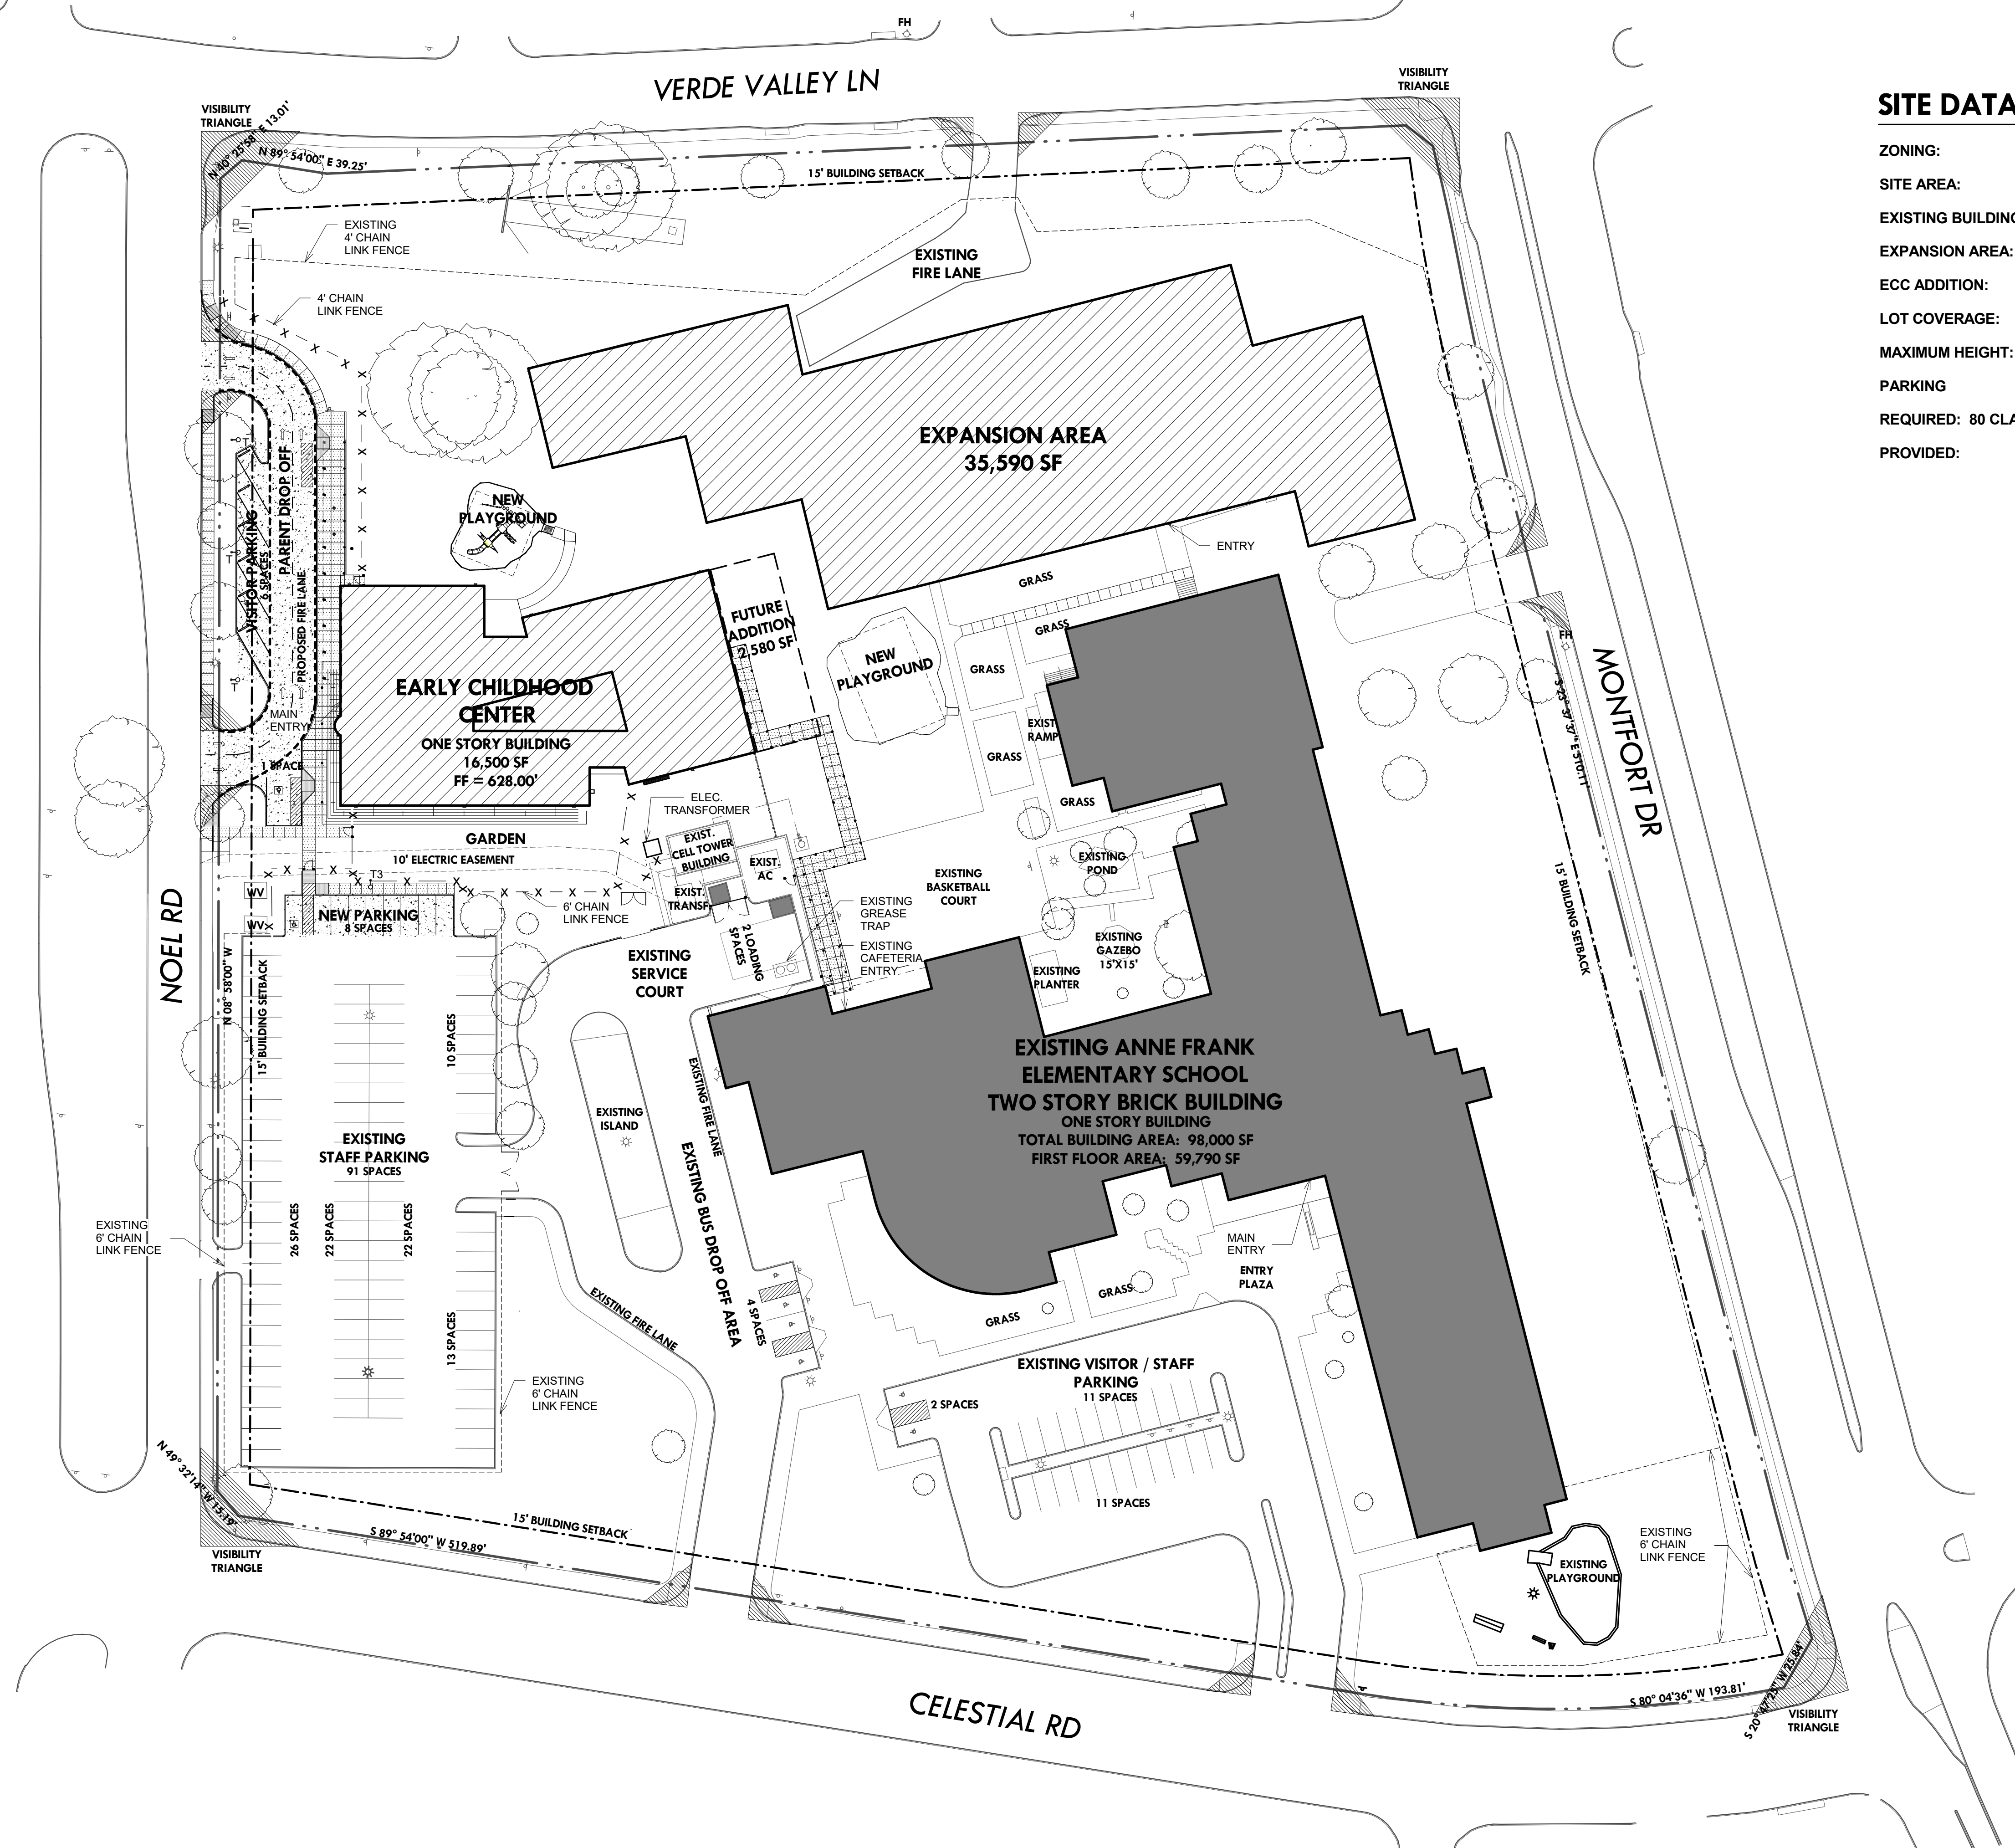


VICINITY MAP

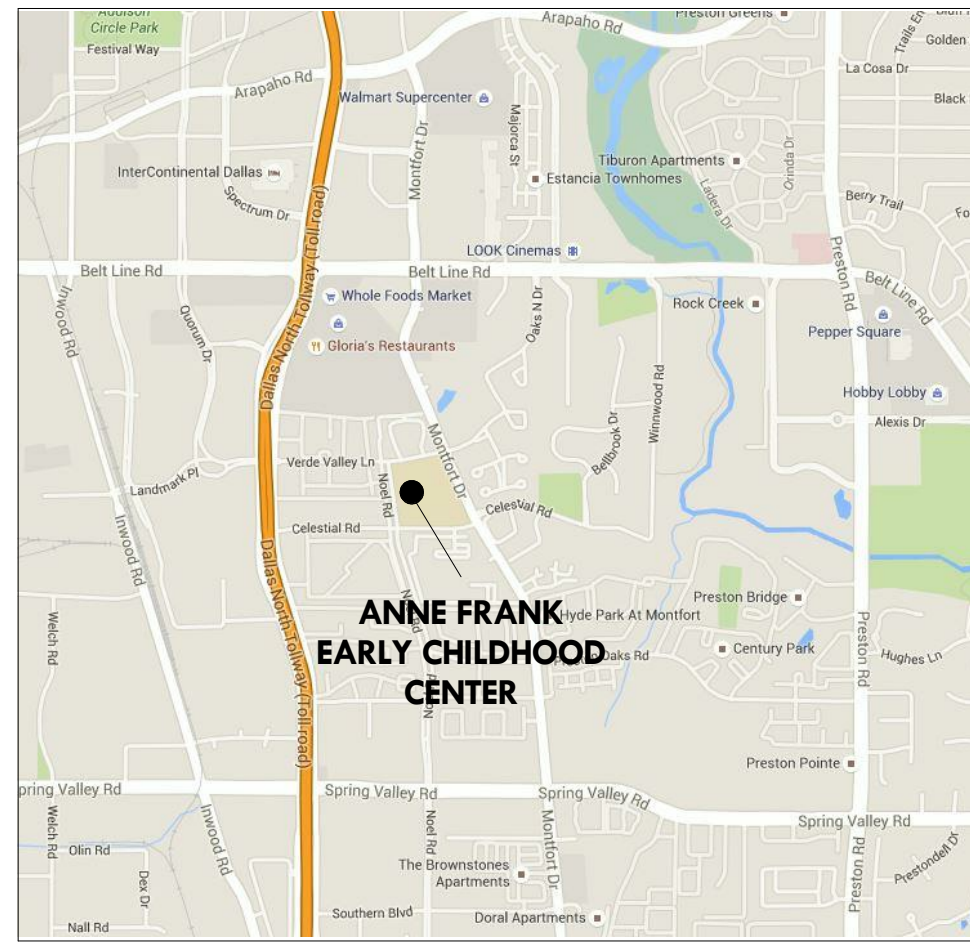

SITE DATA

ZONING:	PD 676
SITE AREA:	9.94 ACRES
EXISTING BUILDING AREA:	98,000 SF
EXPANSION AREA:	35,590 SF
ECC ADDITION:	16,500 SF
LOT COVERAGE:	35%
MAXIMUM HEIGHT:	32'
PARKING	
REQUIRED: 80 CLASSROOMS X 1.5 = 120 SPACES	
PROVIDED:	135 SPACES

1 DEVELOPMENT PLAN
1" = 40'-0"



BROWN REYNOLDS WATFORD ARCHITECTS
 3535 TRAVIS STREET
 DALLAS, TEXAS 75204
 214-528-1704
 WWW.BRWARCH.COM

COPYRIGHT © 2016
 BROWN REYNOLDS WATFORD ARCHITECTS, INC.
 DATE: JUNE 20, 2016
 DRAWN BY: CV, DD
 CHECKED BY: AH, LWL
 BRW PROJECT NUMBER: 21508900


DALLAS ISD ANNE FRANK EARLY CHILDHOOD CENTER
 5201 CELESTIAL ROAD
 DALLAS, TX 75234

NO.	REVISION	DATE



Z156-329

VICINITY MAP

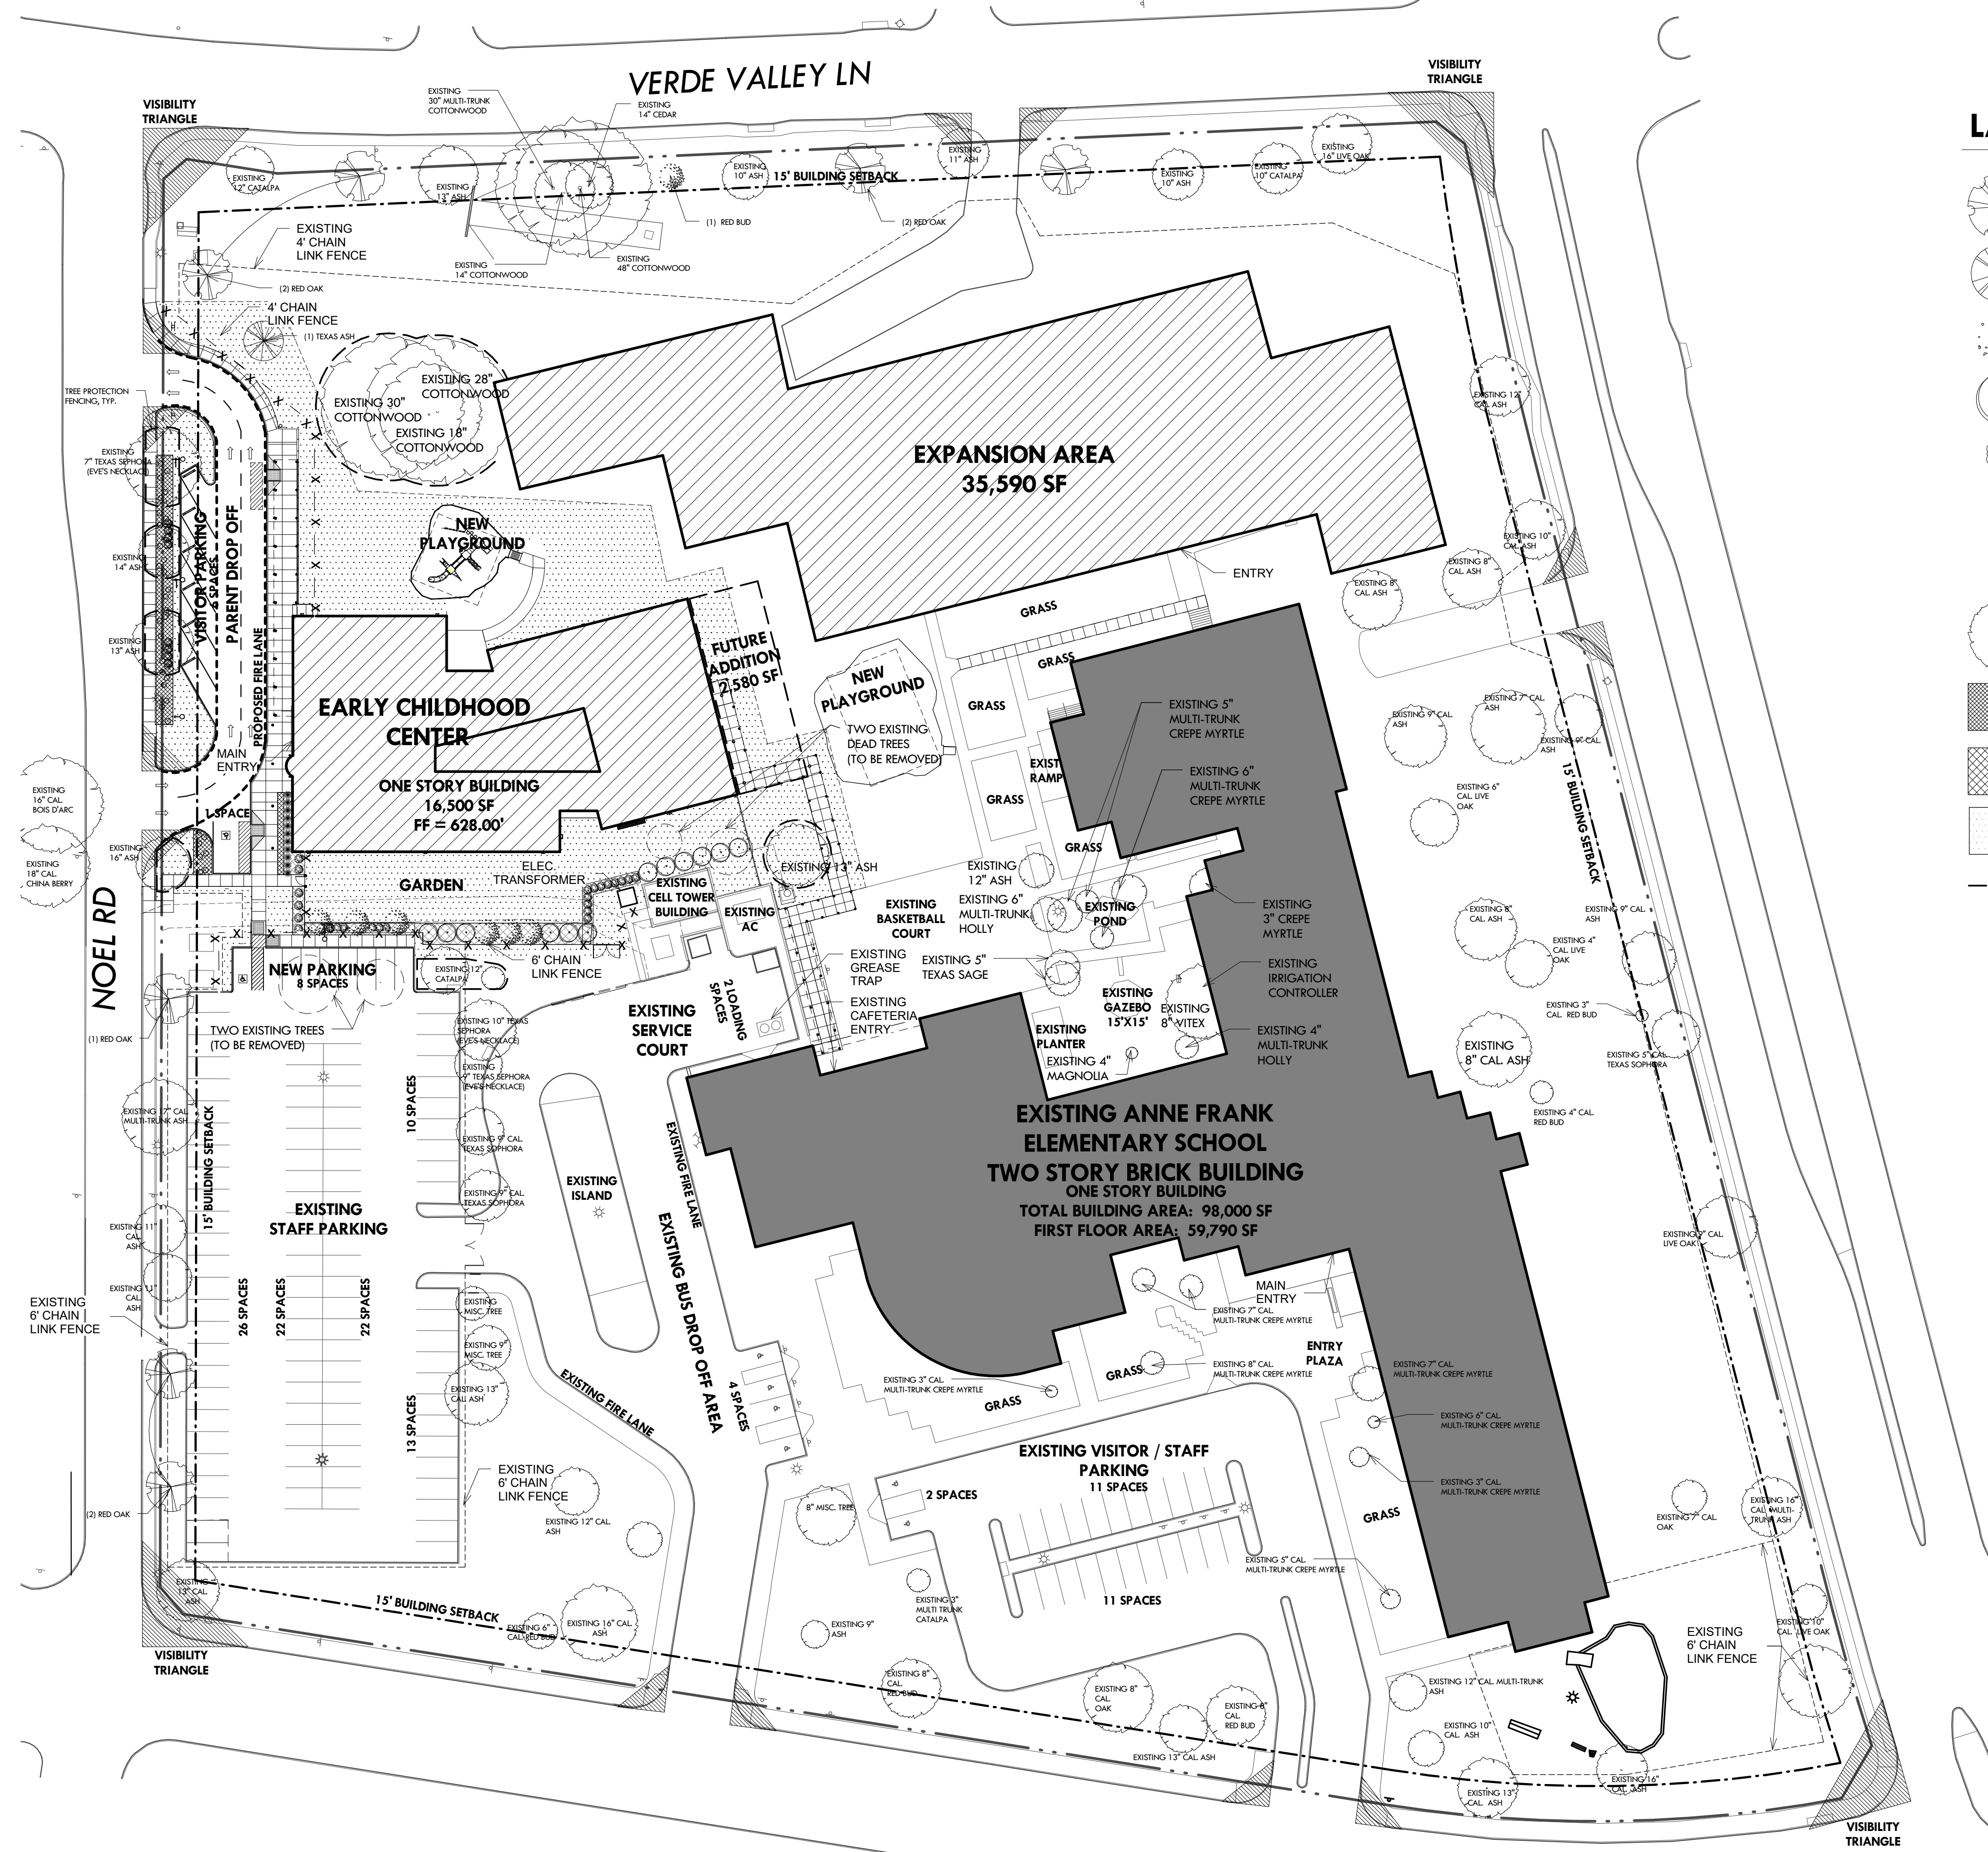

LANDSCAPE PLAN LEGEND

- TEXAS RED OAK
- TEXAS ASH (MOUNTAIN ASH)
- RED BUD
- WAX MYRTLE
- DWARF WAX MYRTLE
- DWARF TEXAS SAGE 'COMPACTUM'
- RED YUCCA
- MISCANTHUS 'MORNING LIGHT'
- EXISTING TREE TO REMAIN
- MEXICAN FEATHERGRASS
- SHRUB BED W/ 4\"/> TIFWAY 419 BERMUDA GRASS SOD W/ TEMPORARY IRRIGATION TO ESTABLISH LAWN
- TREE PROTECTION FENCING

1 LANDSCAPE PLAN
1" = 40'-0"
TRUE NORTH

INTERIM REVIEW DOCUMENTS NOT FOR REGULATORY APPROVAL OR CONSTRUCTION LISA W. LANKIN TX REG. NO. 12484

BROWN REYNOLDS WATFORD ARCHITECTS
3535 TRAVIS STREET
DALLAS, TEXAS 75204
214-528-1874
WWW.BRWARCH.COM

COPYRIGHT © 2016
BROWN REYNOLDS WATFORD ARCHITECTS, INC.
DATE: JUNE 20, 2016
DRAWN BY: CV, DD
CHECKED BY: AH, LWL
BRW PROJECT NUMBER: 21508900

DALLAS ISD ANNE FRANK EARLY CHILDHOOD CENTER
5201 CELESTIAL ROAD
DALLAS, TX 75234

NO.	REVISION	DATE

L1.0D

Z156-329

LANDSCAPE PLAN