
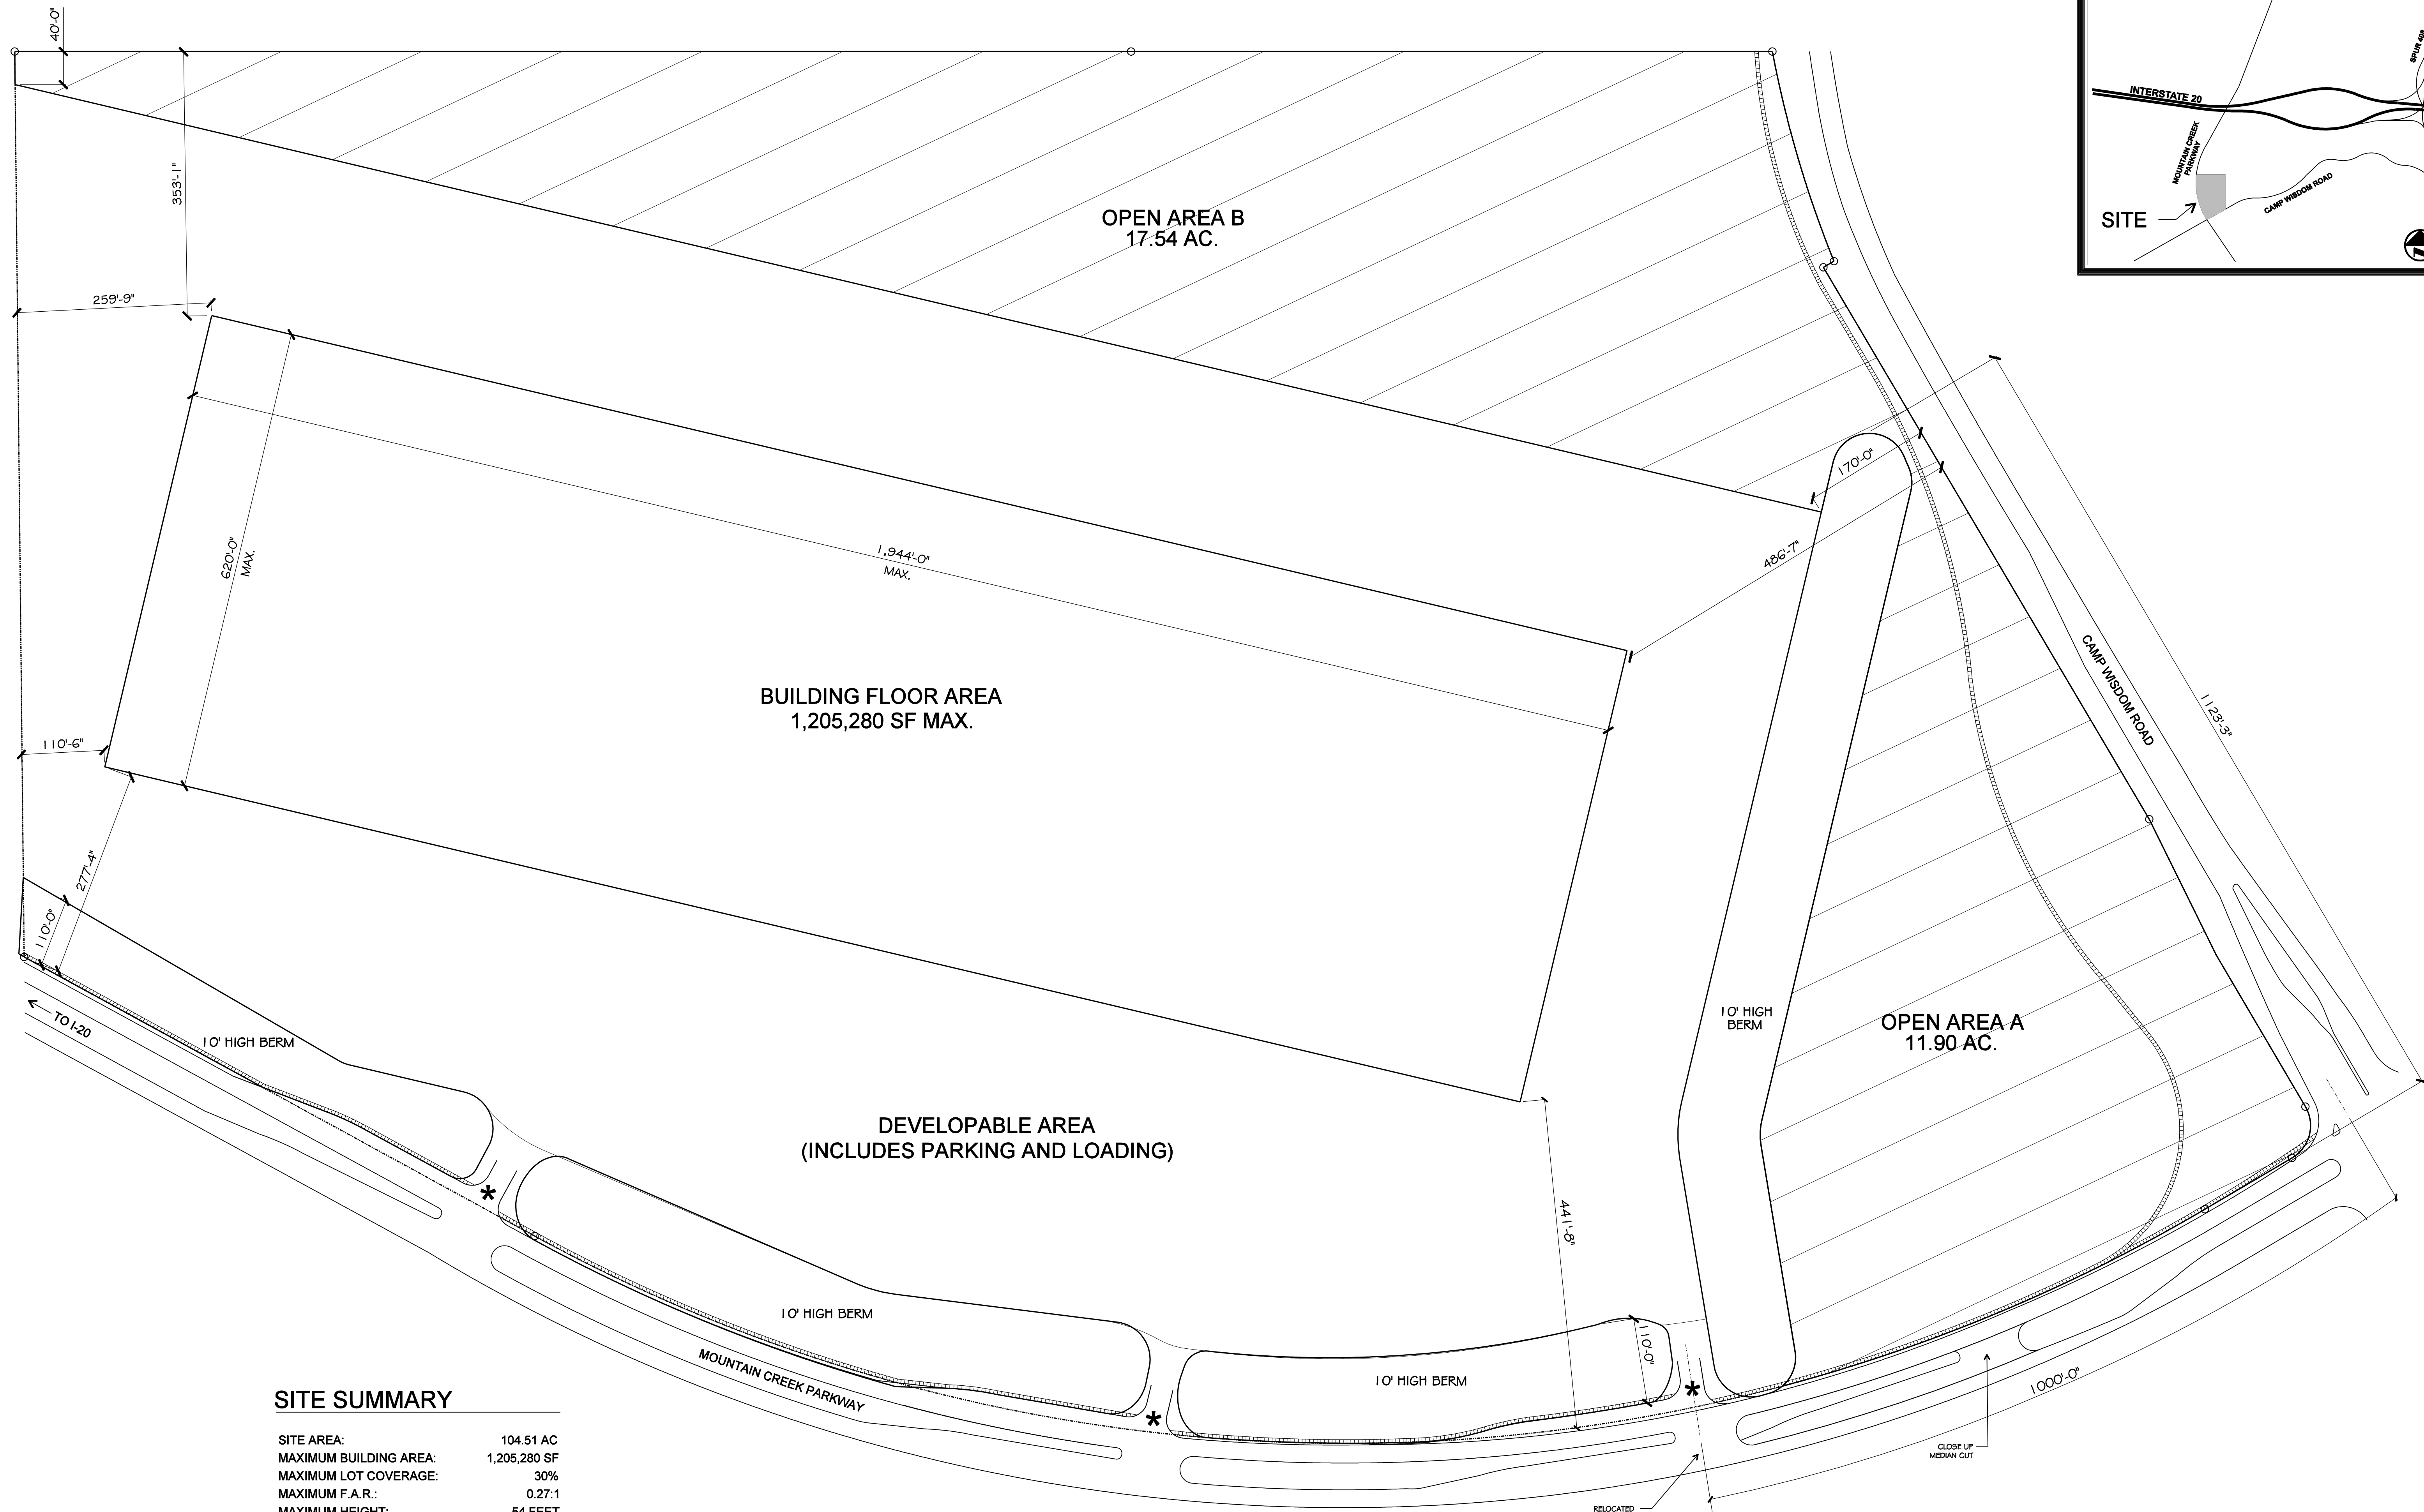


LOCATION MAP

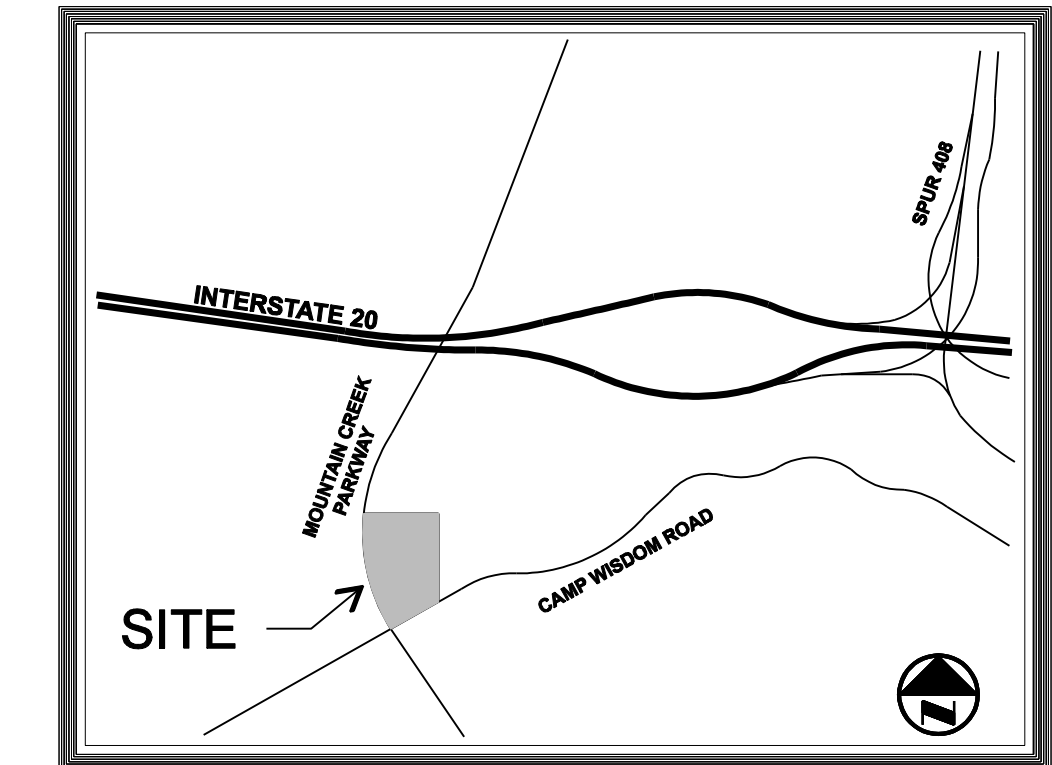

SITE SUMMARY

|                            |              |
|----------------------------|--------------|
| SITE AREA:                 | 104.51 AC    |
| MAXIMUM BUILDING AREA:     | 1,205,280 SF |
| MAXIMUM LOT COVERAGE:      | 30%          |
| MAXIMUM F.A.R.:            | 0.27:1       |
| MAXIMUM HEIGHT:            | 54 FEET      |
| MAXIMUM NUMBER OF STORIES: | 2            |
| MINIMUM SETBACK            |              |
| (MAIN STRUCTURE):          |              |
| CAMP WISDOM:               | 480 FEET     |
| MOUNTAIN CREEK PARKWAY:    | 270 FEET     |
| (ACCESSORY GUARD HOUSE)    |              |
| CAMP WISDOM:               | 350 FEET     |
| MOUNTAIN CREEK PARKWAY:    | 100 FEET     |

\* PROPOSED ACCESS POINTS - APPROXIMATE LOCATION

□ OPEN AREA

CASE #Z156-327  
SUB-DISTRICT S-1c



1 CONCEPT PLAN  
SCALE: 1"=100'-0"