


# Proposed Landscape Plan

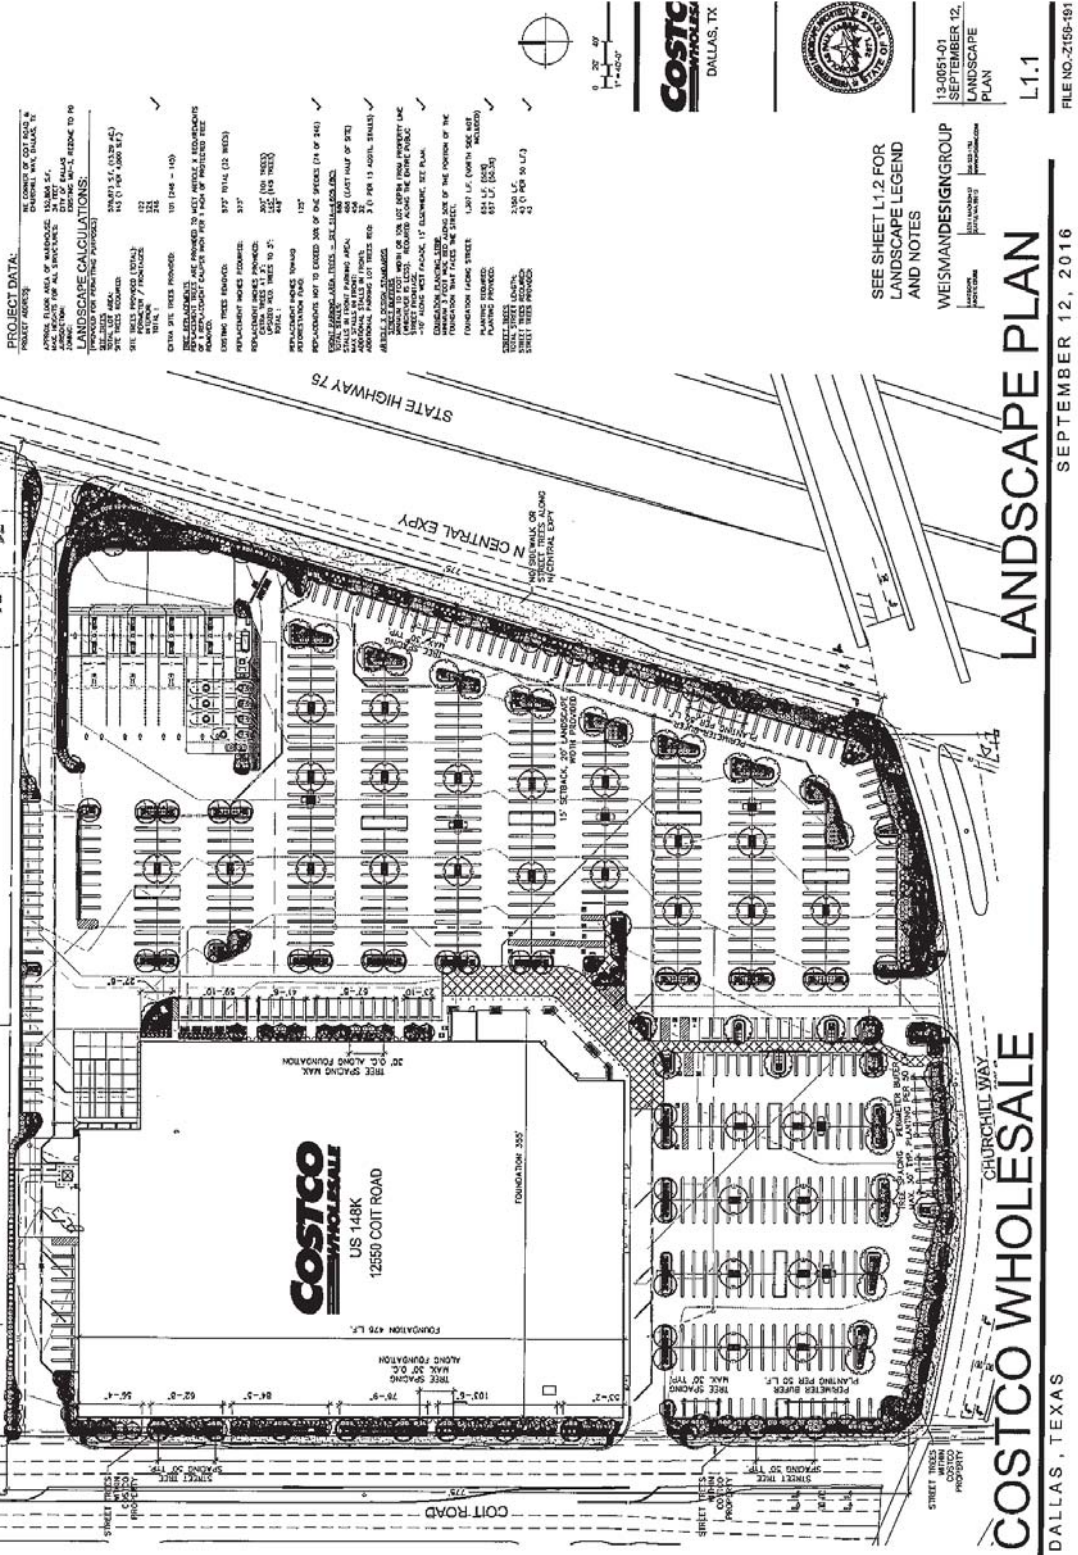

**PROJECT DATA:**  

**LANDSCAPE CALCULATIONS:**  


13-0051-01  
 SEPTEMBER 12,  
 LANDSCAPE  
 PLAN  
 L1.1  
 FILE NO. 2159-191

SEE SHEET L1.2 FOR  
 LANDSCAPE LEGEND  
 AND NOTES

WEISMANDESIGNGROUP  

## LANDSCAPE PLAN

SEPTEMBER 12, 2016

## COSTCO WHOLESALE

DALLAS, TEXAS