
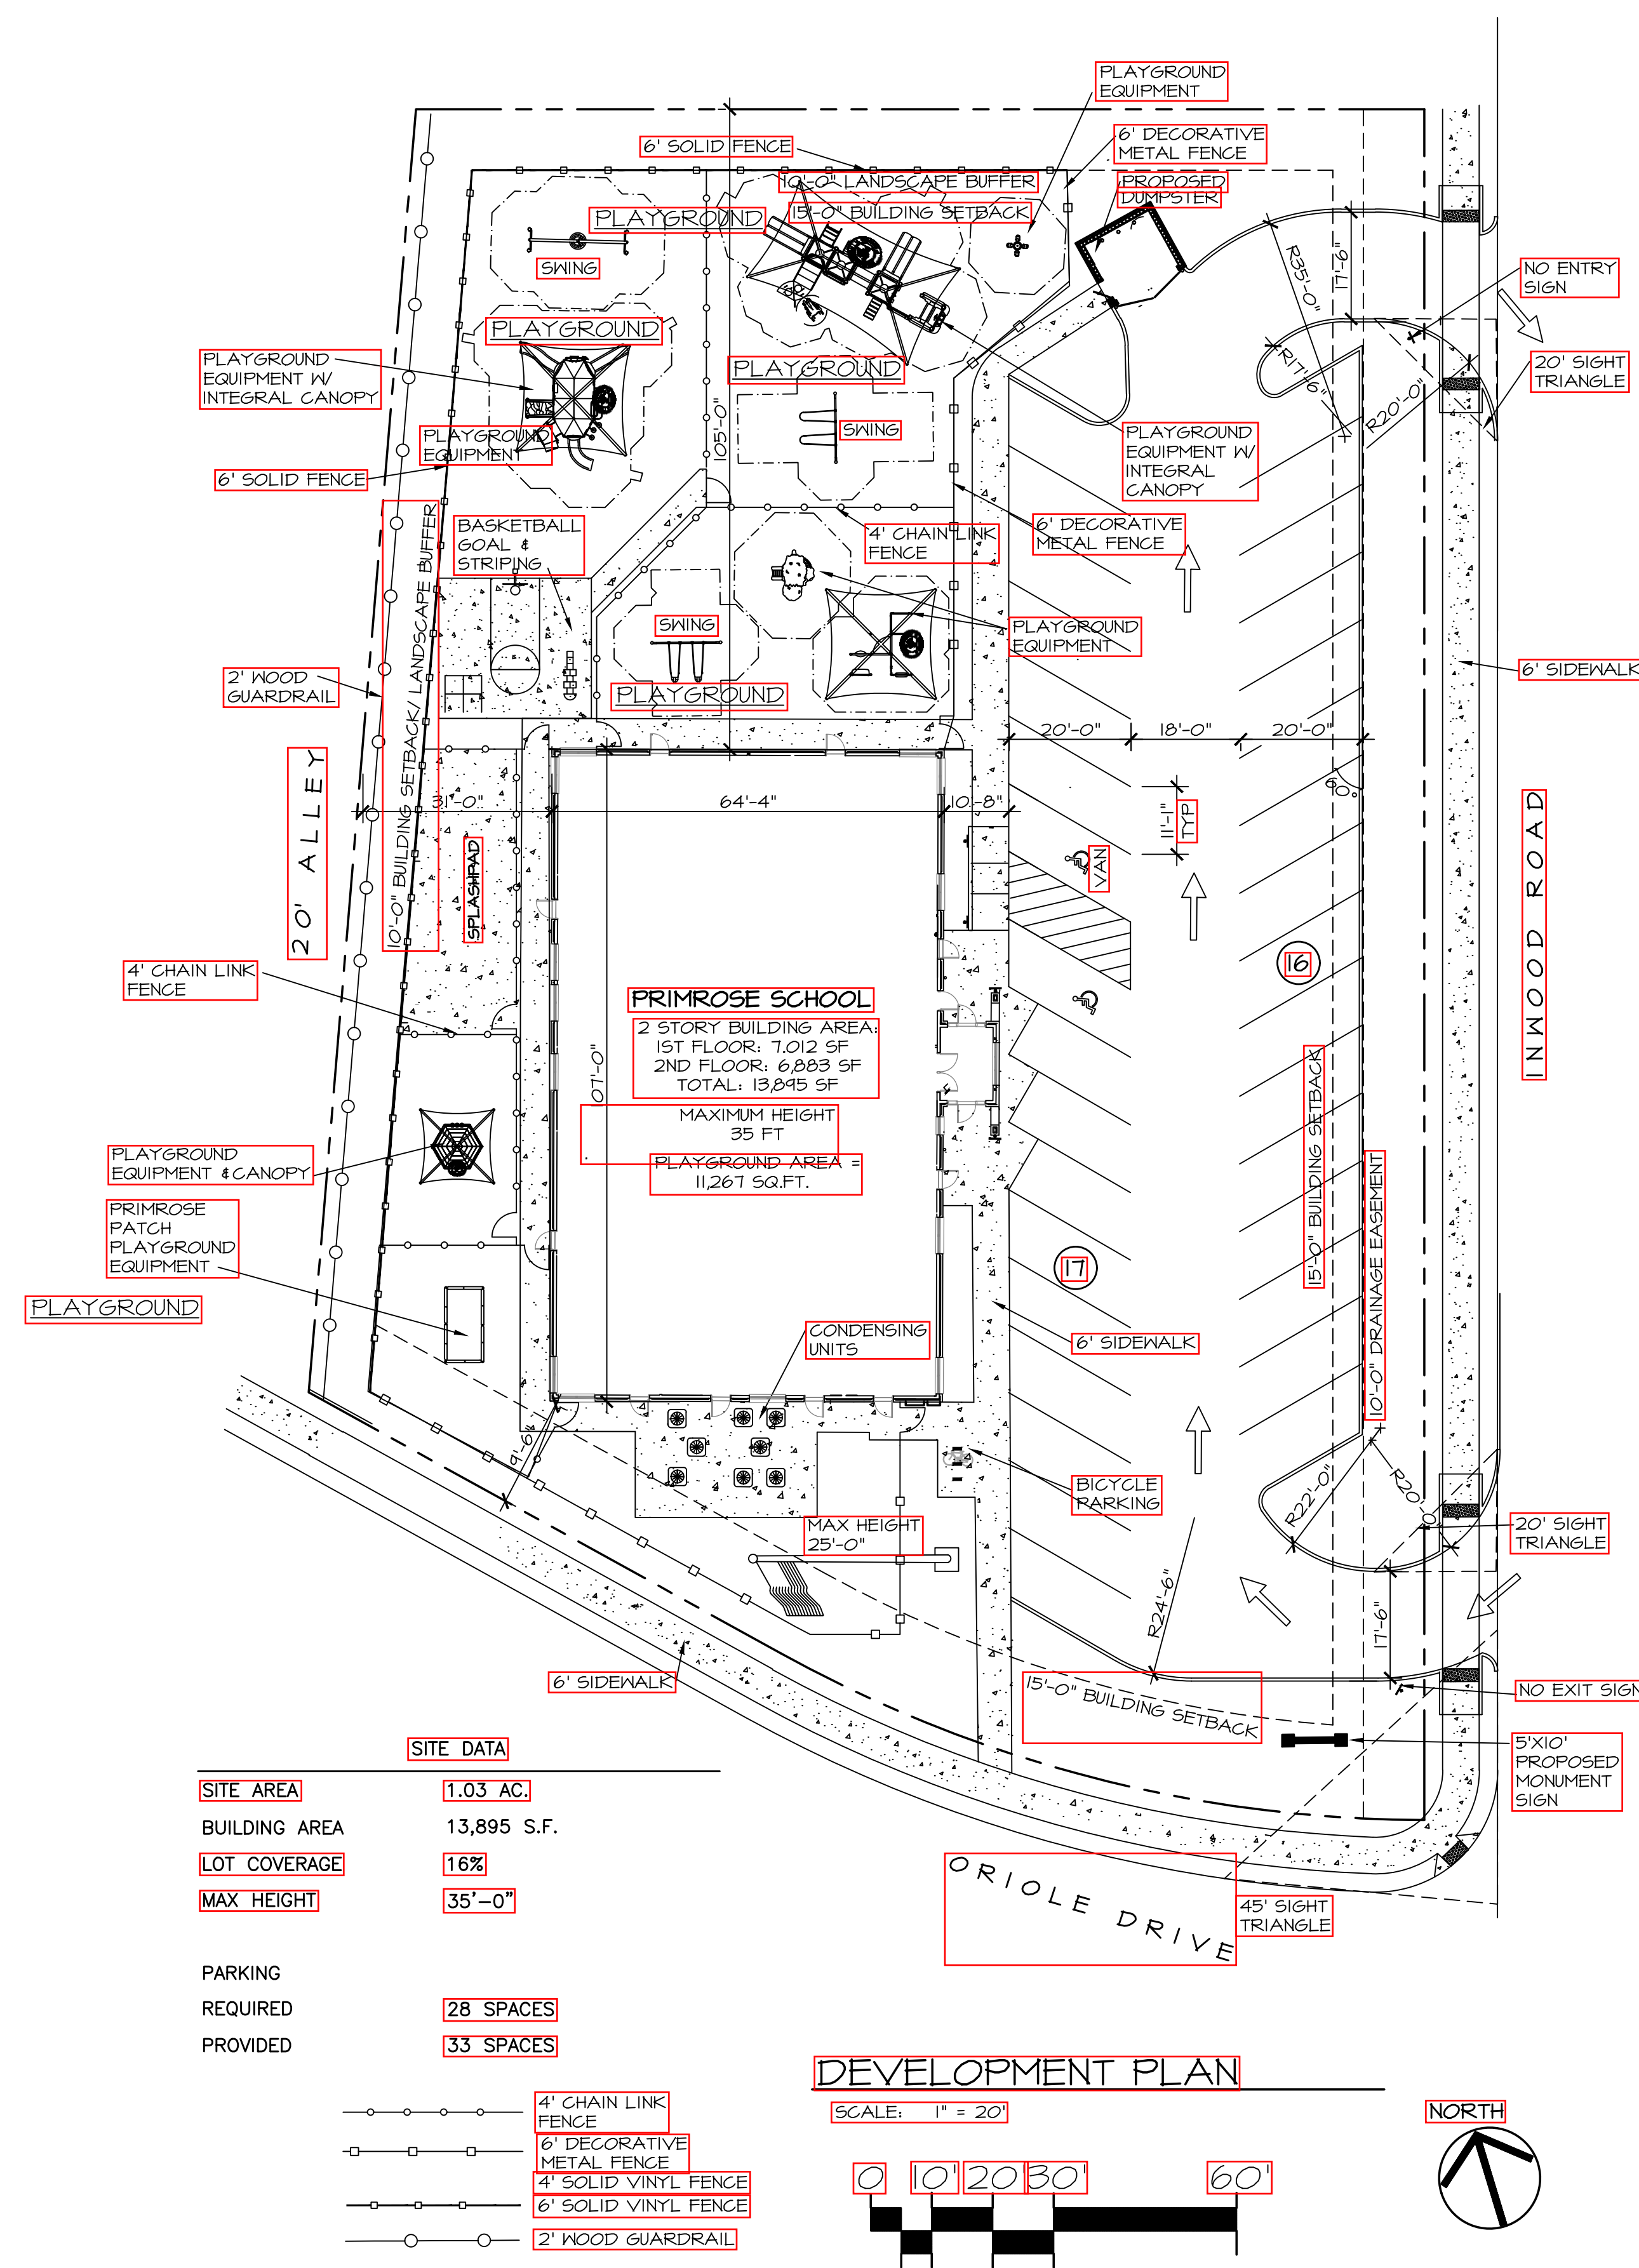


VICINITY MAP


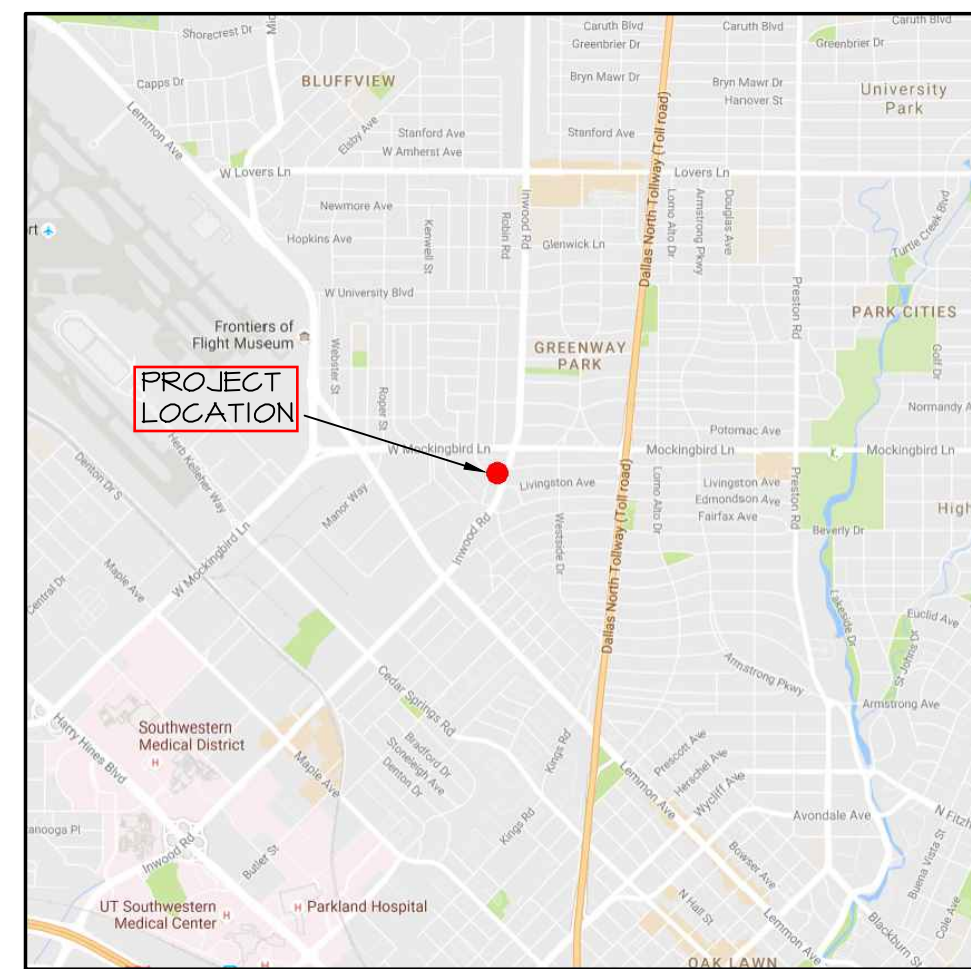


SITE DATA	
SITE AREA	1.03 AC.
BUILDING AREA	13,895 S.F.
LOT COVERAGE	16%
MAX HEIGHT	35'-0"
PARKING	
REQUIRED	28 SPACES
PROVIDED	33 SPACES

- 4' CHAIN LINK FENCE
- 6' DECORATIVE METAL FENCE
- 4' SOLID VINYL FENCE
- 6' SOLID VINYL FENCE
- |—|—|— 2' WOOD GUARDRAIL

DEVELOPMENT PLAN

SCALE: 1" = 20'

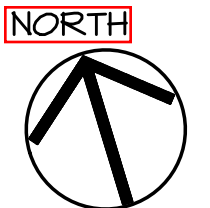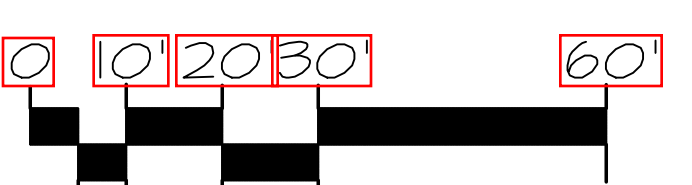

A New Building For:
Primrose School Franchising Company
 3660 Cedarcrest Road
 Acworth, Georgia 30101
 (770) 427-1000
 Copyright © 2016
 Primrose School Franchising Company



Children's Design Group
 Mark D. Pavay, A.I.A. - Architect
 PO BOX 1365
 GULF SHORES, AL 36547
 (334) 546-3624
 (206) 350-0593 Fax
 child.design@mindspring.com

Site:
PRIMROSE SCHOOL
 4011 Inwood Road,
 Dallas, Texas

Building Type:
 TWO STORY

Drawing Title:
 DEVELOPMENT
 PLAN #3

Date: 2/1/2017
 Dwn: MDP
 Ckd: MDP

Drawing Number:
 DP-4

ZONING CASE:
 Z156-334
 Revisions:

These drawings and the design represented hereby are the property of Children's Design Group, Inc. and are to be used only for the project intended without the express written consent of Children's Design Group, Inc. Any other use will be subject to legal action.