

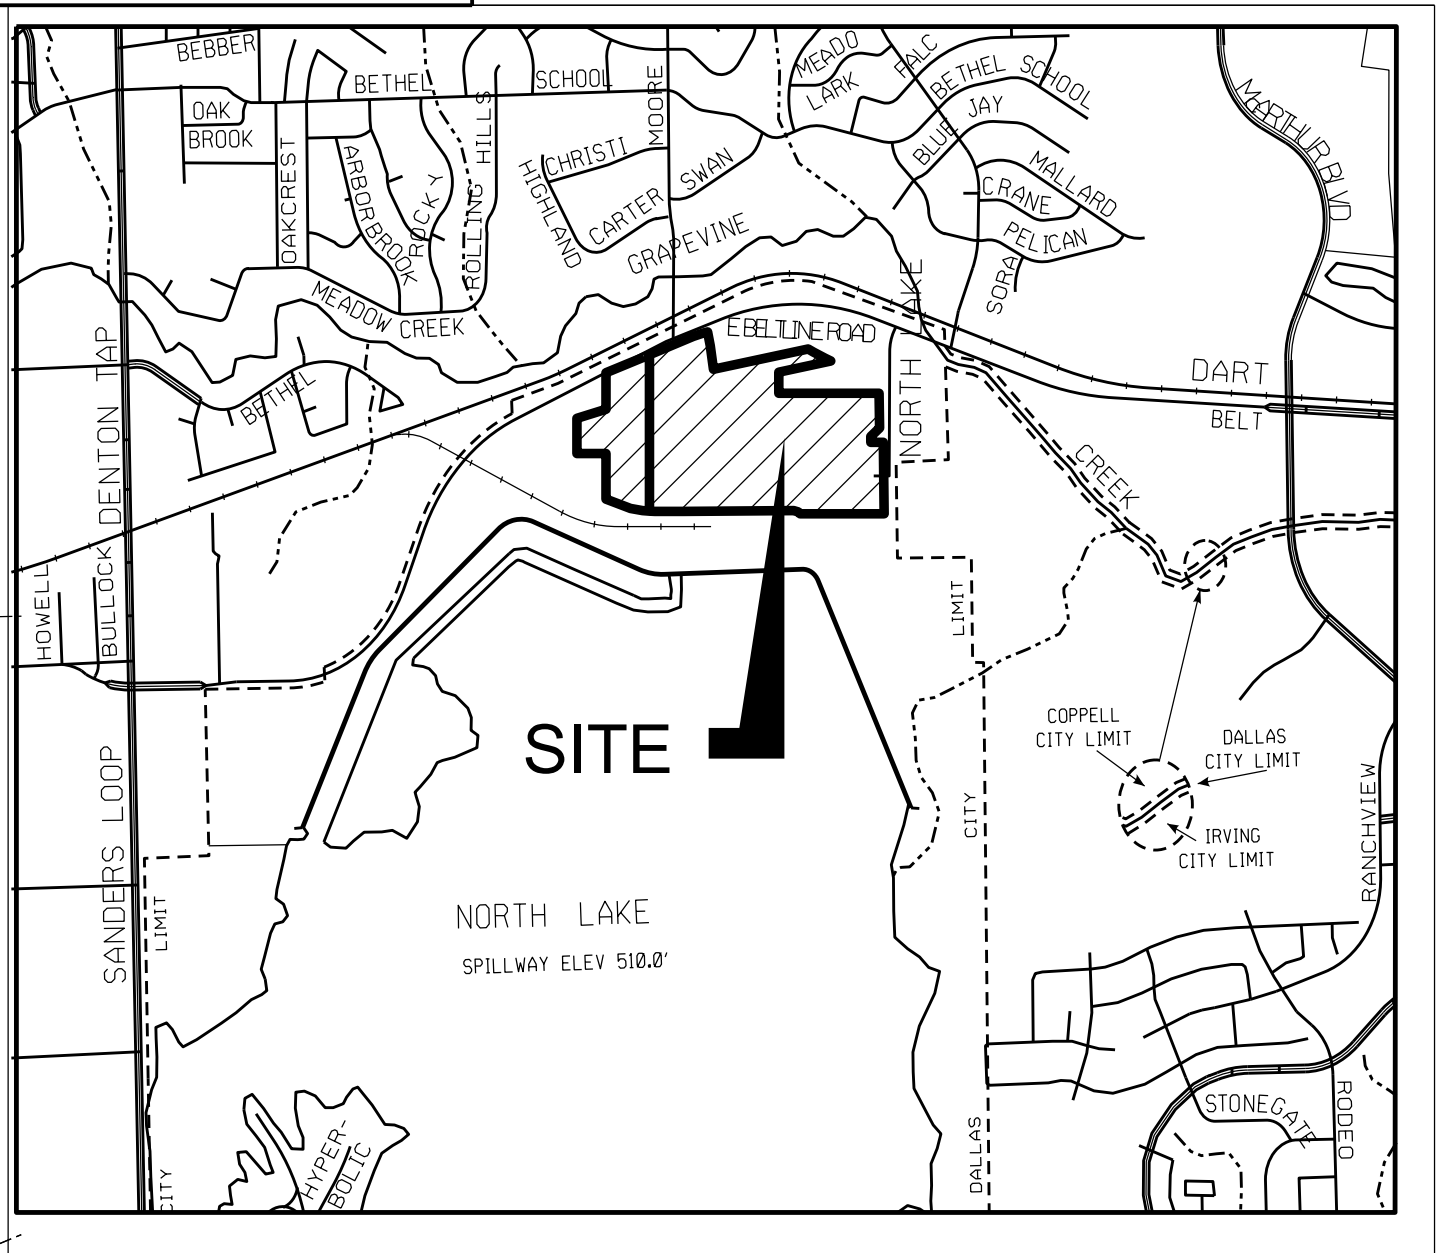


| ATTRIBUTE           | SUBAREA A | SUBAREA B |
|---------------------|-----------|-----------|
| SITE AREA (ACRES)   | 81.85     | 18.04     |
| LOT COVERAGE (%)    | 80%       | 80%       |
| FLOOR TO AREA RATIO | 1.0       | 2.0       |
| BUILDING HEIGHT     | 150'      | 150'      |
| FRONT SETBACK       | 15'       | 15'       |
| SIDE/REAR SETBACK   | 0'        | 0'        |

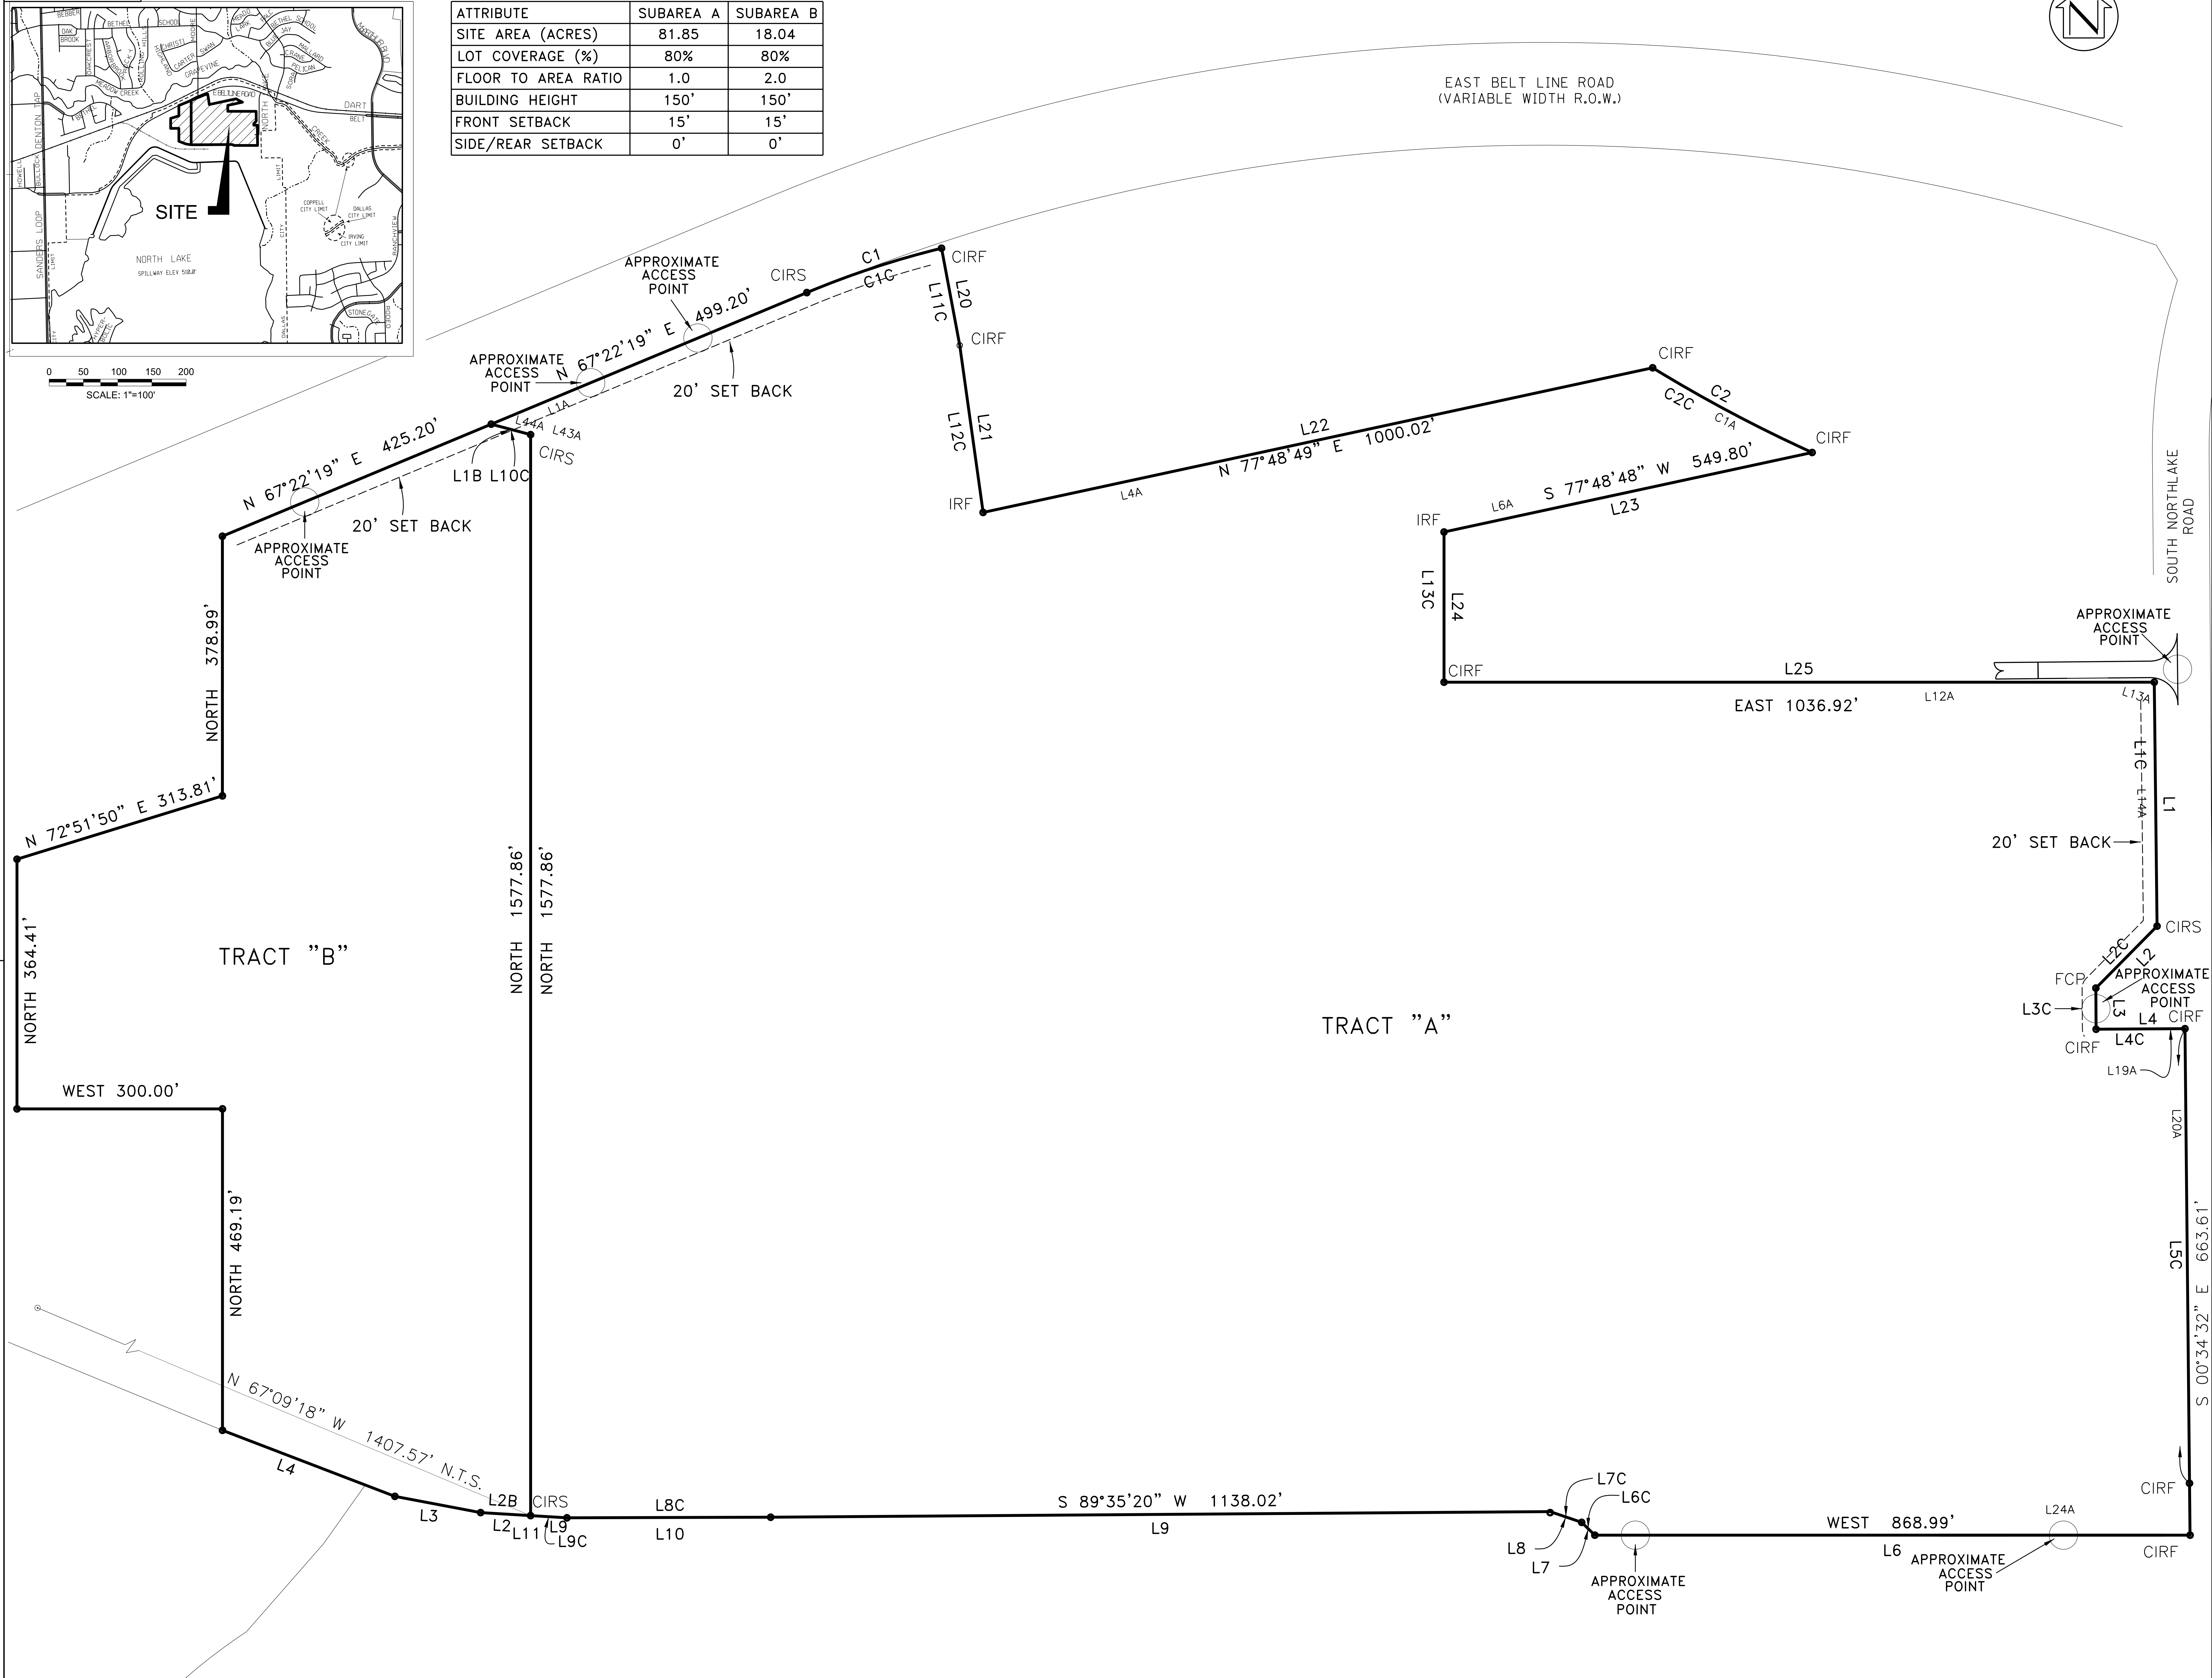

0 50 100 150 200  
SCALE: 1"=100'

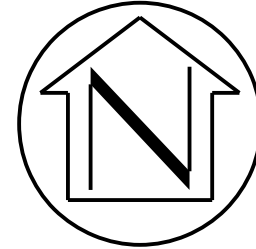

| SCALE         | DATE    | NO. | DATE | DESCRIPTION | DISTRICT | REGION | STANDARD NO. |
|---------------|---------|-----|------|-------------|----------|--------|--------------|
| E 73999-002   | 1-05-16 |     |      |             | DALLAS   | DALLAS |              |
| SHEET NO. 002 |         |     |      |             |          |        |              |

NORTH LAKE SWITCHING STATION CONCEPT PLAN

ONCOR TRANSMISSION ENGINEERING