
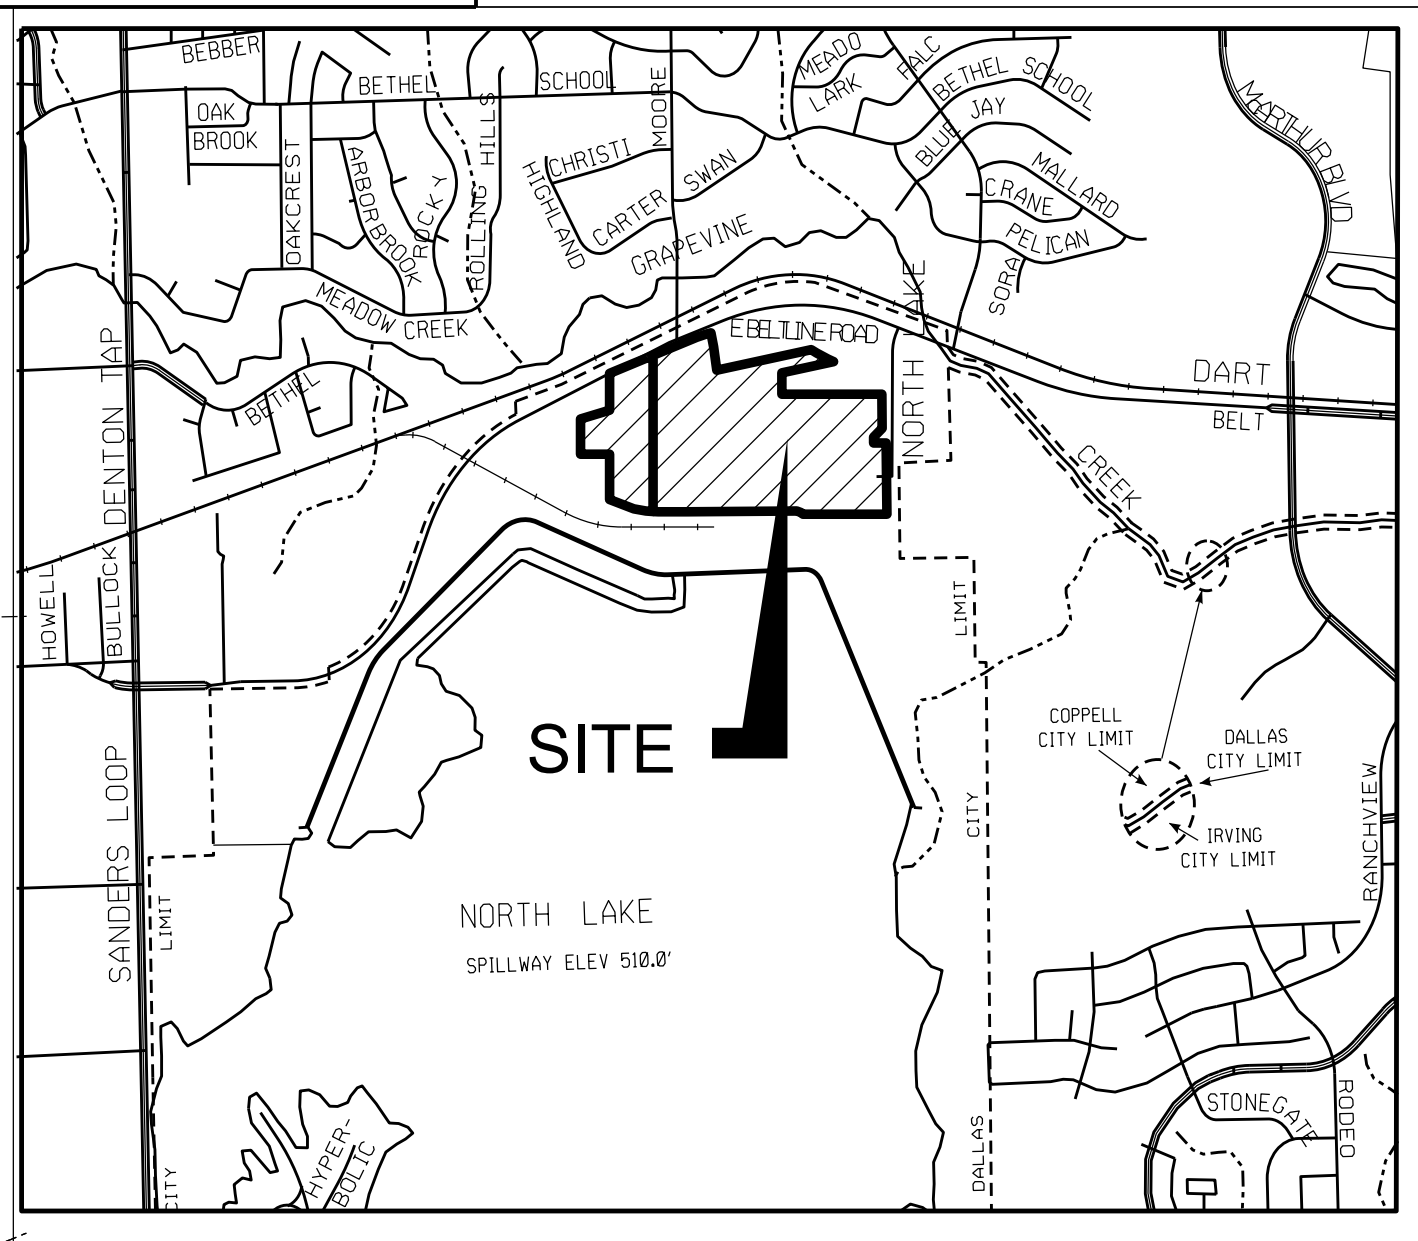




E 73999-002  
SHEET NO. 001

CD  
739990201

ATTRIBUTE	SUBAREA A	SUBAREA B
SITE AREA (ACRES)	81.85	18.04
LOT COVERAGE (%)	80%	80%
FLOOR TO AREA RATIO	1.0	2.0
BUILDING HEIGHT	150'	150'
FRONT SETBACK	15'	15'
SIDE/REAR SETBACK	0'	0'

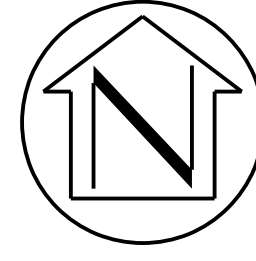

0 50 100 150 200  
SCALE: 1"=100'

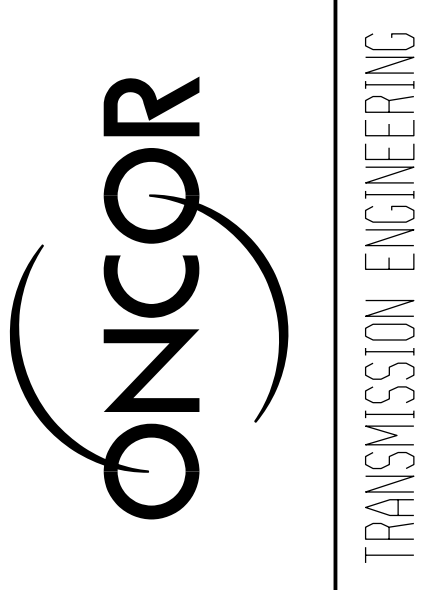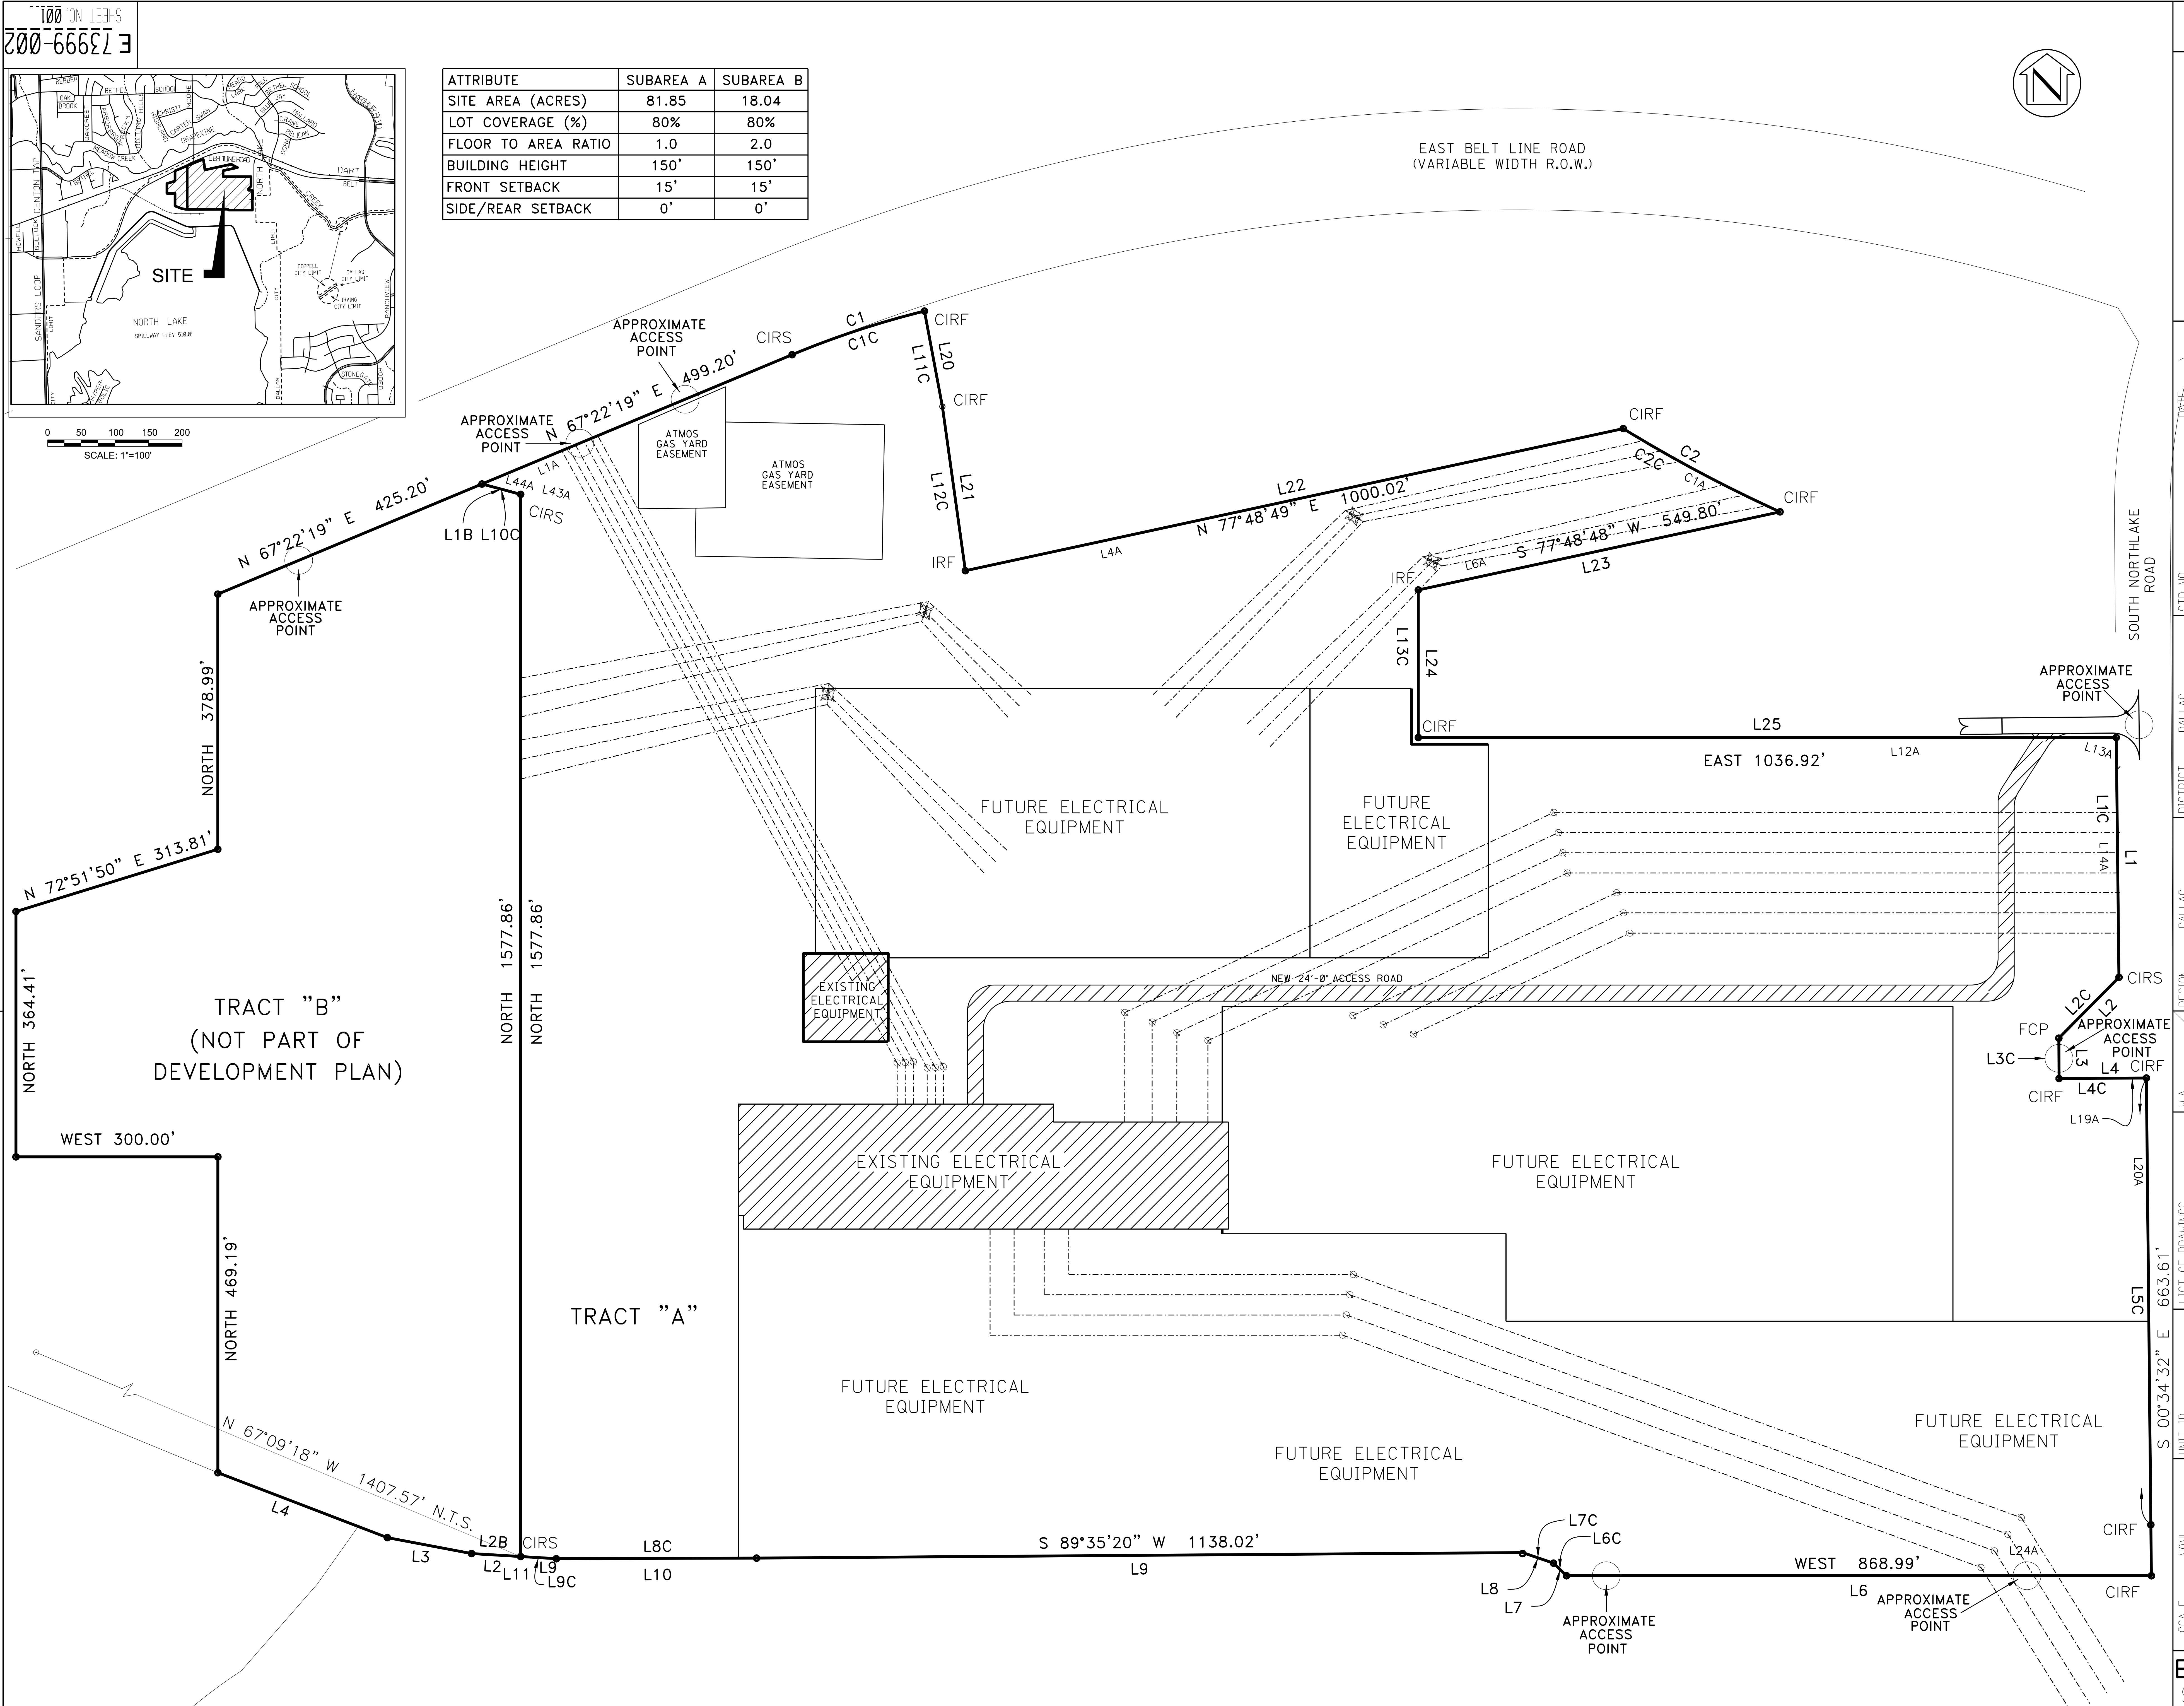

DATE	DATE	DATE	DATE	DATE	DATE	DATE	DATE

SCALE	UNIT ID	LIST OF DRAWINGS	W.A.	W.A.	W.A.	W.A.	W.A.


E 73999-002  
SHEET NO. 001