
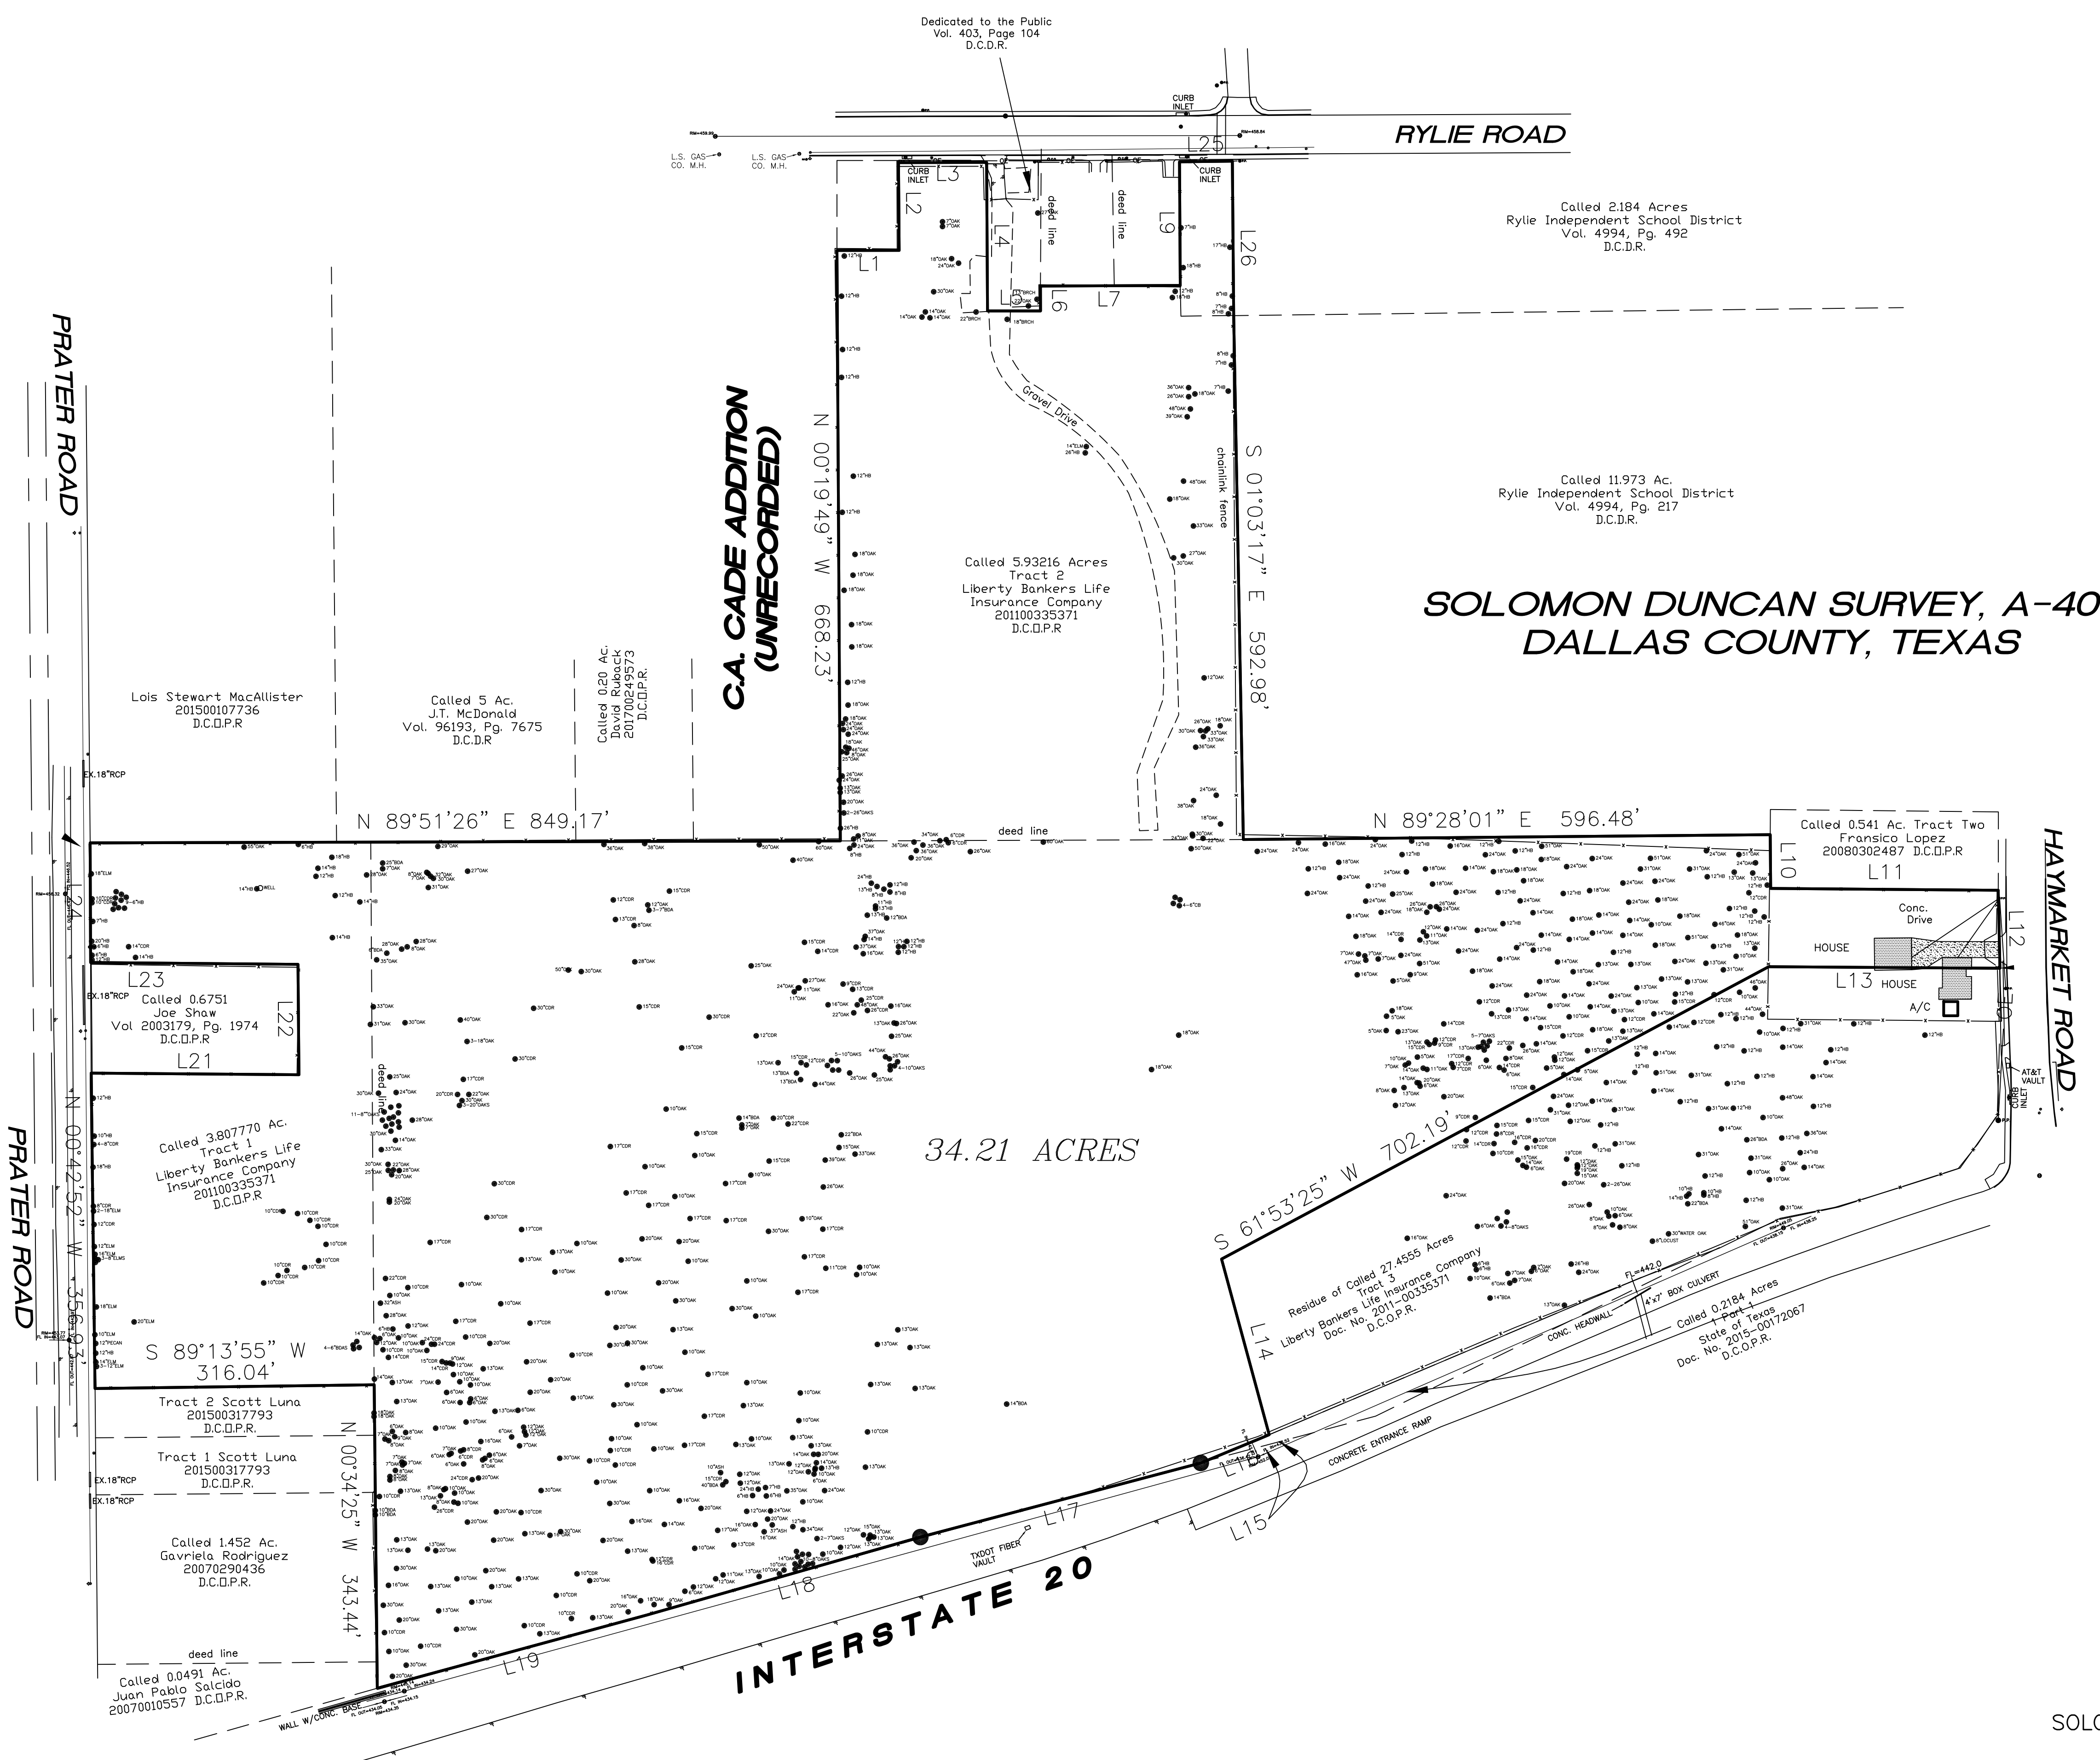


- LEGEND**
- - WATER METER
 - - WATER VALVE
 - - FIRE HYDRANT
 - - SANITARY SEWER MANHOLE
 - - SANITARY SEWER CLEANOUT
 - - POWER POLE
 - - ASPHALT PAVING

PROJECT ON STATE PLANE COORDINATES
TEXAS NORTH CENTRAL ZONE 4202
ELEVATIONS ON NAD83 DATUM

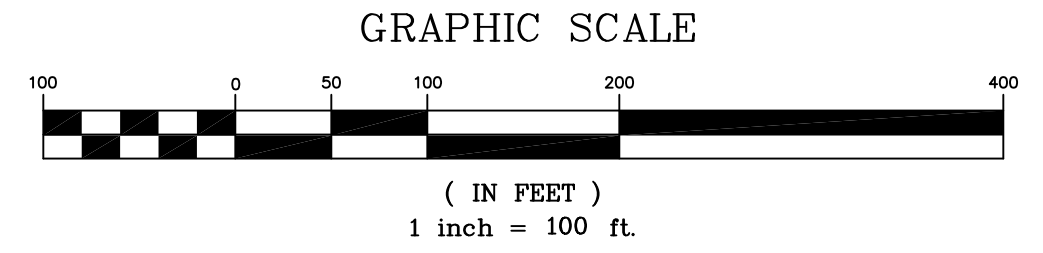

LINE	BEARING	DISTANCE
L1	N 89°57'19" E	70.42'
L2	N 00°24'47" W	99.36'
L3	N 89°52'00" E	99.79'
L4	S 00°19'36" E	168.13'
L5	N 89°56'10" E	59.99'
L6	N 00°09'18" W	28.11'
L7	N 89°45'11" E	158.26'
L8	S 01°12'07" E	34.71'
L9	N 00°20'53" W	139.91'
L10	S 00°26'02" E	60.88'
L11	S 89°32'35" E	257.65'
L12	S 01°14'03" E	88.25'
L13	N 89°37'50" W	261.75'
L14	S 15°11'24" E	205.91'
L15	S 67°06'18" W	10.30'
L16	S 67°36'32" W	73.42'
L17	S 75°12'03" W	328.37'
L18	S 74°05'34" W	321.40'
L19	S 74°48'36" W	316.73'
L20	S 89°32'55" E	235.28'
L21	N 00°29'34" W	124.90'
L22	N 89°28'23" W	234.74'
L23	N 00°14'35" W	135.40'
L24	N 89°14'36" E	59.83'
L25	N 89°14'36" E	59.83'
L26	S 00°29'19" E	174.82'

- TREE LEGEND**
- - EXISTING TREE
 - OAK - OAK
 - HB - HACKBERRY
 - BDA - BOIS D'ARC
 - CDR - CEDAR
 - ASH - ASH
 - BRCH - BIRCH
 - CB - CHINABERRY

TREE LOCATIONS

34.21 ACRES

SOLOMON DUNCAN SURVEY, ABSTRACT 407
DALLAS COUNTY, TEXAS

CARROLL CONSULTING GROUP, INC.
P.O. BOX 11 972-742-4411
LAVON, TEXAS 75166 TEXAS FIRM REGISTRATION NO.: 10007200

JOB No. 2561-19	SCALE: 1"=100'	DATE PREPARED: SEPTEMBER 17, 2019	DRAWN BY: CP
--------------------	-------------------	--------------------------------------	-----------------

TREE LOCATIONS ONLY NOT
A BOUNDARY SURVEY.