


VICINITY MAP  
N.T.S

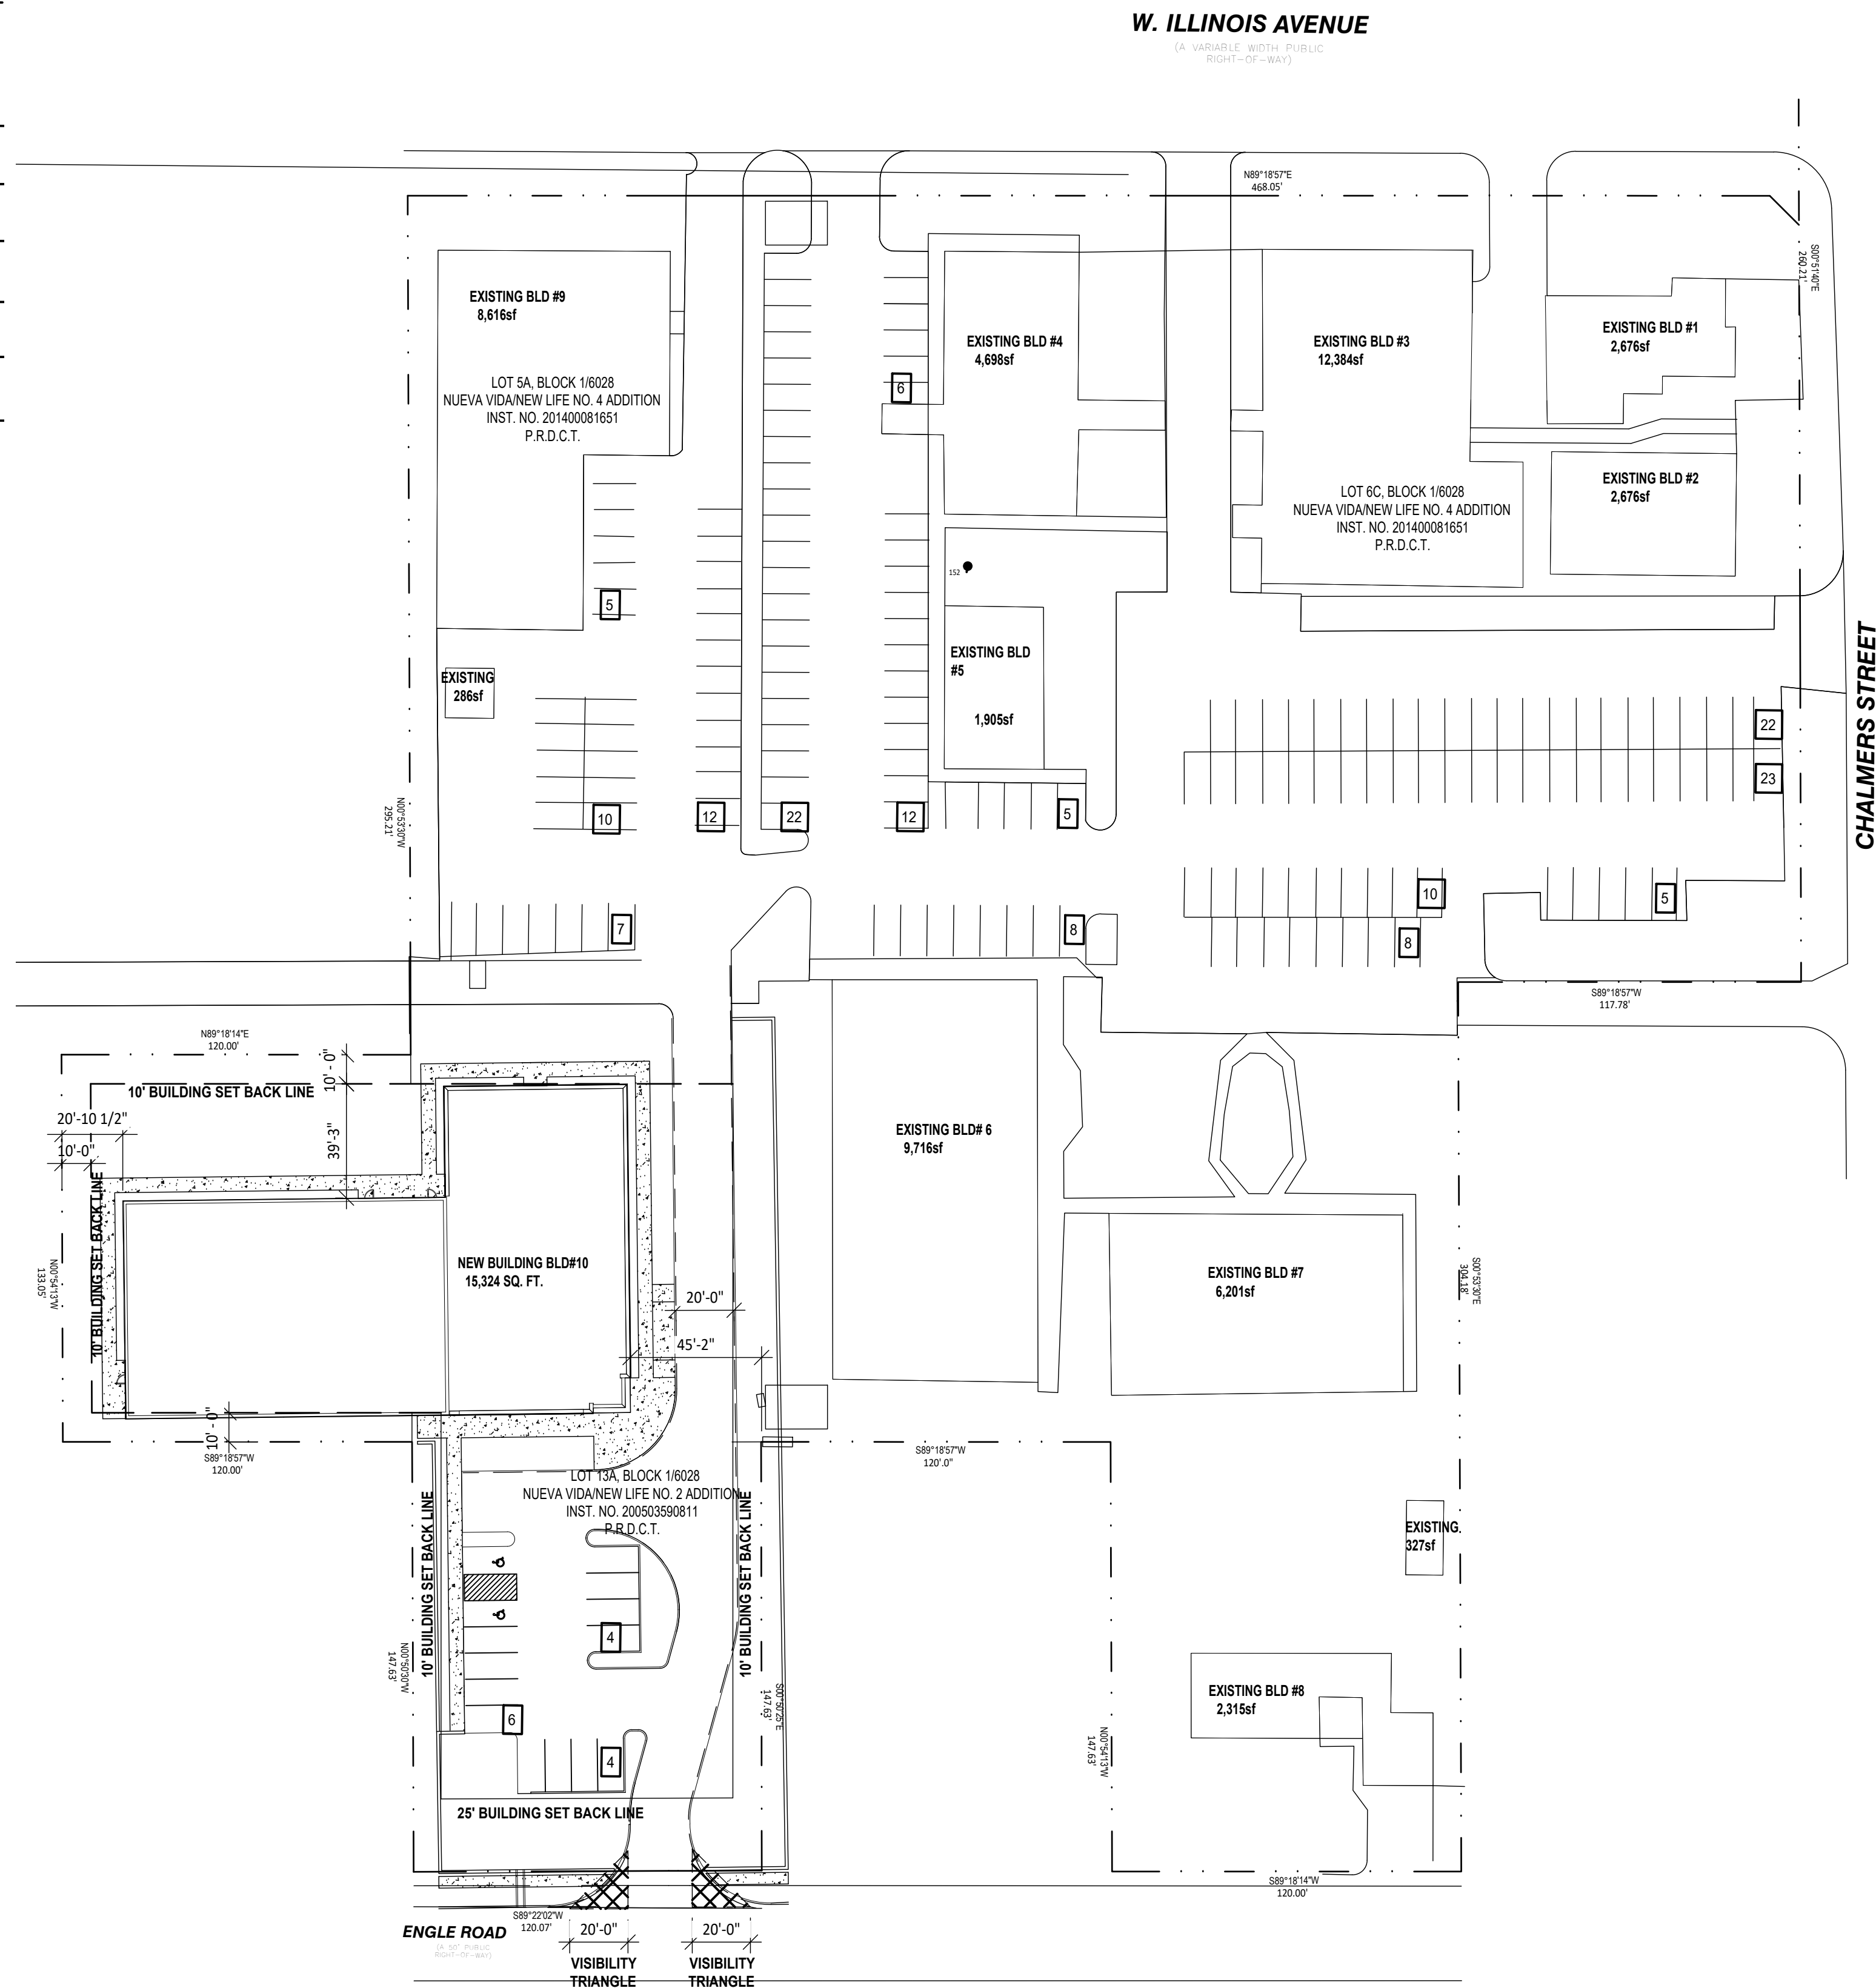

**GENERAL NOTES**

1. LANDSCAPING PER ARTICLE X FOR NEWLY DEVELOPED AREAS ONLY.

**ZONING CASE #: Z189-371**

**PARKING TABULATION**

GRADE	NO. OF CLASSES	REQUIRED	PROVIDED
PK3 / PK4	5	1.5 SPACES / CLASSROOM = 8	
K - 5	24	1.5 SPACES / CLASSROOM = 36	
6 - 8	11	3.5 SPACES / CLASSROOM = 39	
<b>TOTAL</b>	<b>40 CLASSES</b>	<b>83 SPACES</b>	<b>169</b>

**BUILDING AREA & HEIGHT TABULATION**

	CLASSROOM #	BUILDING HEIGHT	BUILDING AREA	LOT SIZE IN ACRES
BUILDING - 1	0	24'-0" ±	2,381 SQ. FT.	
BUILDING - 2	5	24'-0" ±	2,676 SQ. FT.	
BUILDING - 3	13	32'-0" ±	12,384 SQ. FT.	
BUILDING - 4	0	20'-0" ±	4,689 SQ. FT.	
BUILDING - 5	0	18'-0" ±	1,905 SQ. FT.	
BUILDING - 6	7	26'-0" ±	9,716 SQ. FT.	
BUILDING - 7	7	28'-0" ±	6,201 SQ. FT.	
BUILDING - 8	0	18'-0" ±	2,315 SQ. FT.	
BUILDING - 9	0	23'-0" ±	8,616 SQ. FT.	
BUILDING - 10	8	28'-0" ±	16,324 SQ. FT.	
	<b>40</b>		<b>65,322 SQ. FT.</b>	<b>5.446</b>

**Callaway**  
architecture  
1207 HAMPSHIRE LN., ST#105, RICHARDSON, TX-75080  
PHONE: 214-368-2525

PRELIMINARY  
NOT FOR CONSTRUCTION  
Not for permits, pricing or other official purposes.  
This document has not been completed or checked and is for general information or comment only.

A NEW PROJECT FOR:  
**GOLDEN RULE  
CHARTER SCHOOL**  
DALLAS, TX 75233  
2602 W ILLINOIS AVENUE

DRAWING ISSUES:

JOB NO: 19043

SUP SITE PLAN

**AS1**

1 SITE PLAN\_SUP  
1" = 40'-0"

SPACE FOR AHJ APPROVAL SEALS/  
SIGNATURES