

PLANT SCHEDULE



QUANTITY	BOTANICAL NAME	COMMON NAME	SIZE AND REMARKS
159	Quercus virginiana	Live Oak - A	B&B, 6" cal., 14'-16" ht., 7-8" sp., nursery grown.
48	Quercus virginiana	Live Oak	B&B, 3"-3 1/2" cal., 10'-12" ht., 5-6" sp.
8	Lagerstroemia indica 'Natchez'	Crape Myrtle	B&B, multi-trunk tree form, 12'-14' ht., 6-7" sp., matched
334	Ilex vomitoria	Yaupon Holly	5 gal. cont., 20"-24" ht., 14"-16" sp., full
	Cynodon dactylon	Bermuda Lawn	Hydromulch

POINT TABULATION

Category	Points
1. Parking lot landscaping	10
2. Surface parking screening	5
3. Landscape buffer strip	20
TOTAL POINTS EARNED	35
TOTAL POINTS REQUIRED	30

PD NO. 121 ZONING DISTRICT

VICINITY MAP

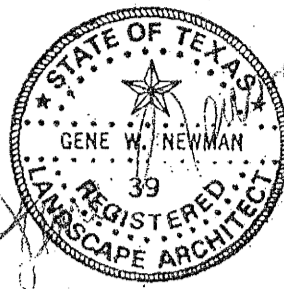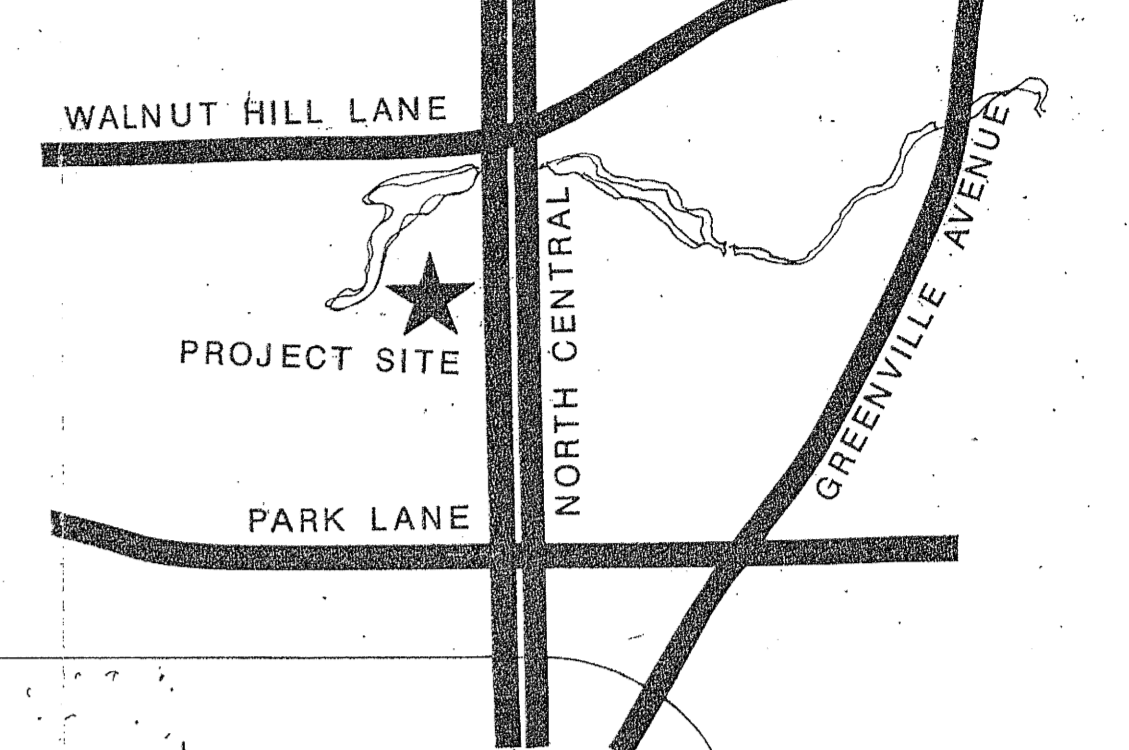

THE OGLESBY GROUP

LANDSCAPE ARCHITECT
 1400 WEST PARKWAY, SUITE 100
 HOUSTON, TEXAS 77057
 PHONE: 713-865-1111
 FAX: 713-865-1112
 WWW.OGLESBYGROUP.COM

NorthPark Presbyterian Church
 D A T A S S E T E X A S

980335
 23414

APPROVED BY
 CITY COUNCIL

JAN 23 1998

ROBERT S. SLOAN
 City Secretary

REVISIONS







DATE DESCRIPTION

0812
 Dec. 18 '99

SEE APPROVED SITE PLAN RECAPING PROPOSED PAVEMENT ALONG THIS BOUNDARY LINE

SUP 782 (R-7.5) ZONING DISTRICT

ZONING DISTRICT

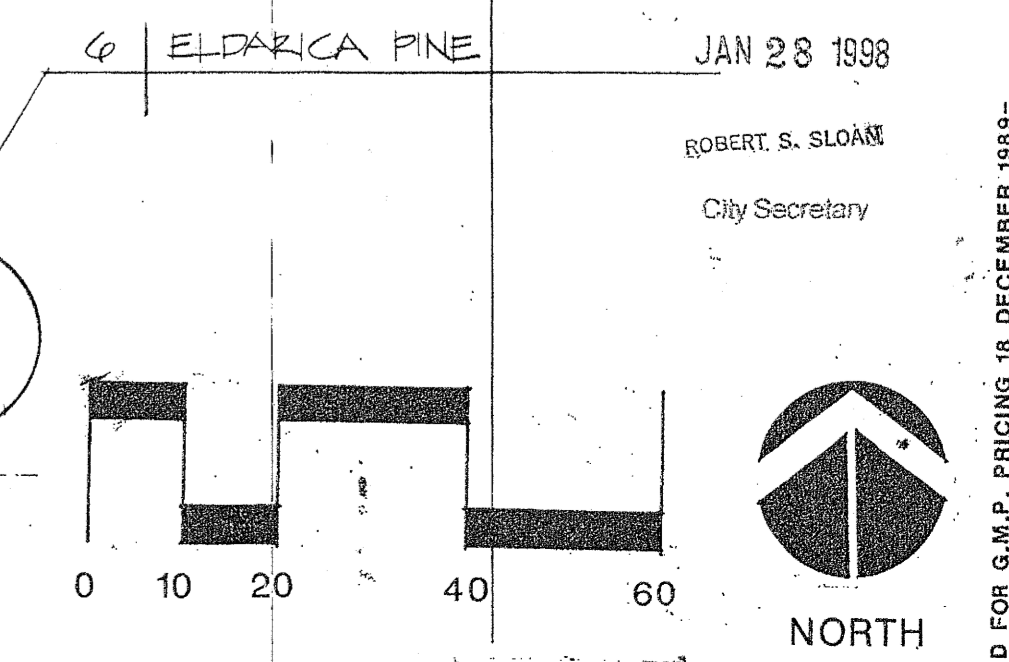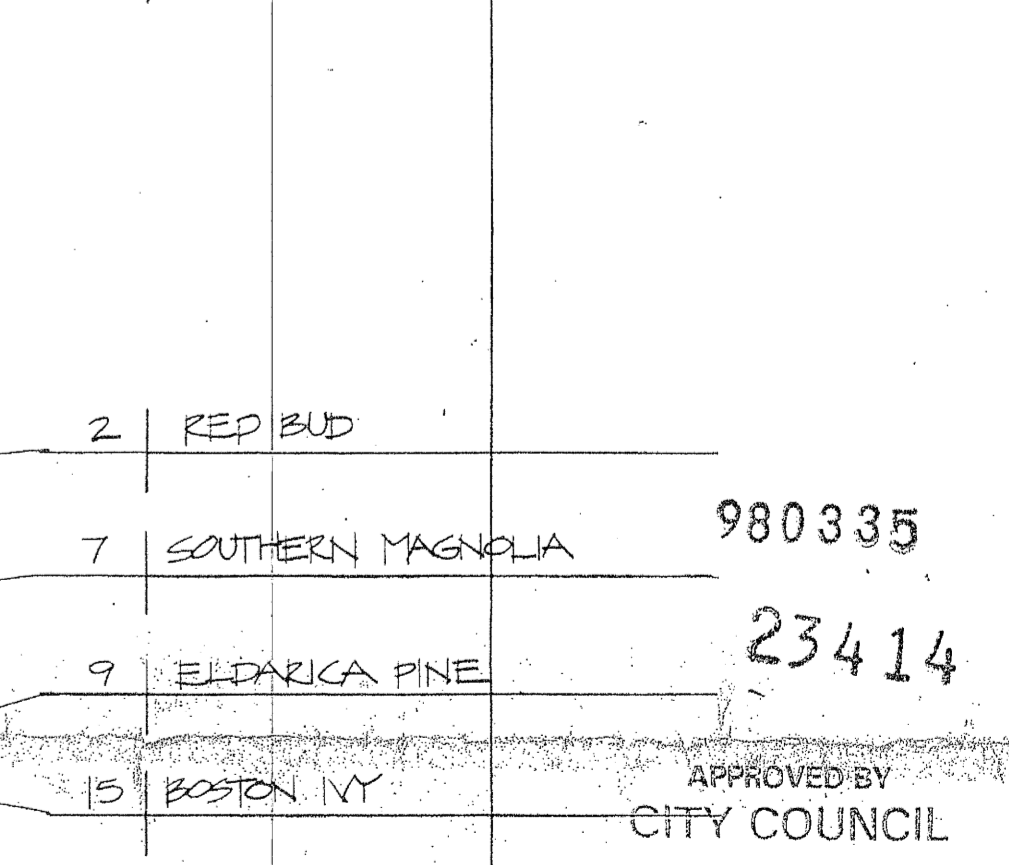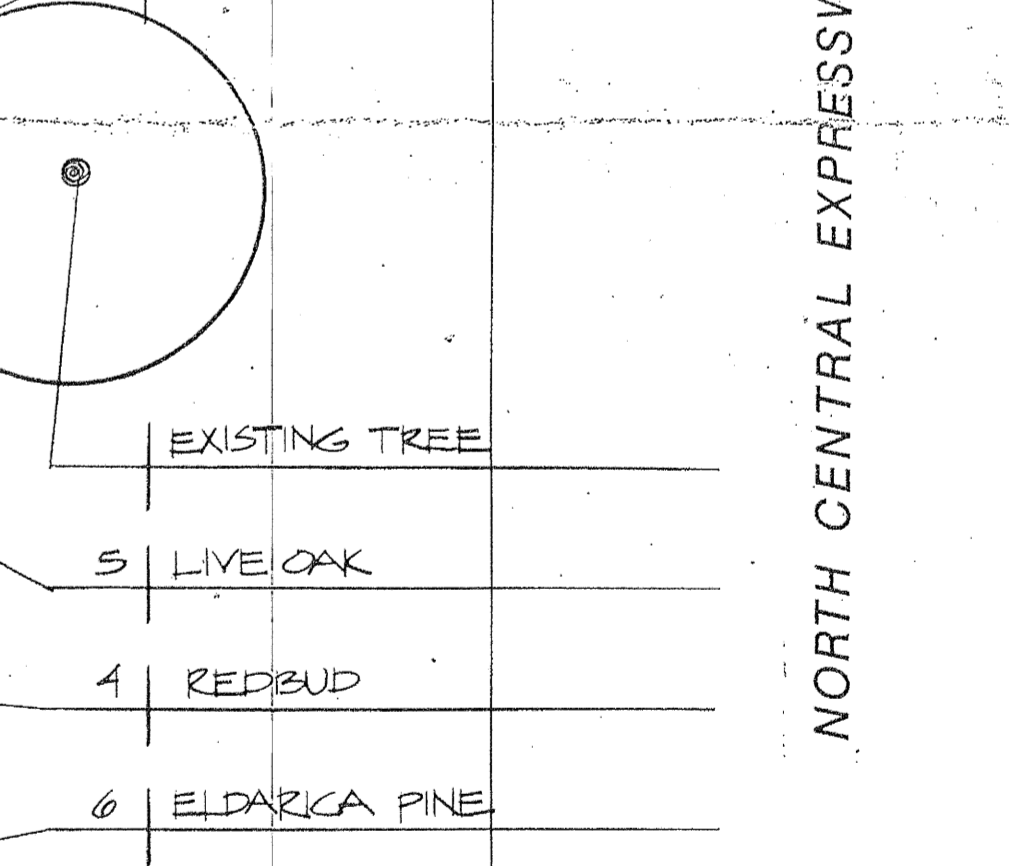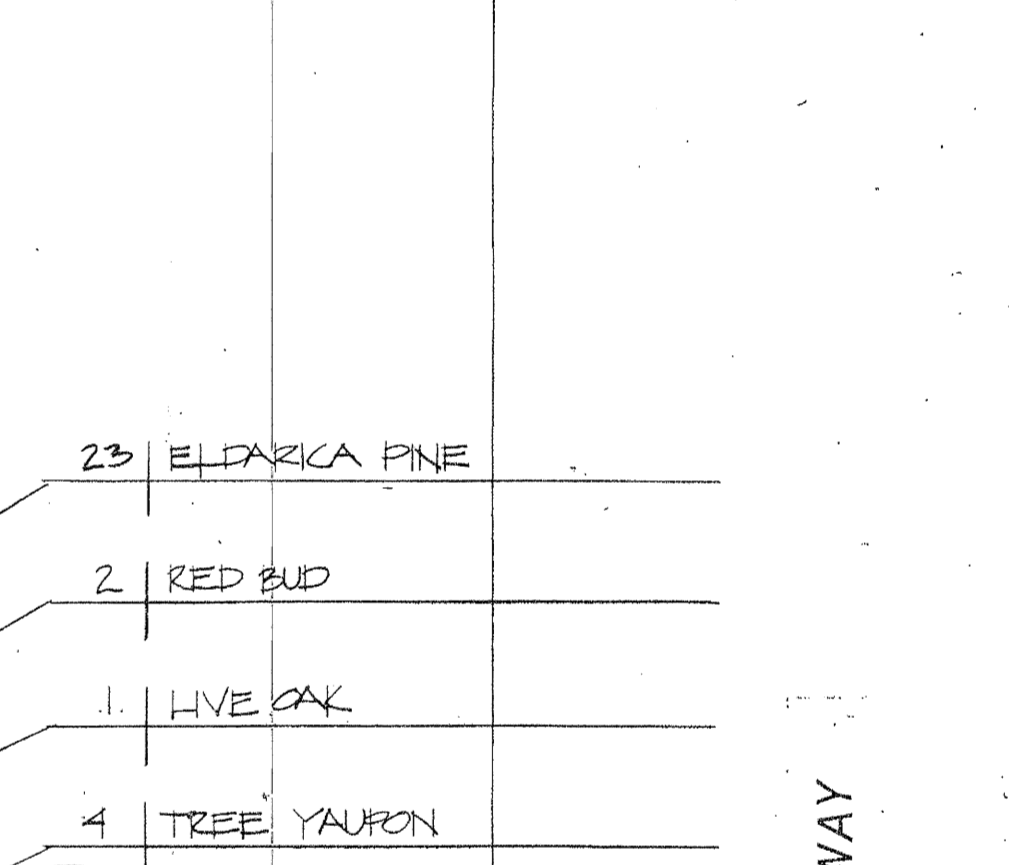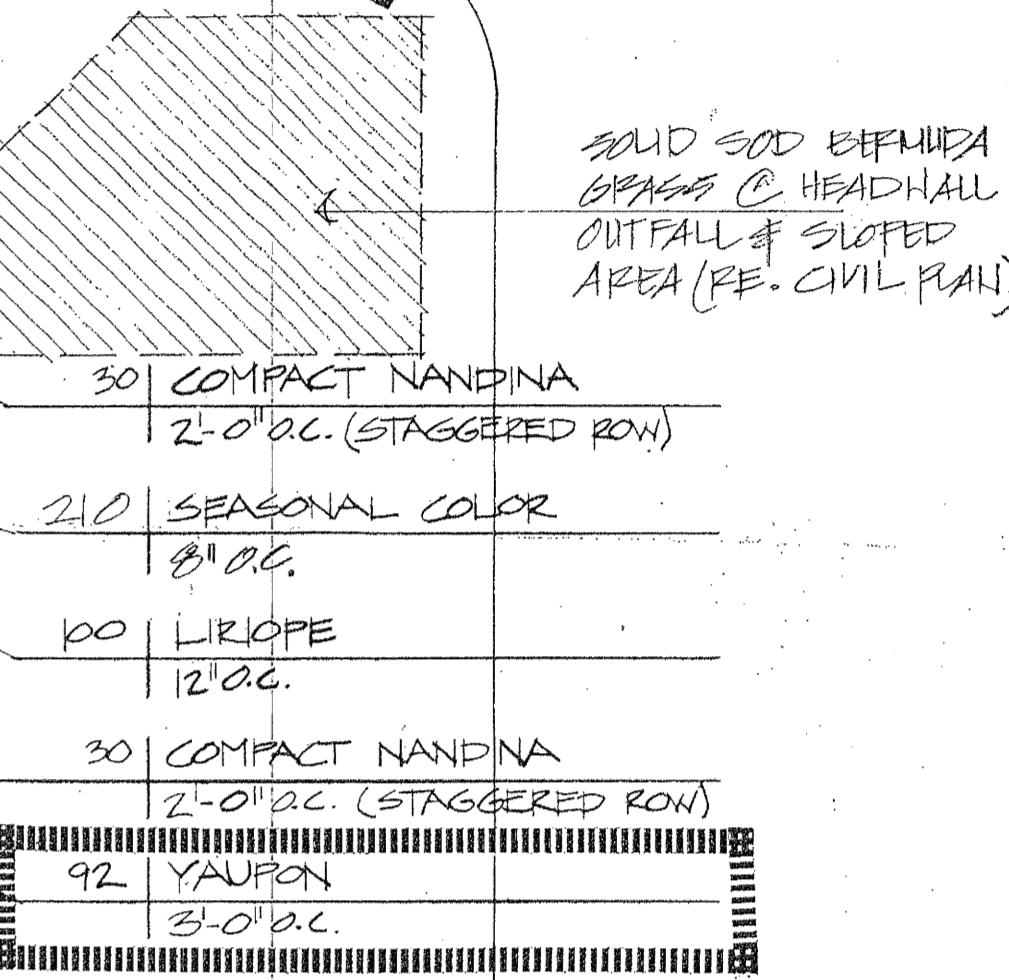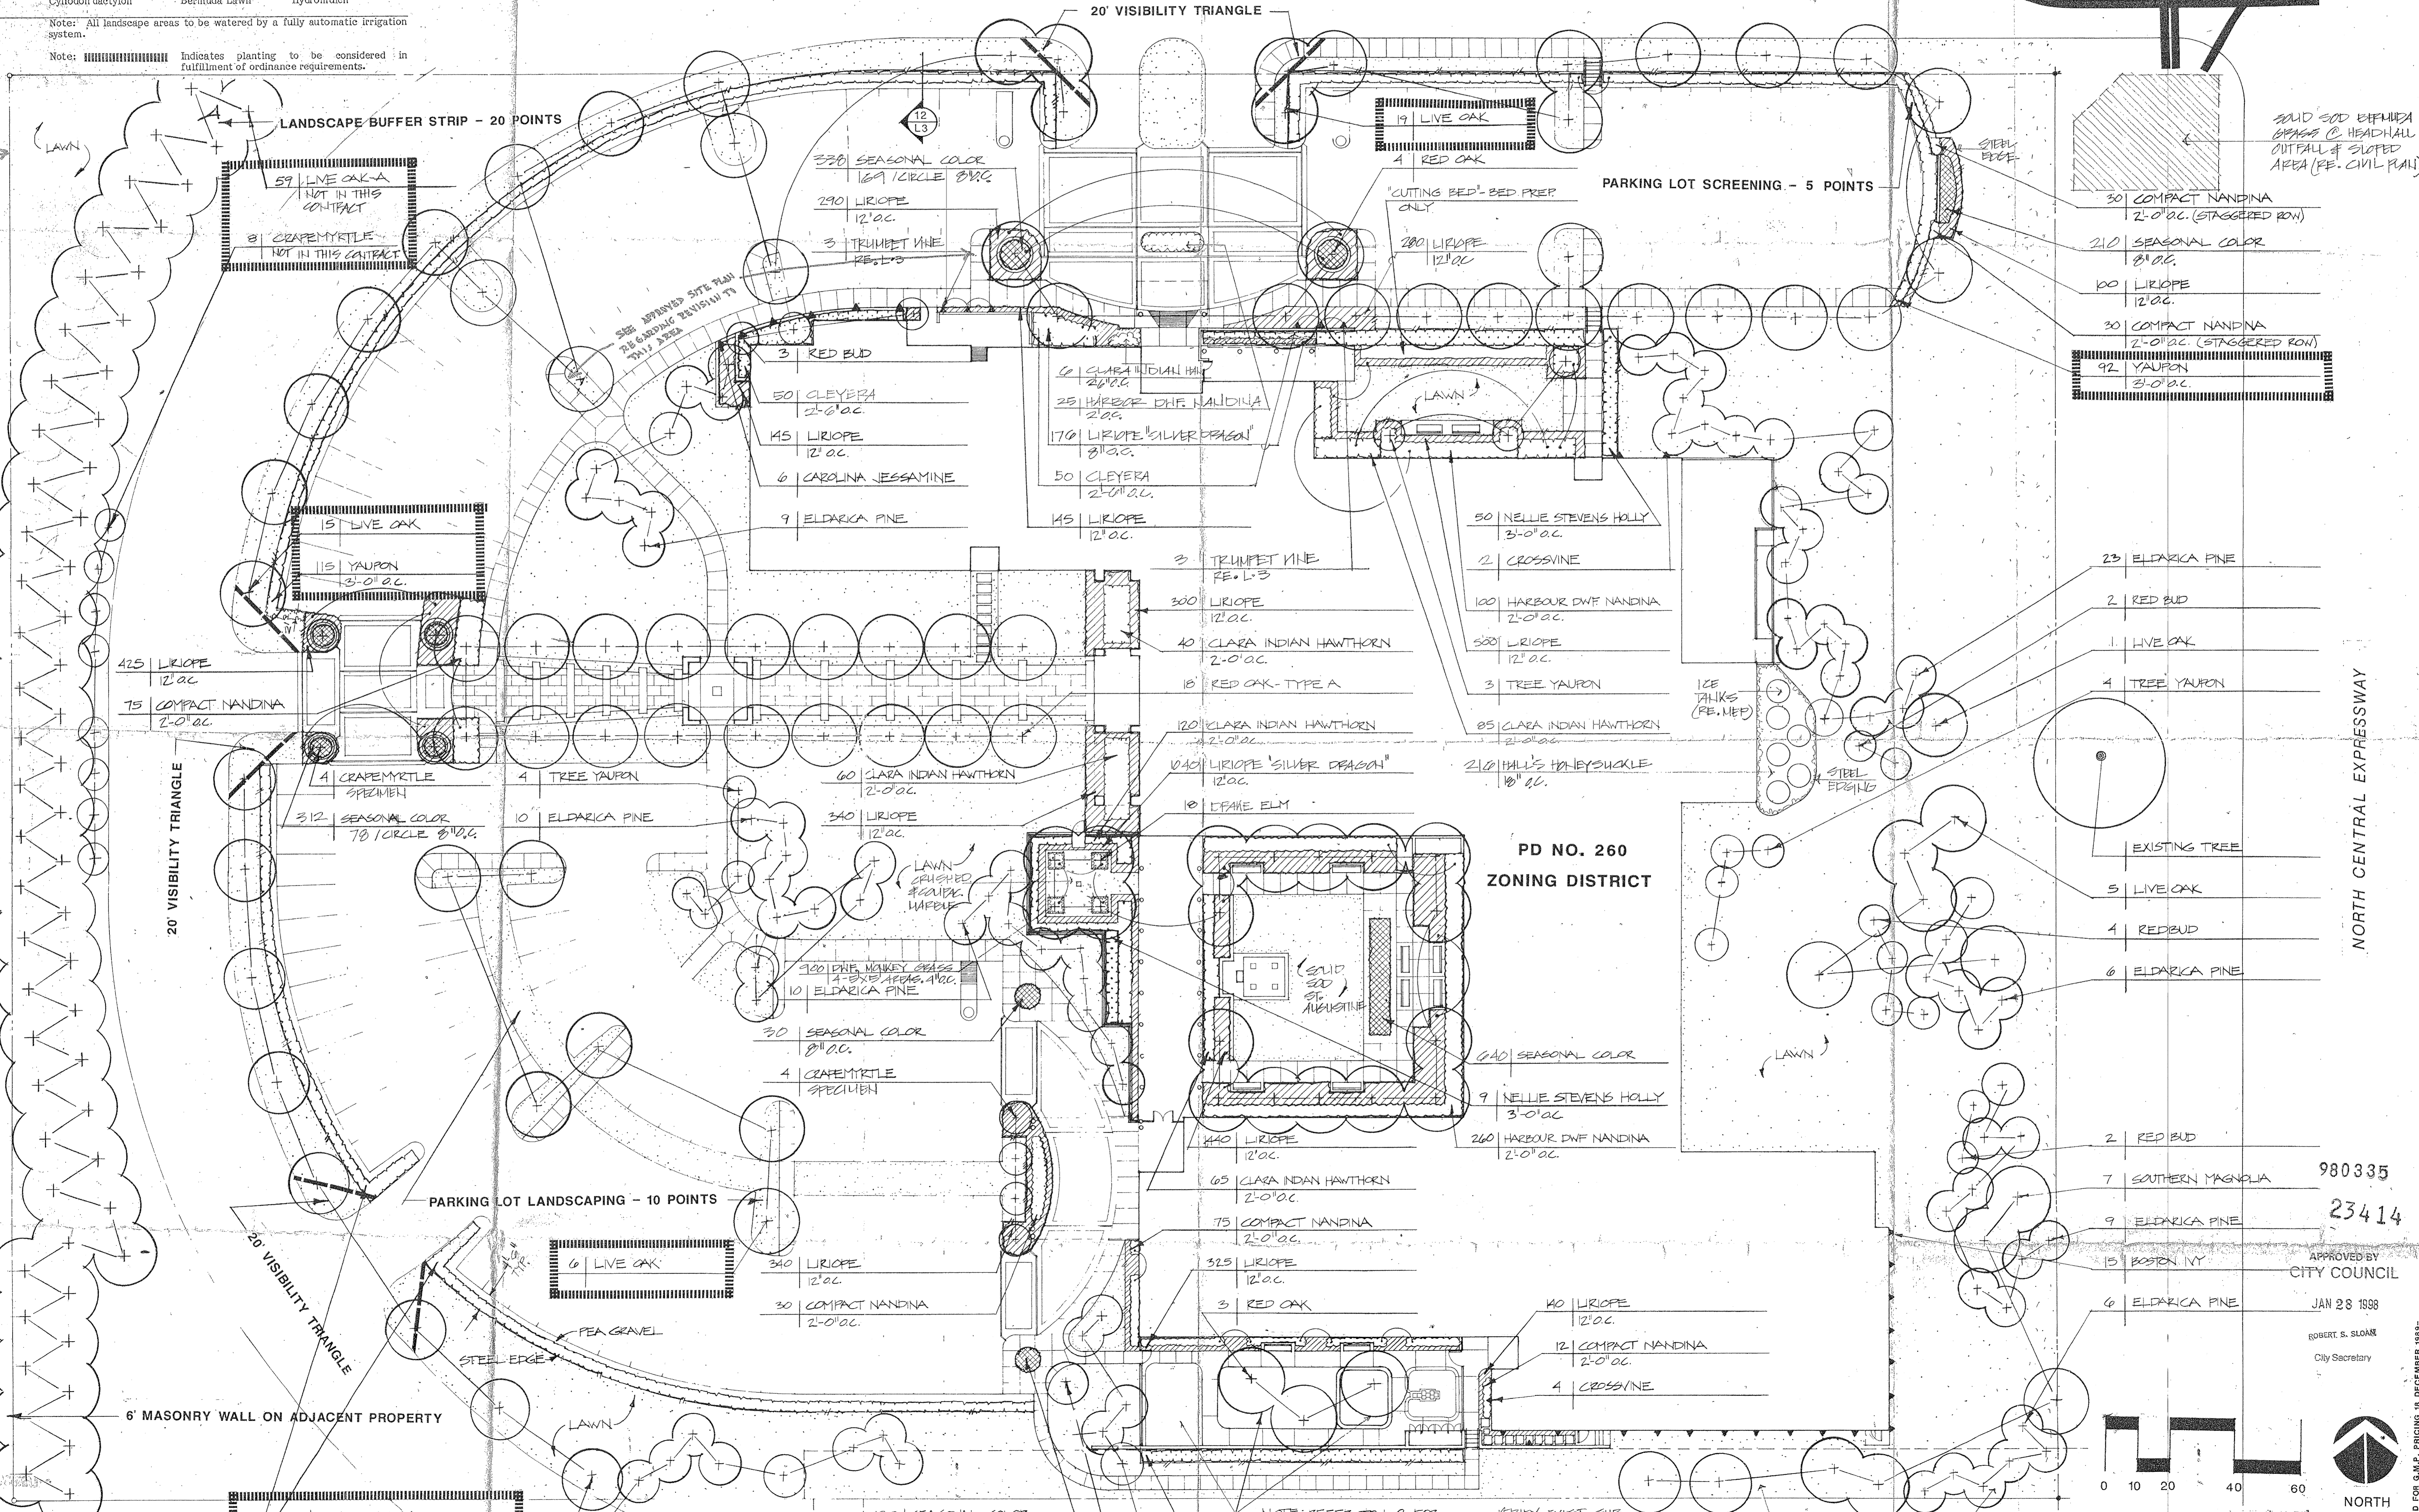

USED FOR C.M.P. PRICING 18 DECEMBER 1999