



**CERTIFICATE OF APPROVAL**

I, Gloria Tapley, Chairperson of the City Plan Commission of the City of Dallas, State of Texas, hereby certify that the attached plat was duly filed for approval with the City Plan Commission of the City of Dallas on the 13th day of June, 2016, and that said plat was duly approved on the 7th day of July, A.D. 2011 by said Commission.

Chairperson  
City Plan Commission  
Dallas, Texas

Attest:  
**FOR REVIEW ONLY**  
Secretary

**PRELIMINARY PLAT**  
**DALLAS EXECUTIVE AIRPORT**  
**INDUSTRIAL ADDITION**


BEING A REPLAT OF  
DAN'S SUBDIVISION  
THE OLD HICKORY WOODLANDS  
RE-SUBDIVISION OF TRACTS  
19, 20, 21 & 22, OLD HICKORY WOODLANDS  
WESTMORELAND ESTATES NO. 2

SITUATED IN THE  
ENOCH HORTON SURVEY, ABSTRACT NO. 622  
THOMAS VERNON SURVEY, ABSTRACT NO. 1505  
JOHN COX SURVEY, ABSTRACT NO. 250  
SAMUEL B. PRYOR SURVEY, ABSTRACT NO. 1117  
GEORGE ALVEY SURVEY, ABSTRACT NO. 10  
MCKINNEY & WILLIAMS SURVEY, ABSTRACT NO. 1053


City Plan No. S 156-143  
March, 2016

Prepared By:  
**DAI-TECH**  
DAL-TECH ENGINEERING, INC.  
17400 DALLAS FRYW, SUITE 110  
DALLAS, TEXAS 75248  
F 972 250-4774  
F 972 250-4774  
18754 Fern Ln, 102390

OWNERS:

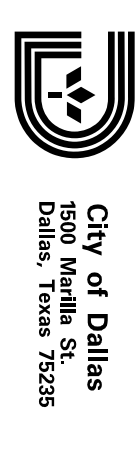

City of Dallas  
1500 Marilla St.  
Dallas, Texas 75225

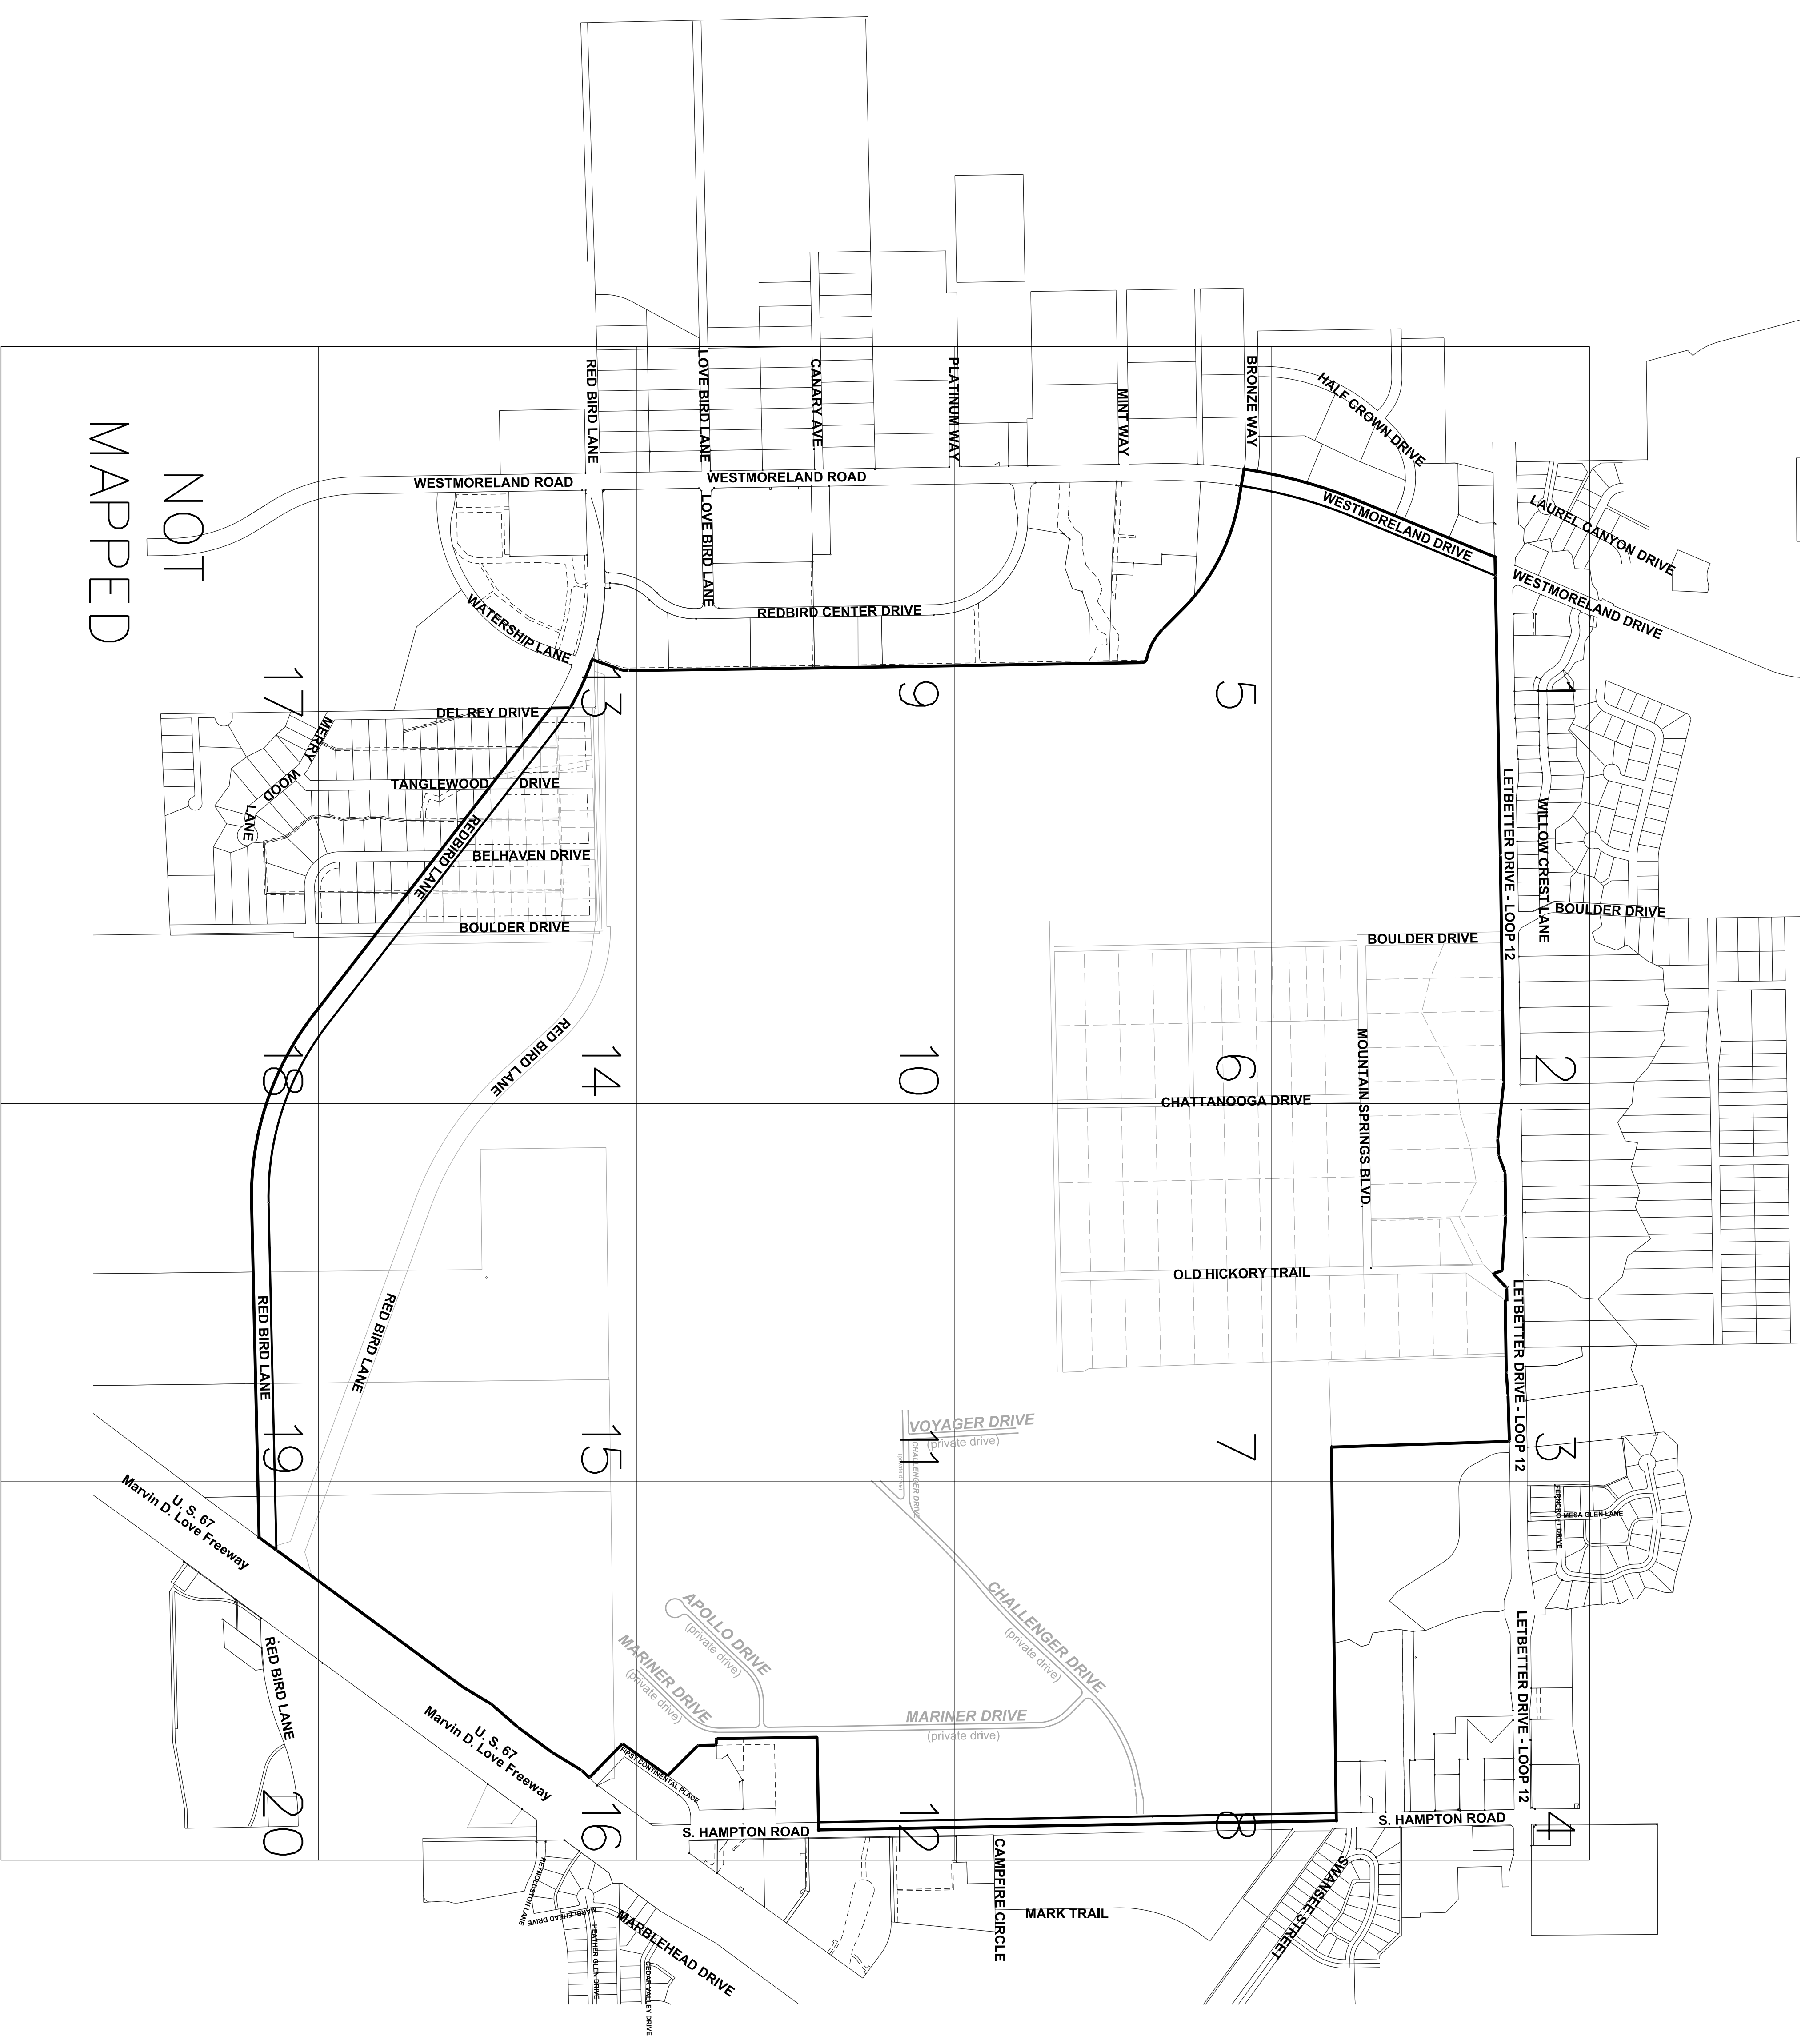

NOT  
MAPPED