

Notes

Revision	By	Appd	YYYYMMDD
PLANS FOR BIDDING AND CONSTRUCTION	KAL/ES	KS	2018.10.03
Issued	By	Appd	YYYYMMDD



Client/Project
Dallas ISD

Franklin D. Roosevelt High School
BP#15 ORG# 013
525 Bonnie View Rd
Dallas, TX 75203

Title
DEVELOPMENT - LANDSCAPE PLAN


Project No.	Scale
214000470	As indicated
Revision	Drawing No.

AS01.2

LANDSCAPE DATA	
STREET TREES:	
BONNIE VIEW:	600LF/50 = 12 REQUIRED 2 EXISTING, 10 PROVIDED
HUTCHINS:	170 LF/50 = 4 REQUIRED 4 PROVIDED
REMOVED TREES:	76" PROTECTED
MITIGATION TREES:	16X3" = 78" MITIGATION HEAVILY WOODED LITTLE CEDAR CREEK CREDITS FOR PRESERVED TREES
SITE TREES:	

PLANT SCHEDULE	
TREES	BOTANICAL / COMMON NAME
AG	ACER GRANDIDENTATUM
CI	BIGTOOTH MAPLE
CI	CARYA ILLINOINENSIS
QM	PECAN
QC	QUERCUS MUEHLENBERGII
UC	CHINKAPIN OAK
UC	QUERCUS SHUMARDII
UC	SHUMARD RED OAK
UC	ULMUS CRASSIFOLIA
UC	CEDAR ELM
GROUND COVERS	BOTANICAL / COMMON NAME
CAD	CAREX DIVULSA
EF	BERKELEY SEDGE
EF	EUONYMUS FORTUNEI "COLORATUS"
ROP	PURPLE WINTERCREEPER
ROP	ROSMARINUS OFFICINALIS "PROSTRATUS"
TA2	DWARF ROSEMARY
TA2	TRACHELOSPERMUM ASIATICUM
TA2	ASIAN JASMINE
ORNAMENTAL GRASS	BOTANICAL / COMMON NAME
NP3	NASSELLA TENUISSIMA "PONY TAILS"
NP3	MEXICAN FEATHERGRASS
SOD/SEED	BOTANICAL / COMMON NAME
CDS	CYNODON DACTYLON
CDS	BERMUDA GRASS (SOD)

ALTERNATE TREE SELECTION	
BALD CYPRESS	TAXODIUM DISTICHUM
AMERICAN ELM	ULMUS AMERICANA
LACEBARK ELM	ULMUS PARVIFOLIA
SOUTHERN MAGNOLIA	MAGNOLIA GRANDIFLORA
LIVE OAK	QUERCUS VIRGINIANA
TEXAS RED OAK	QUERCUS BUCKLEYI (TEXANA)
TEXAS ASH	FRAXINUS TEXENSIS
GINKGO (MALE ONLY)	GINKGO BILBOA
CADDIS MAPLE	ACER BARBATUM VAR. CADDIS
CHINESE PISTACHE	PISTACIA CHINENSIS
SWEETGUM	LIQUIDAMBAR STRACIPLUA

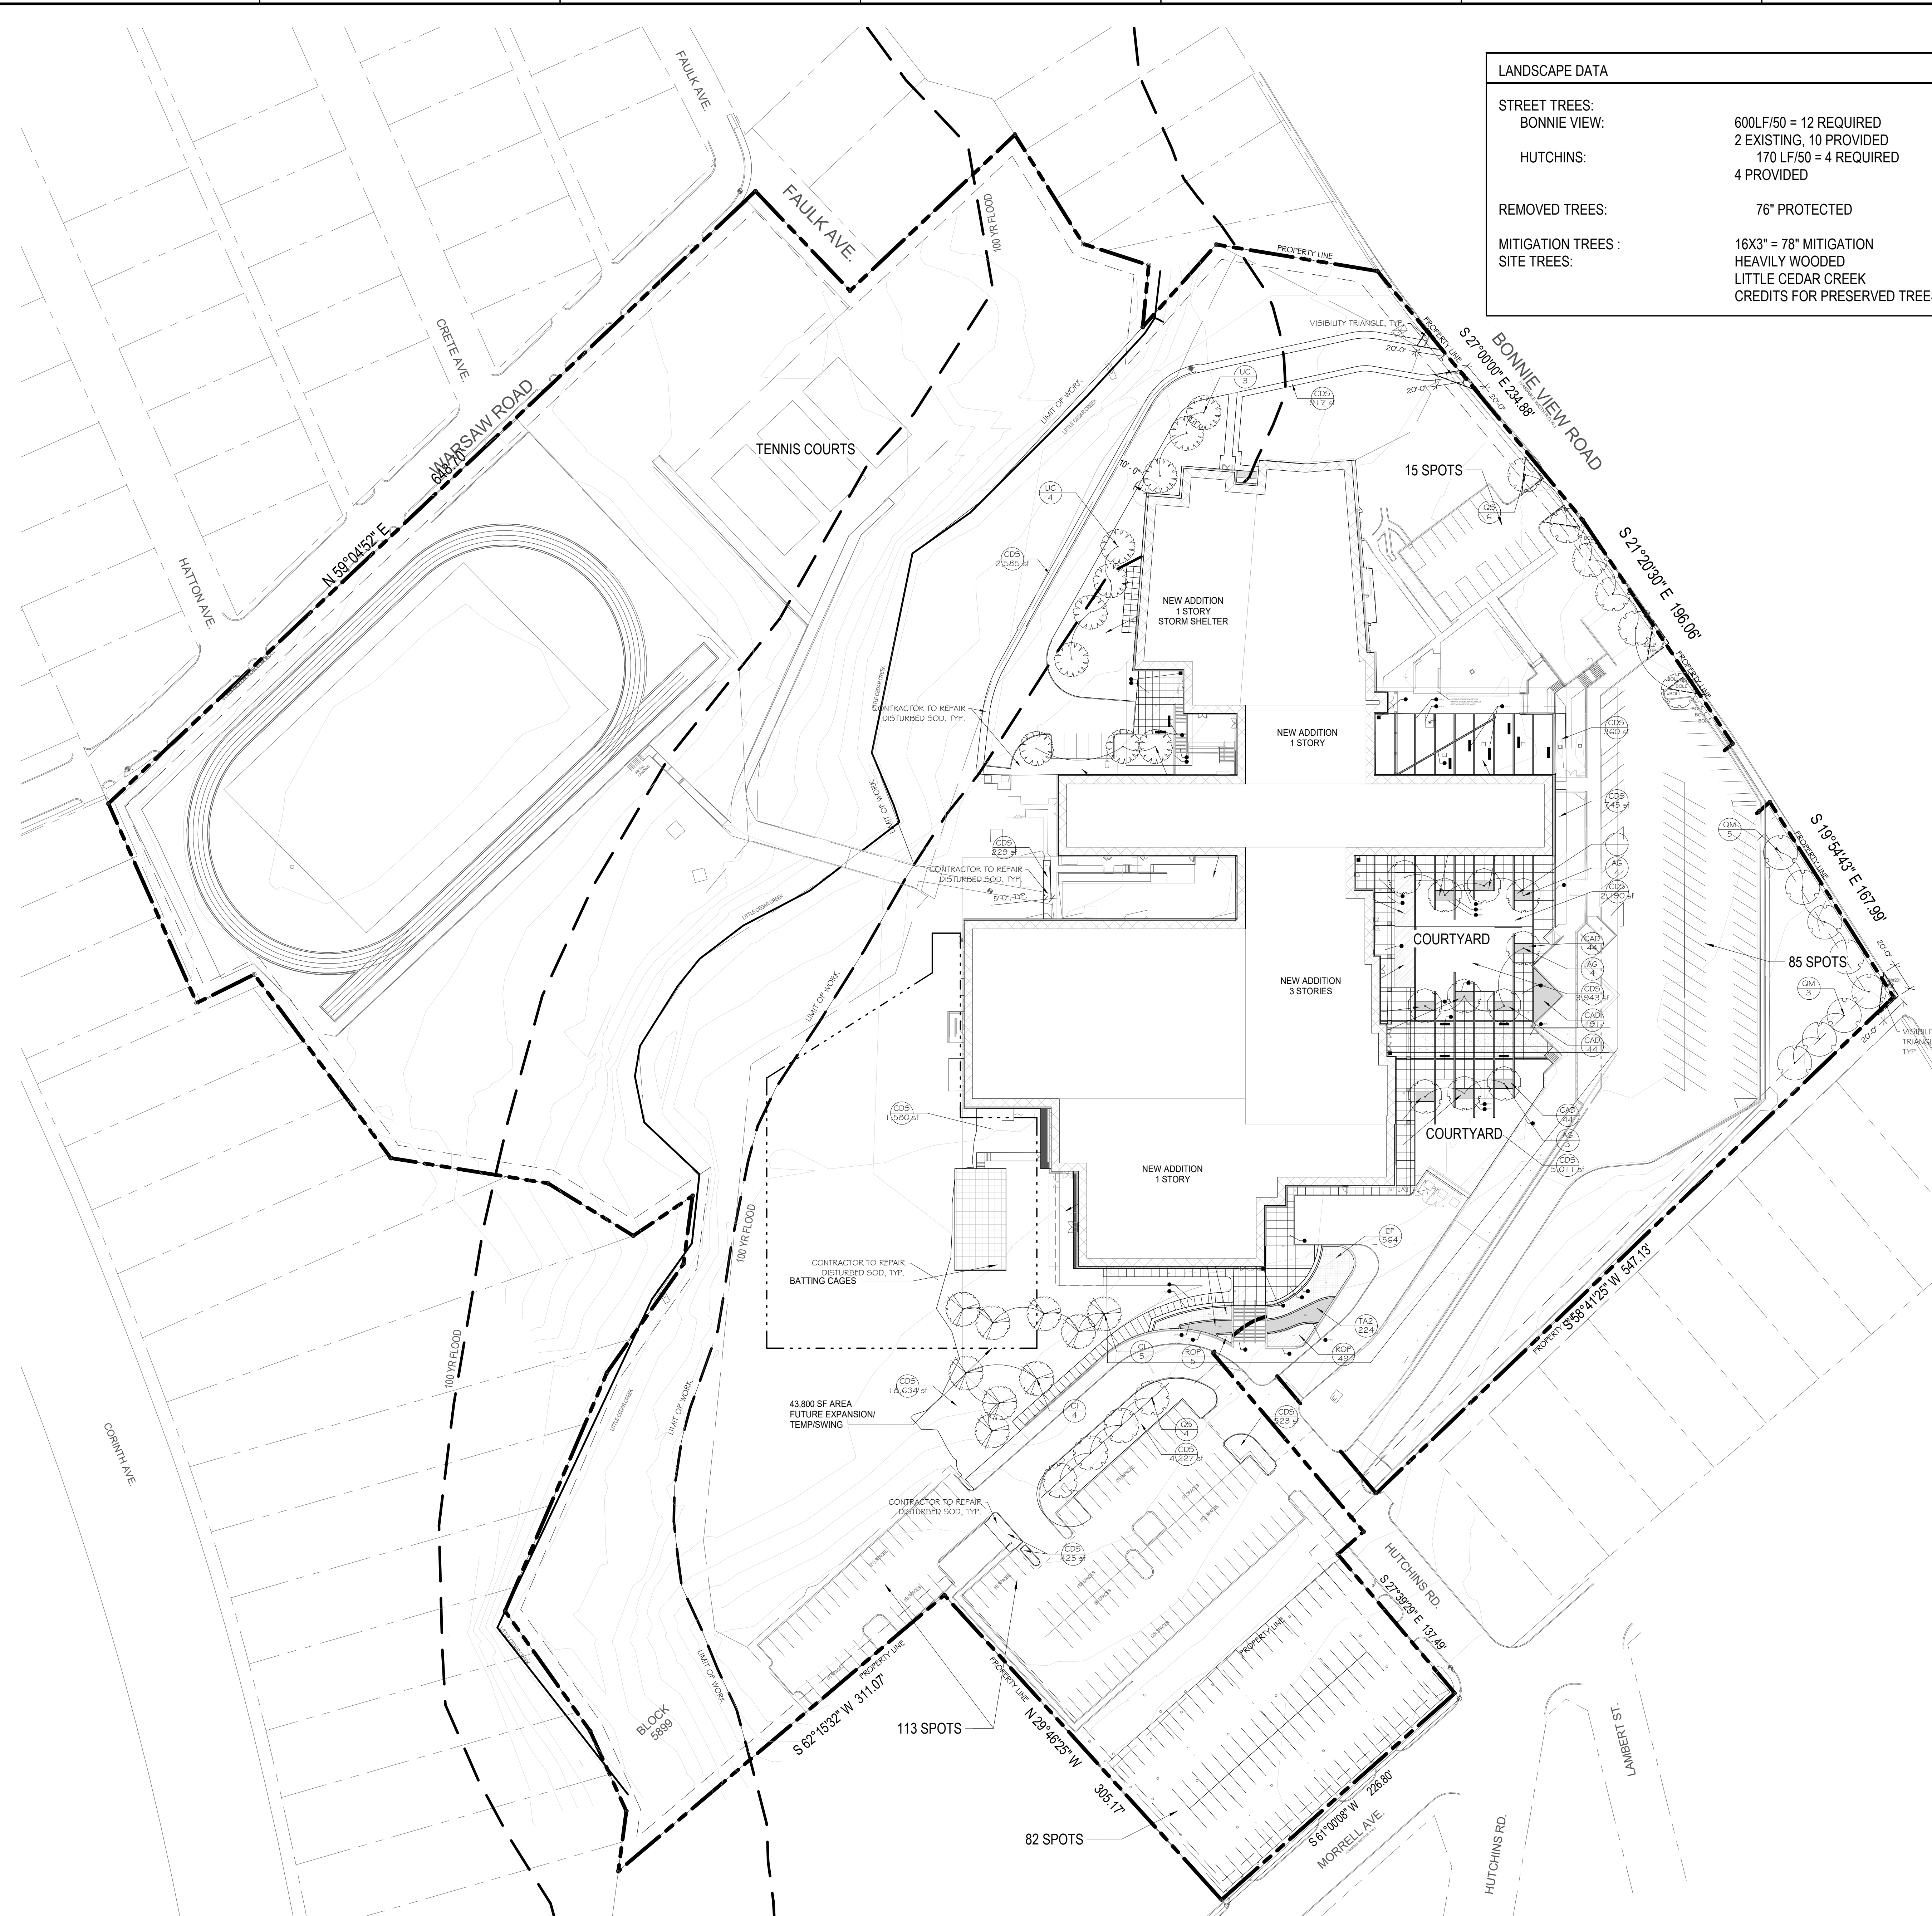

F1 DEVELOPMENT LANDSCAPE PLAN
1" = 50'-0"

C:\Users\Public\Documents\Local_Brevit\Brevit_Architecture\FBRLC_17_Architectural\AS01.2.dwg
3/15/2019 3:15:59 PM
ORIGINAL SHEET - ARCH 01 (DWG)