


LOCATION MAP

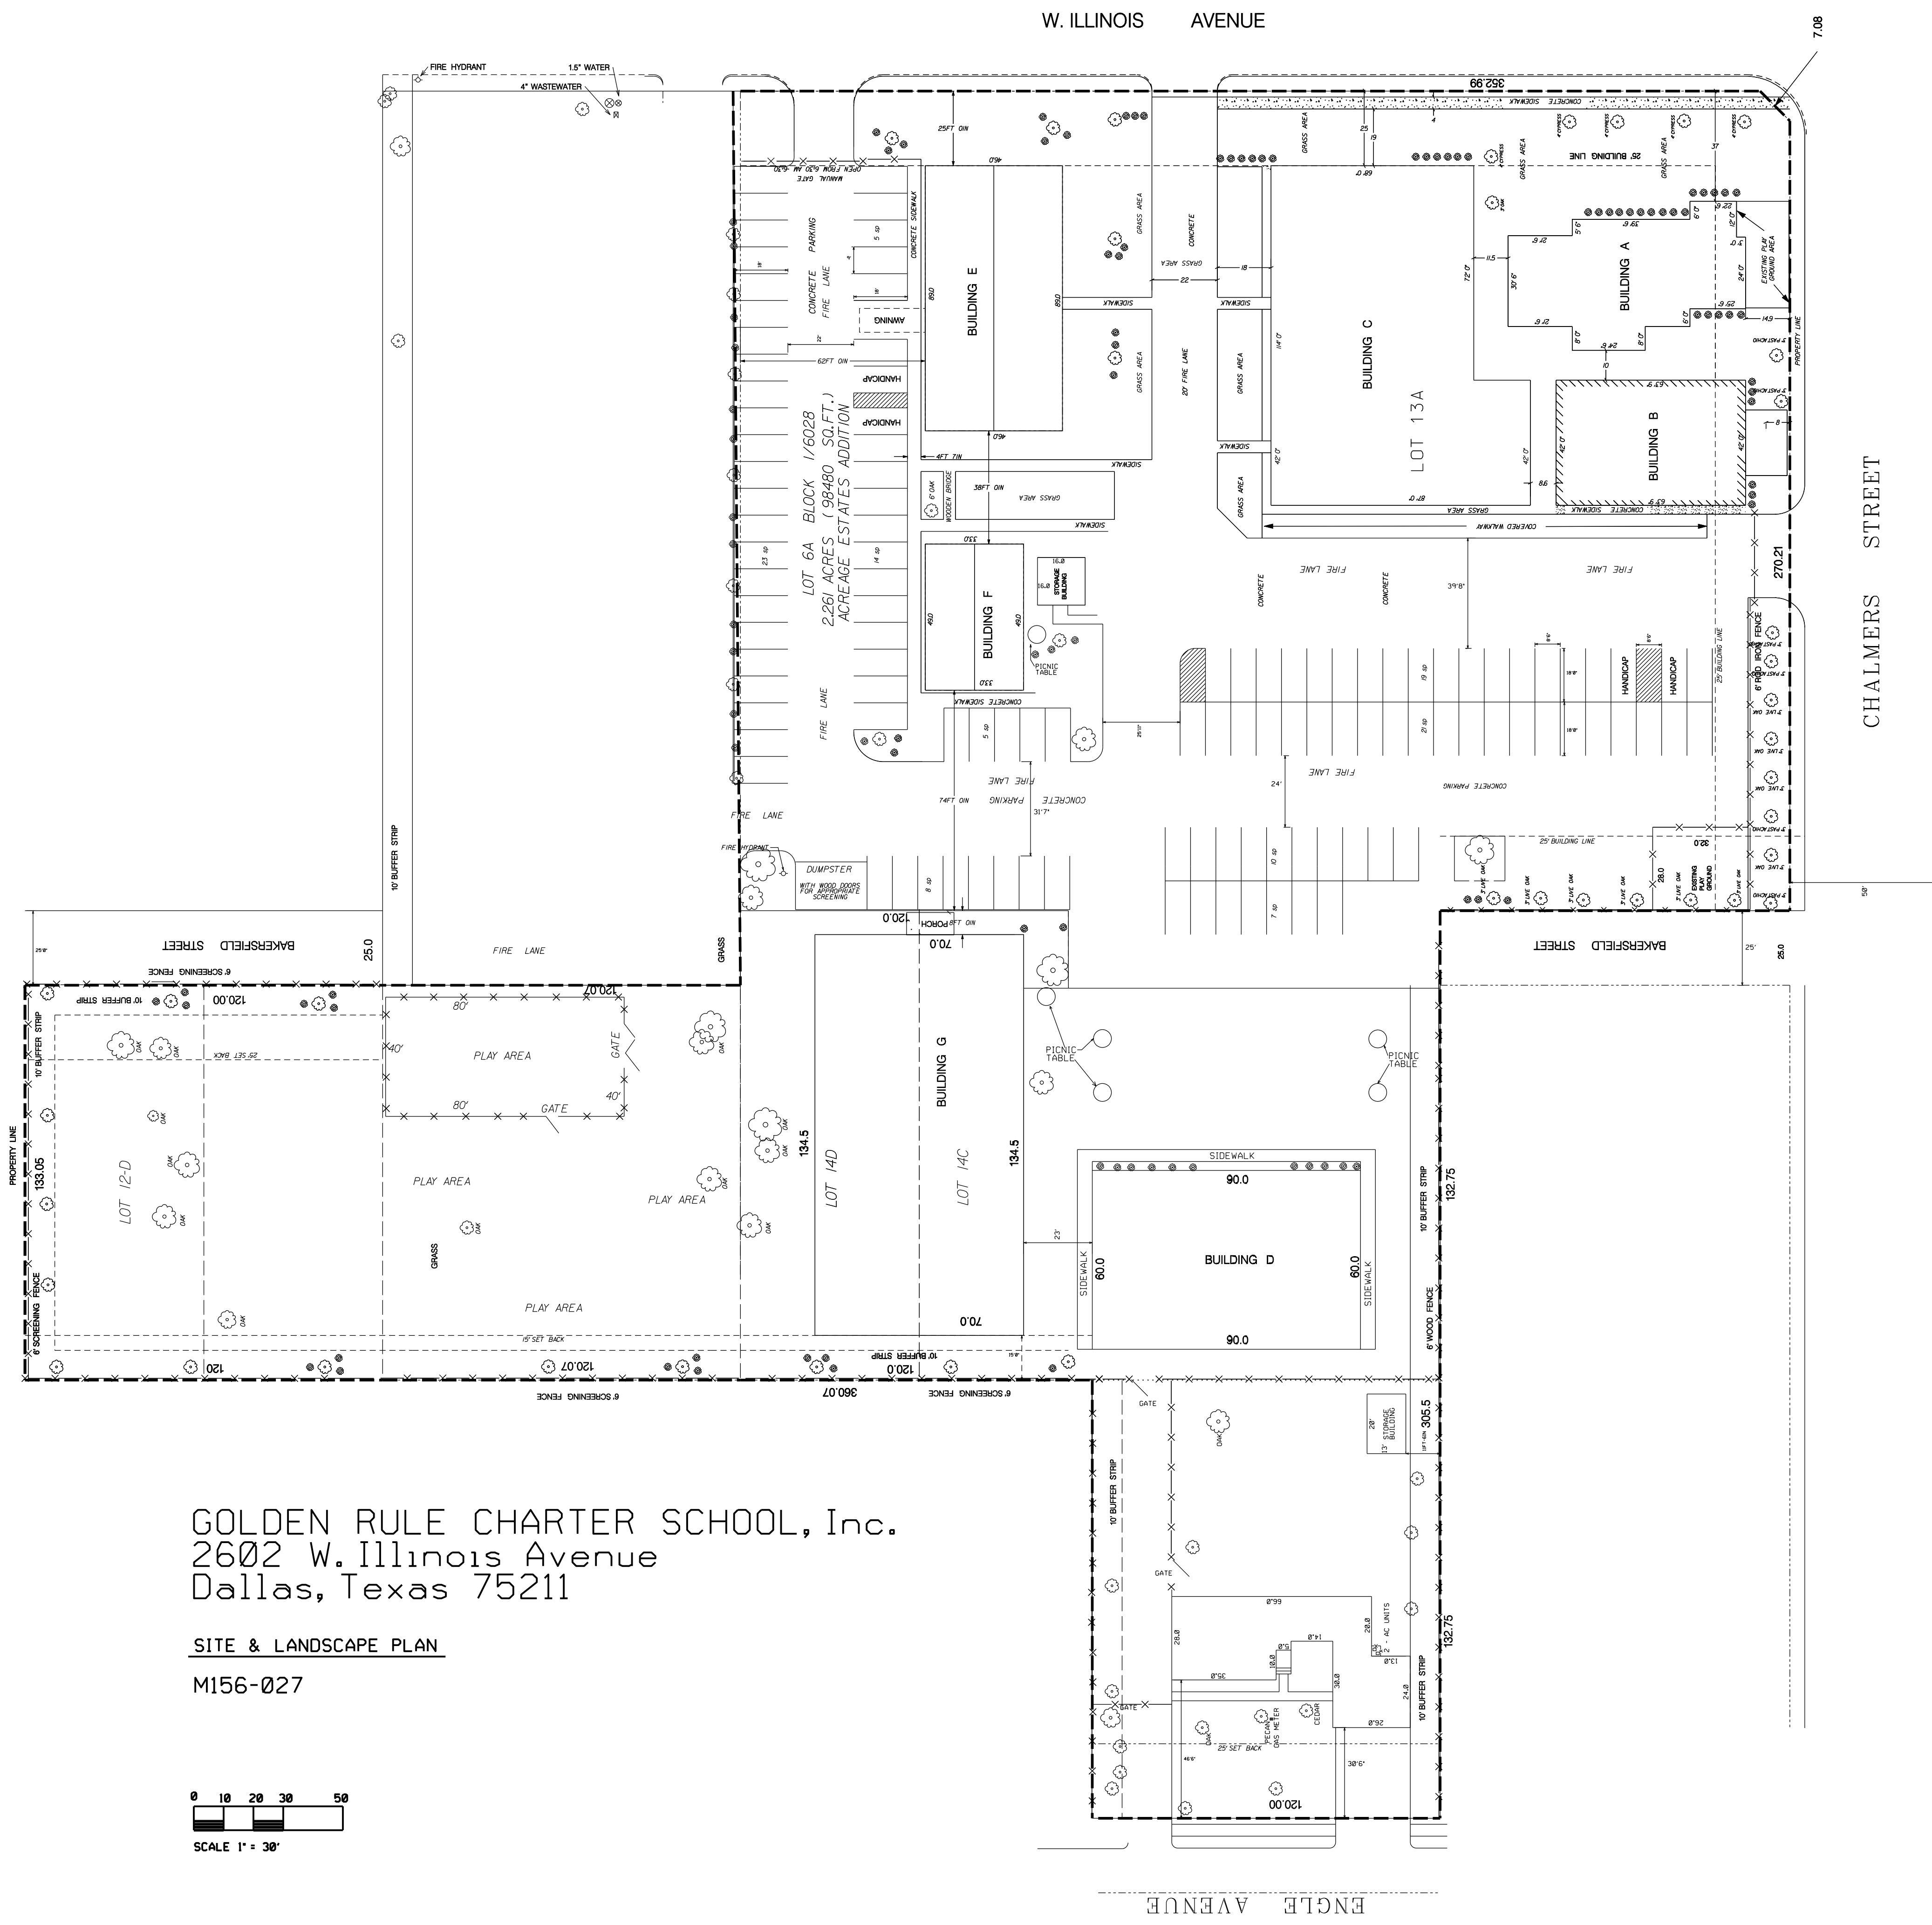


DESCRIPTION	NUMBER OF PARKING		REQ'D	PROV'D	REQ'D	PROV'D
	CLASS ROOMS	SPACES RATIO				
PRE K - 3	2	1.5	3	3		
PRE K - 3	2	1.5	3	3		
KINDERGARTEN	4	1.5	6	6		
1st GRADE	3	1.5	4.5	5		
2nd GRADE	3	1.5	4.5	5		
3rd GRADE	3	1.5	4.5	5		
4th GRADE	3	1.5	4.5	5		
5th GRADE	3	1.5	4.5	5		
6th GRADE	3	3.5	10.5	11		
7th GRADE	3	3.5	10.5	11		
8th GRADE	3	3.5	10.5	11		
HANDICAP PARKING					2	4
SANCTUARY					77	108
TOTAL PARKING	32		66	70	79	112

BUILDING	DESCRIPTION	SQ. FT.
BLDG. A	3 CLASS ROOMS / 1 OFFICE	3,155
BLDG. B	5 CLASS ROOMS	2,667
BLDG. C	SANCTUARY & SUNDAY SCHOOL BLDG. 15 CLASS ROOMS / 1 LAB SANCTUARY - 42 PEWS (20@10' and 22@12')	8,550
BLDG. D	15 CLASS ROOMS / 2 LABS	12,000
BLDG. E	CAFETERIA - 4 CLASS ROOMS / 4 OFFICES	4,094
BLDG. F	ADMINISTRATION BLDG. - ZERO CLASS ROOMS / 6 OFFICES	1,617
BLDG. G	7 CLASS ROOMS	9,415

GOLDEN RULE CHARTER SCHOOL, Inc.
2602 W. Illinois Avenue
Dallas, Texas 75211

SITE & LANDSCAPE PLAN
M156-027

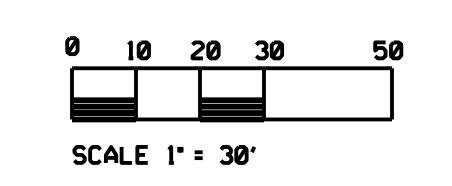

GOLDEN RULE CHARTER SCHOOL, Inc. 2602 W. Illinois Avenue		
SCALE	M156-027	DATE
1:30		2/2016