




HUDSON LOCKETT III, ARCHITECT
 616 NORTH CENTRAL EXPRESSWAY, SUITE ONE TEN
 DALLAS, TEXAS 75206-5101
 214-559-2095 hudson@hudsonlockett.com

PROPOSED AMENDED SITE PLAN FOR
THE AEROBICS CENTER
 12100, 12200, 12230, 12300 PRESTON ROAD
 DALLAS, TEXAS

MP-1

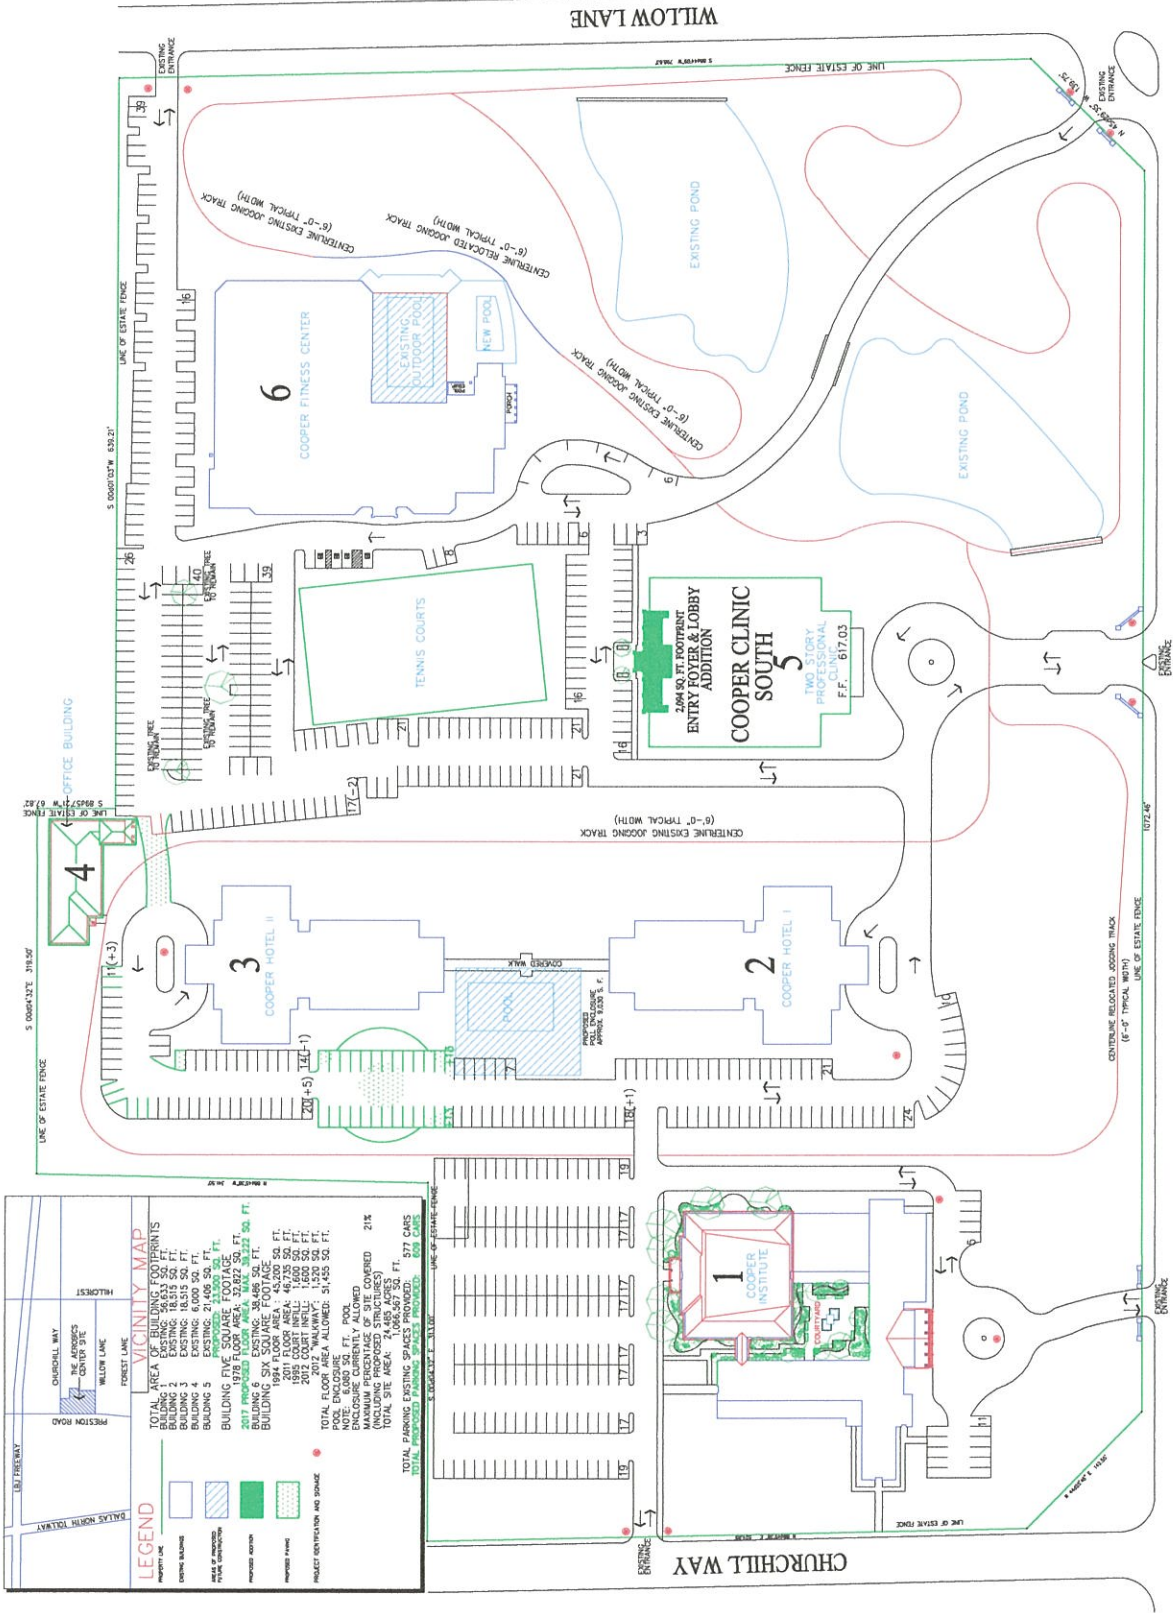

PRESTON ROAD
 (100'-0" R.O.W.)

PROPOSED SITE PLAN

1" = 50'-0"

LEGEND

- PROPERTY LINE
- EXISTING BUILDING

VICINITY MAP

TOTAL AREA EXISTING COMMENTS

 BUILDING 6: EXISTING 38,486 SQ. FT.

BUILDING FIVE SQUARE FOOTAGE

2017 PROPOSED FLOOR AREA: 39,222 SQ. FT.
 2011 FLOOR AREA: 46,735 SQ. FT.






TOTAL PROPOSED PARKING SPACES PROVIDED: 609 CARS