


# Proposed Site Plan

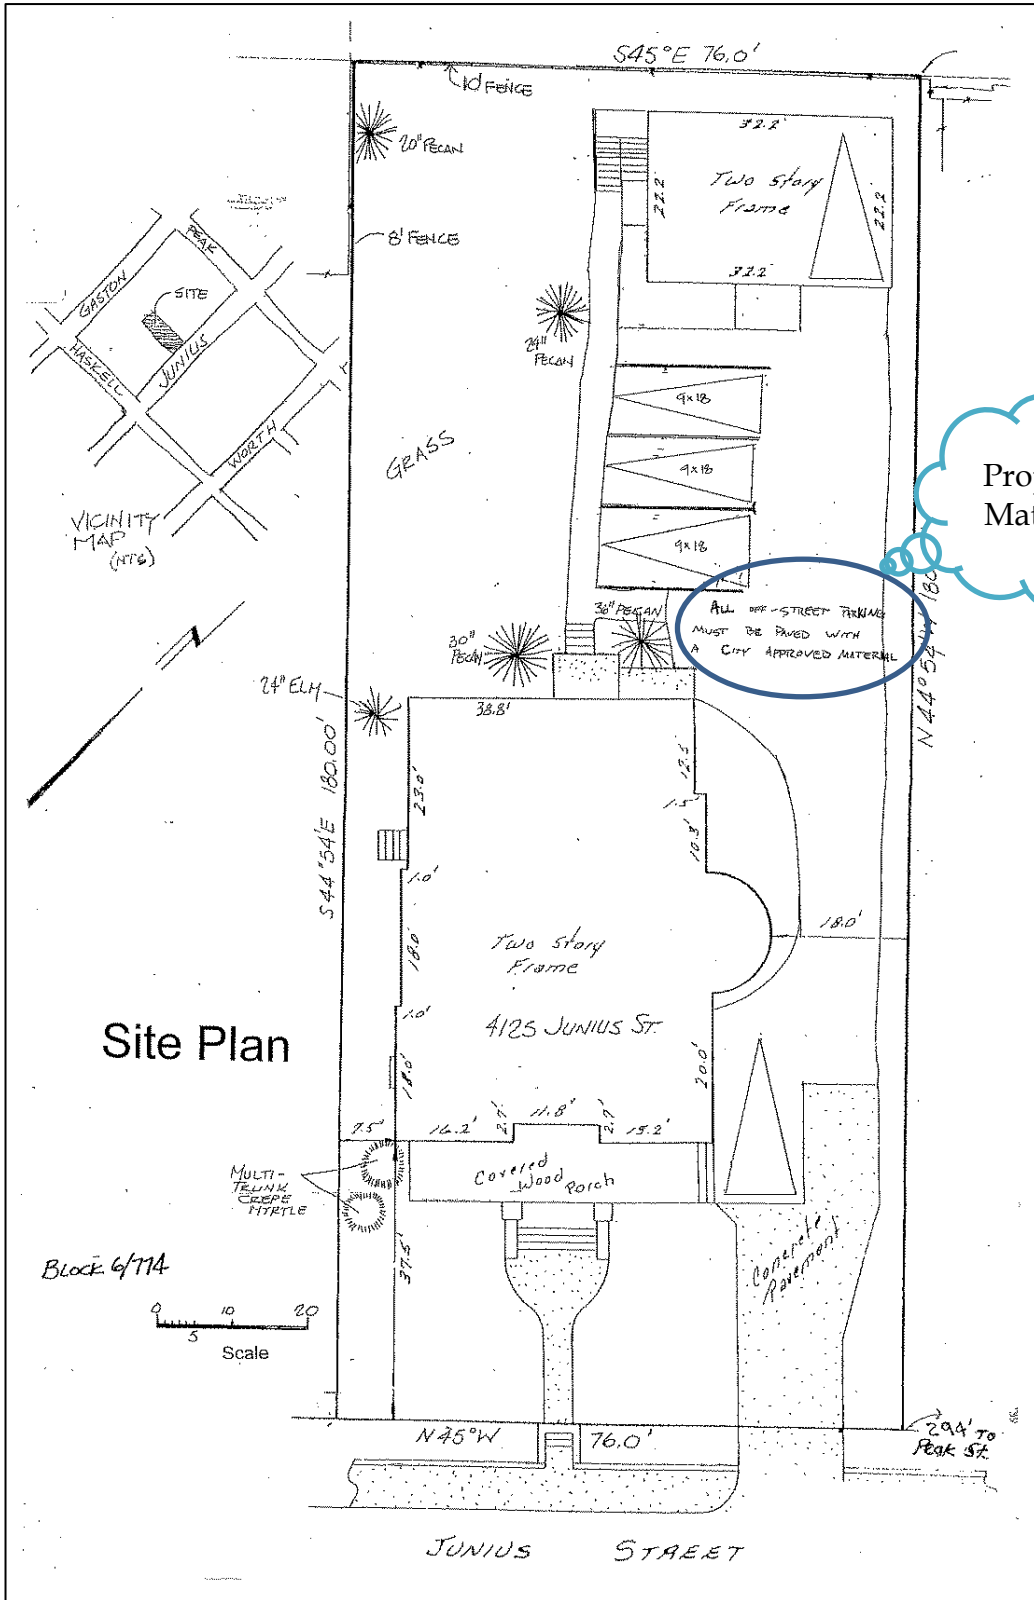

Proposed Materials