
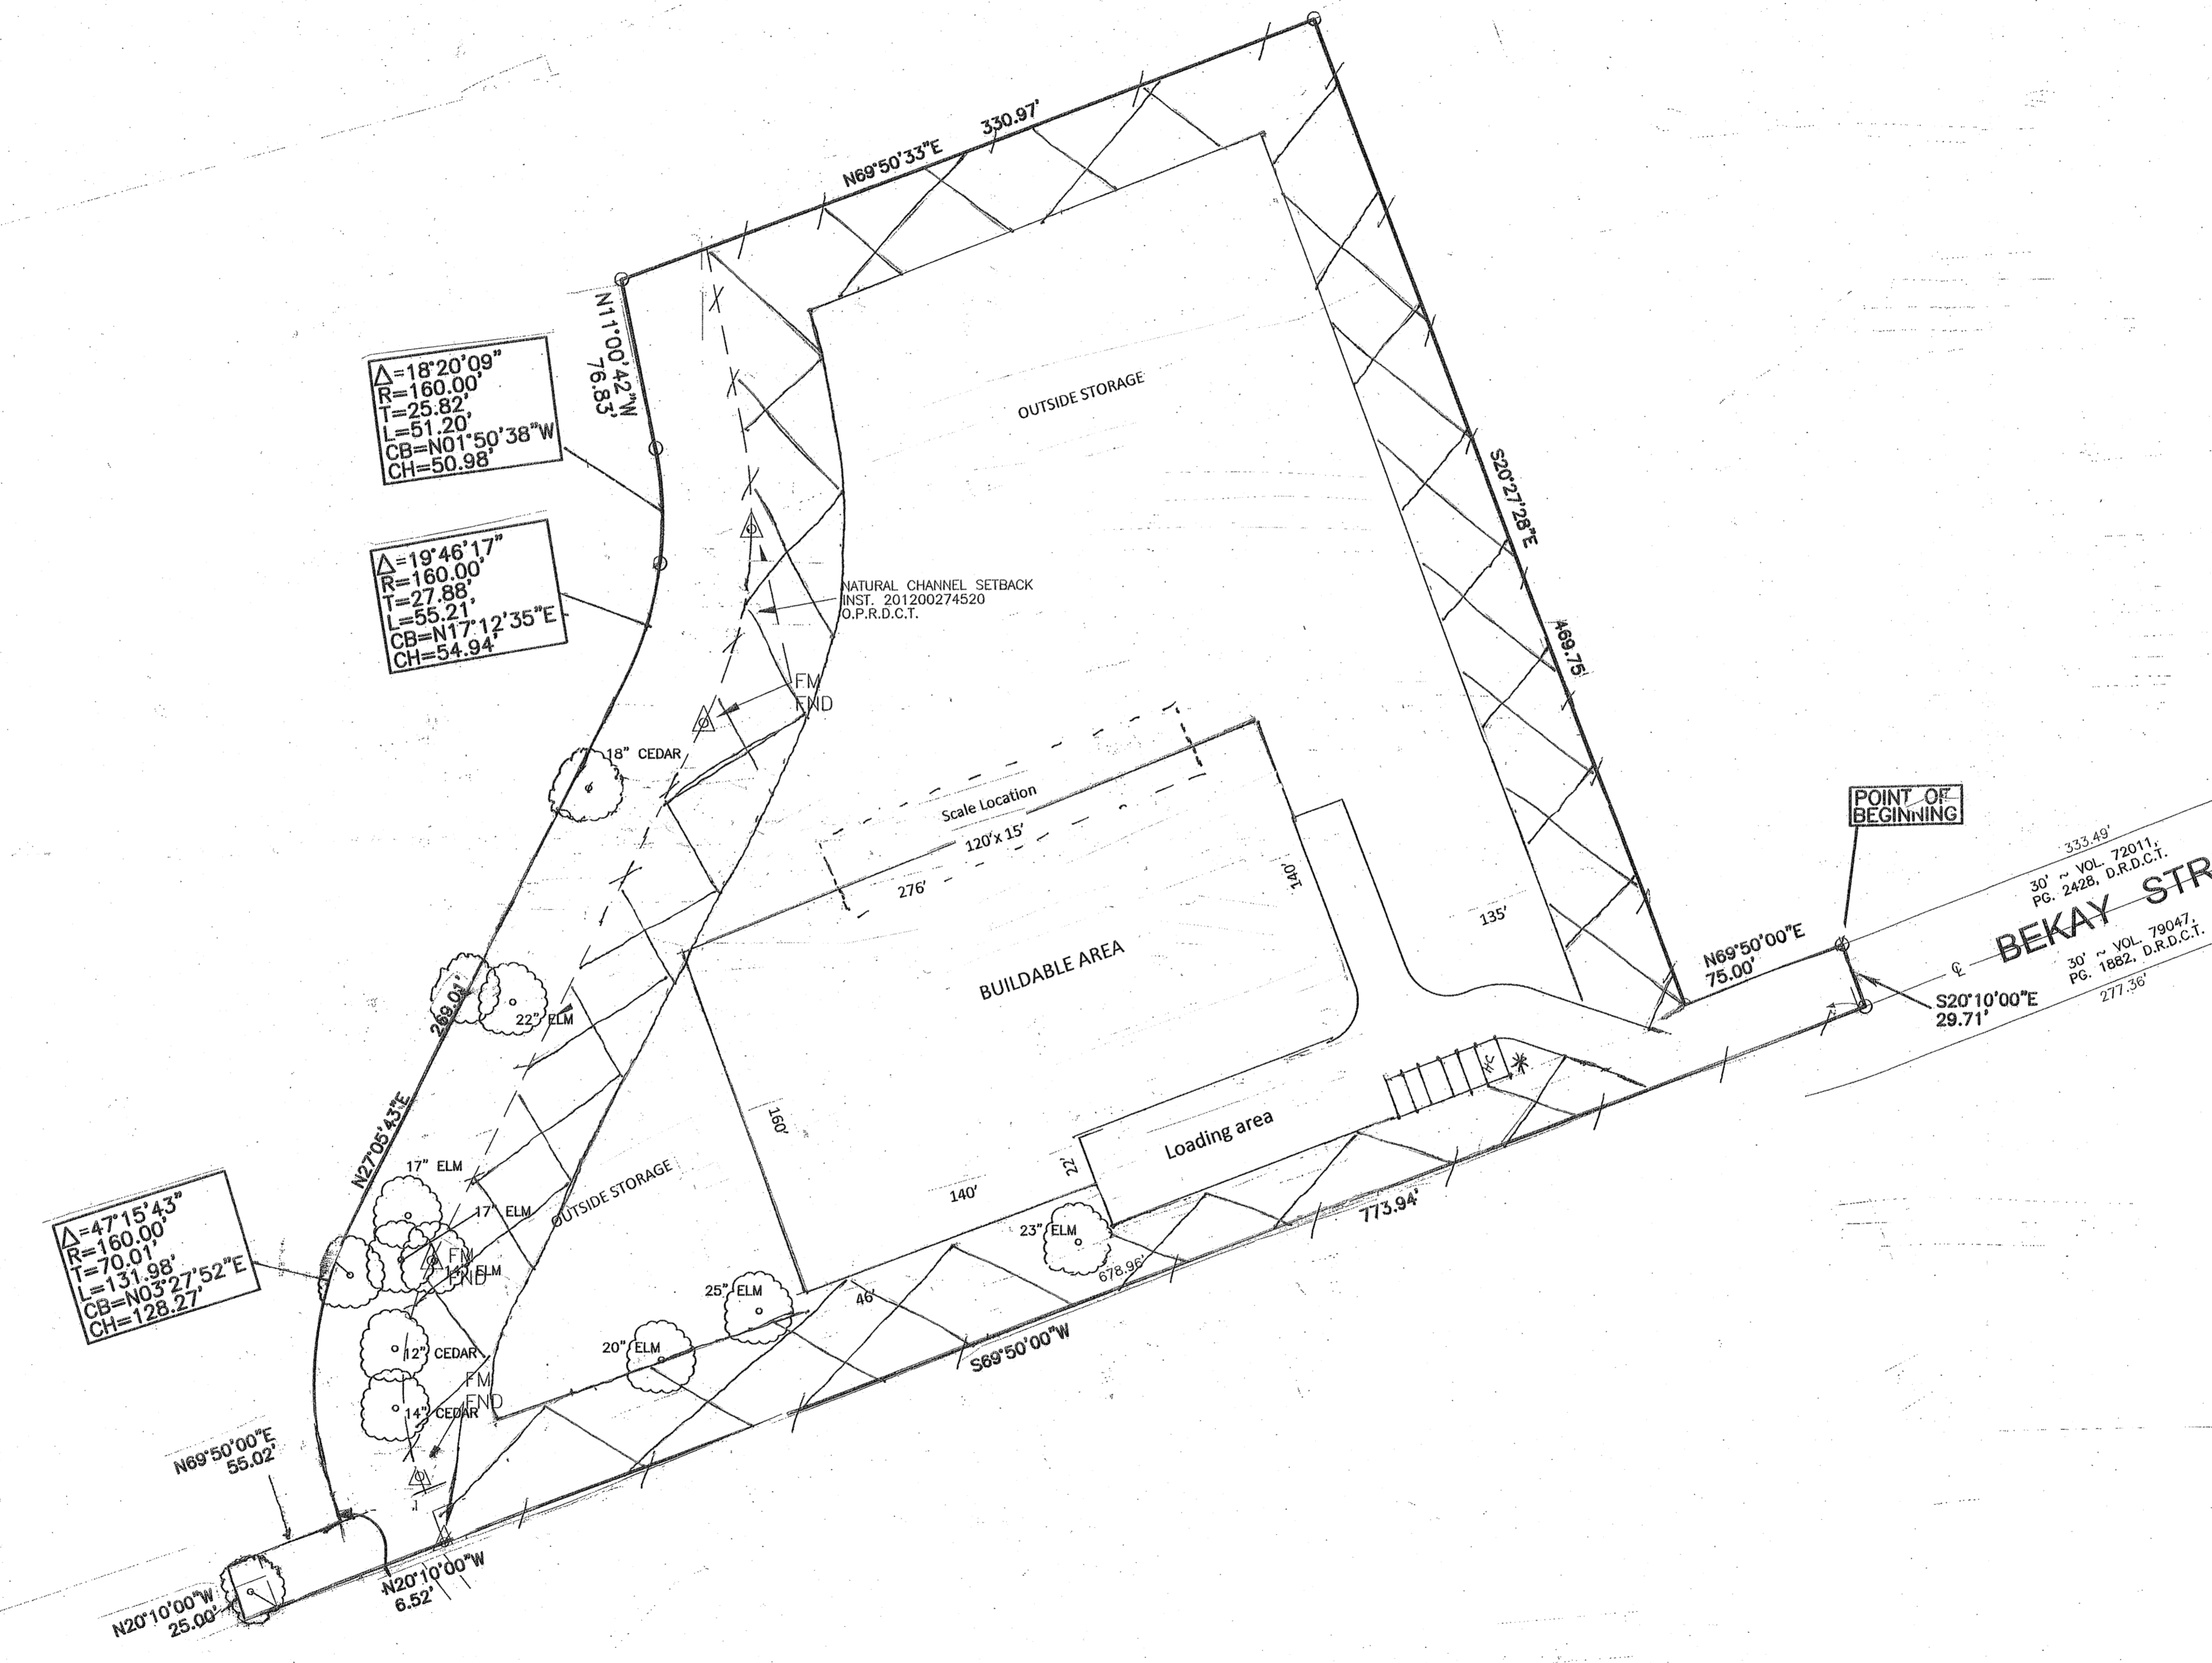


LOCATION MAP
MAPSCO: 27H, 28A & E
N.T.S.

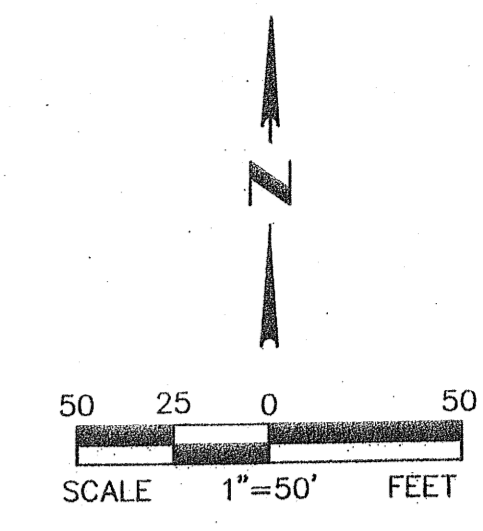

- SITE SUMMARY**
- Proposed Use: Metal Salvage Facility
 - Proposed Building Area: 41440 s.f.
 - Proposed Parking: 6
 - Bike Parking (minimum of 2 spaces)
 - 9' solid screening
 - 8' maximum stacking height