


VICINITY MAP
(NOT TO SCALE)

LEGEND

- DALLAS MIDTOWN PROPERTY LINE
- CITY THOROUGHFARE STREET
- CITY MINOR STREET

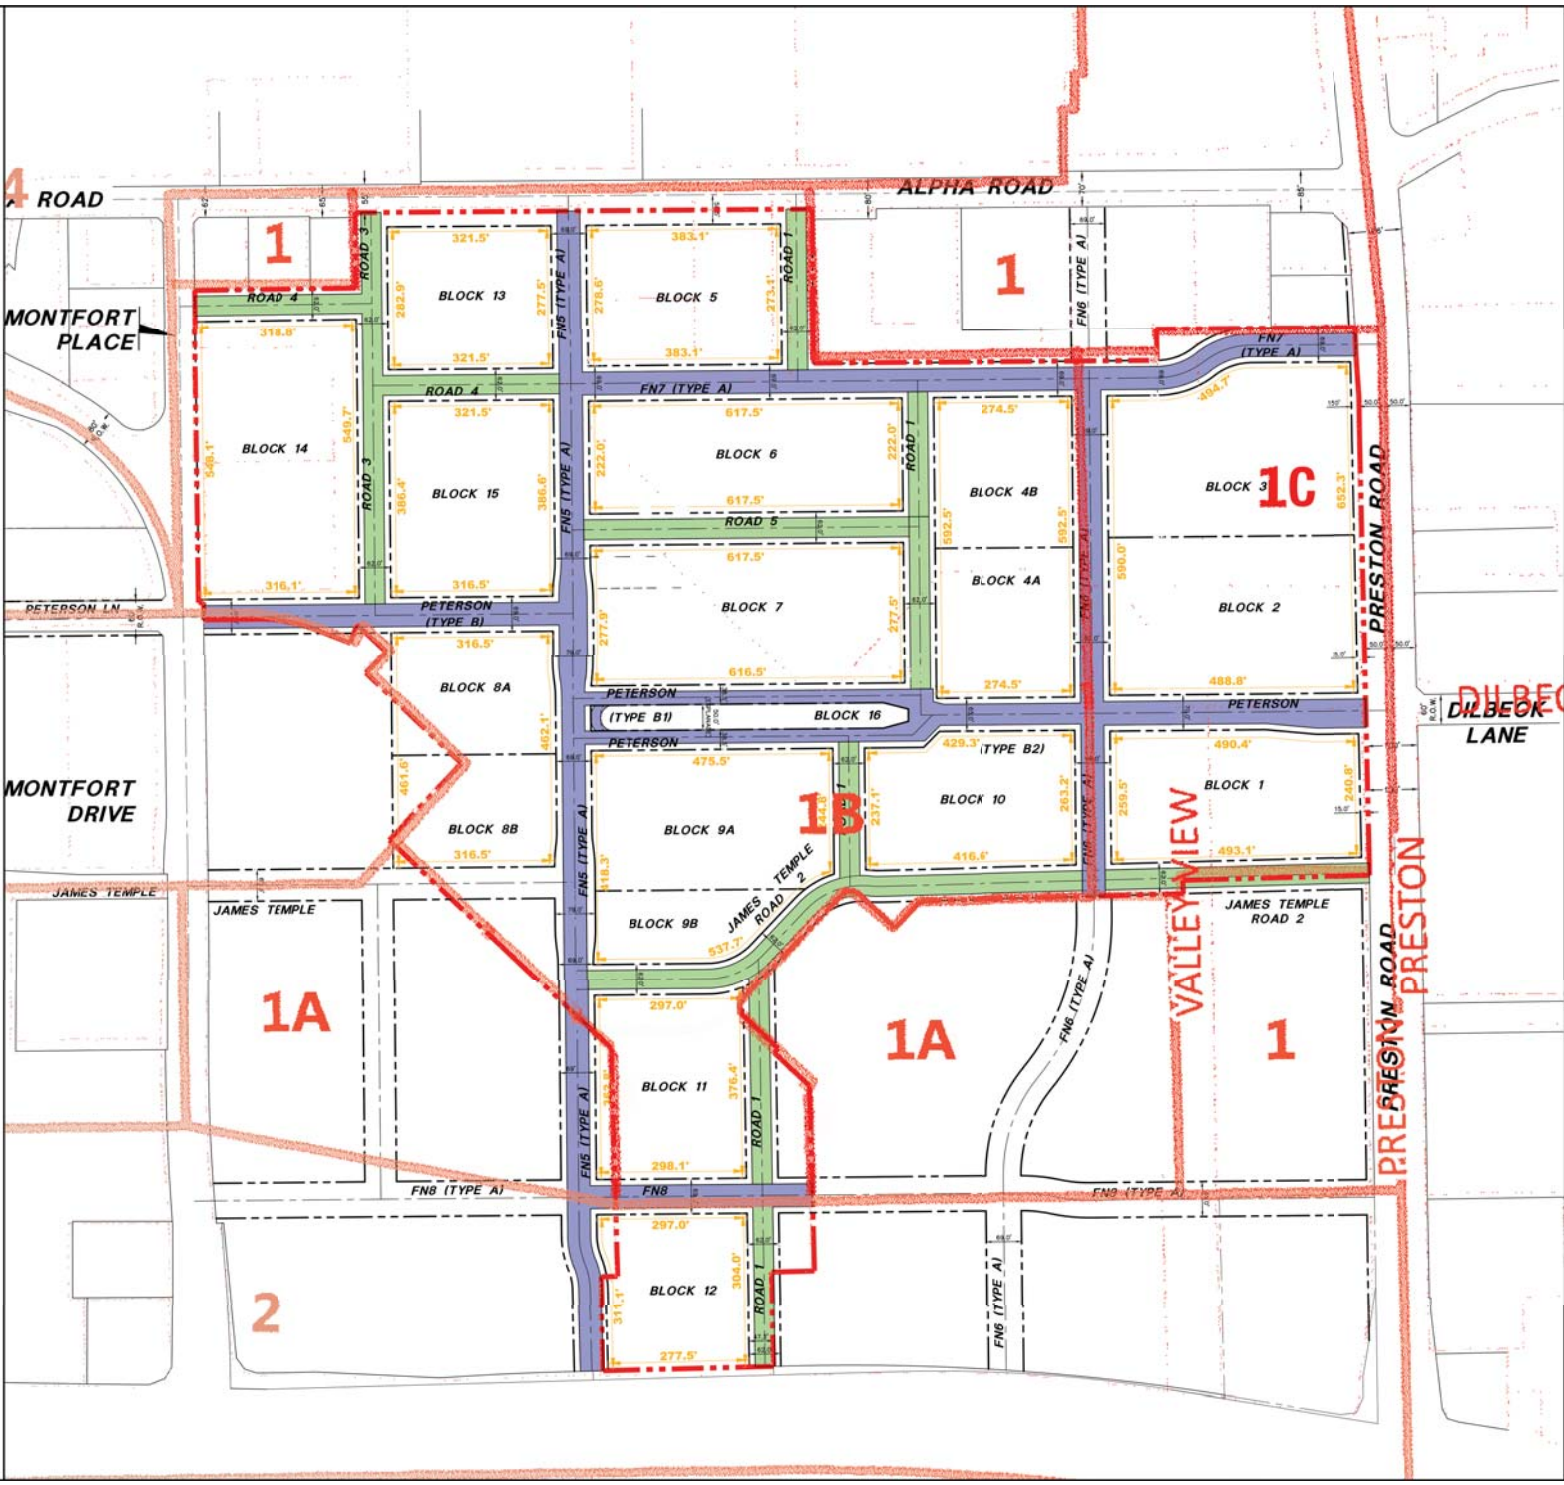

PRELIMINARY
NOT FOR CONSTRUCTION
THIS DOCUMENT IS BEING FOR THE
PURPOSES OF SCHEMA REVIEW ONLY
AND IS NOT INTENDED FOR PERMITTING,
BIDDING, OR CONSTRUCTION PURPOSES.
PLANS PREPARED UNDER THE DIRECT
SUPERVISION OF STEVEN M. HOLBORN, P.E.
TEXAS REGISTRATION NO. 109008
DATE: 04/16/2017

Pacheco Koch 1207 EMBLETT ROAD, SUITE 1400
DALLAS, TX 75201 972.235.2031
TX REG. ENGINEERING FIRM #14439
TX REG. SURVEYING FIRM LS-10132603

**STREET CLASSIFICATION /
BLOCK DIMENSION WITH
PD SUB DISTRICT MAP EXHIBIT**
BECK VENTURES
DALLAS MIDTOWN
VALLEY VIEW MALL REDEVELOPMENT
CITY OF DALLAS, DALLAS COUNTY, TEXAS

DESIGN	DRAWN	DATE	SCALE	NOTES	FILE	NO.
SMH	DAR	APRIL 2017	1"=100'			1

W:\DWG\331\331-14\01\010.dwg, EDS 2015/10/20/10:27:04-14, STREET CLASSIFICATION WITH PD SUB DISTRICT MAP EXHIBIT.DWG

DALLAS MIDTOWN