



VICINITY MAP

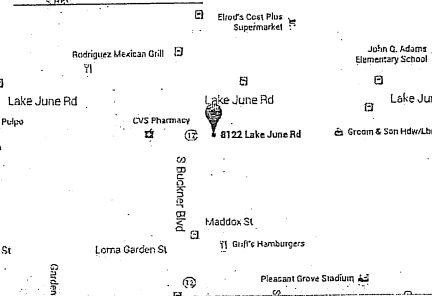

SITE DATA


SITE AREA	0.56 AC
FLOOR AREA OF AFE USE	3,552 SF
BUILDING HEIGHT	18'-0"
REQUIRED PARKING FOR AFE USE	11
PROVIDED PARKING FOR AFE USE	12
TOTAL SITE PARKING REQUIRED	51
TOTAL SITE PARKING PROVIDED	51

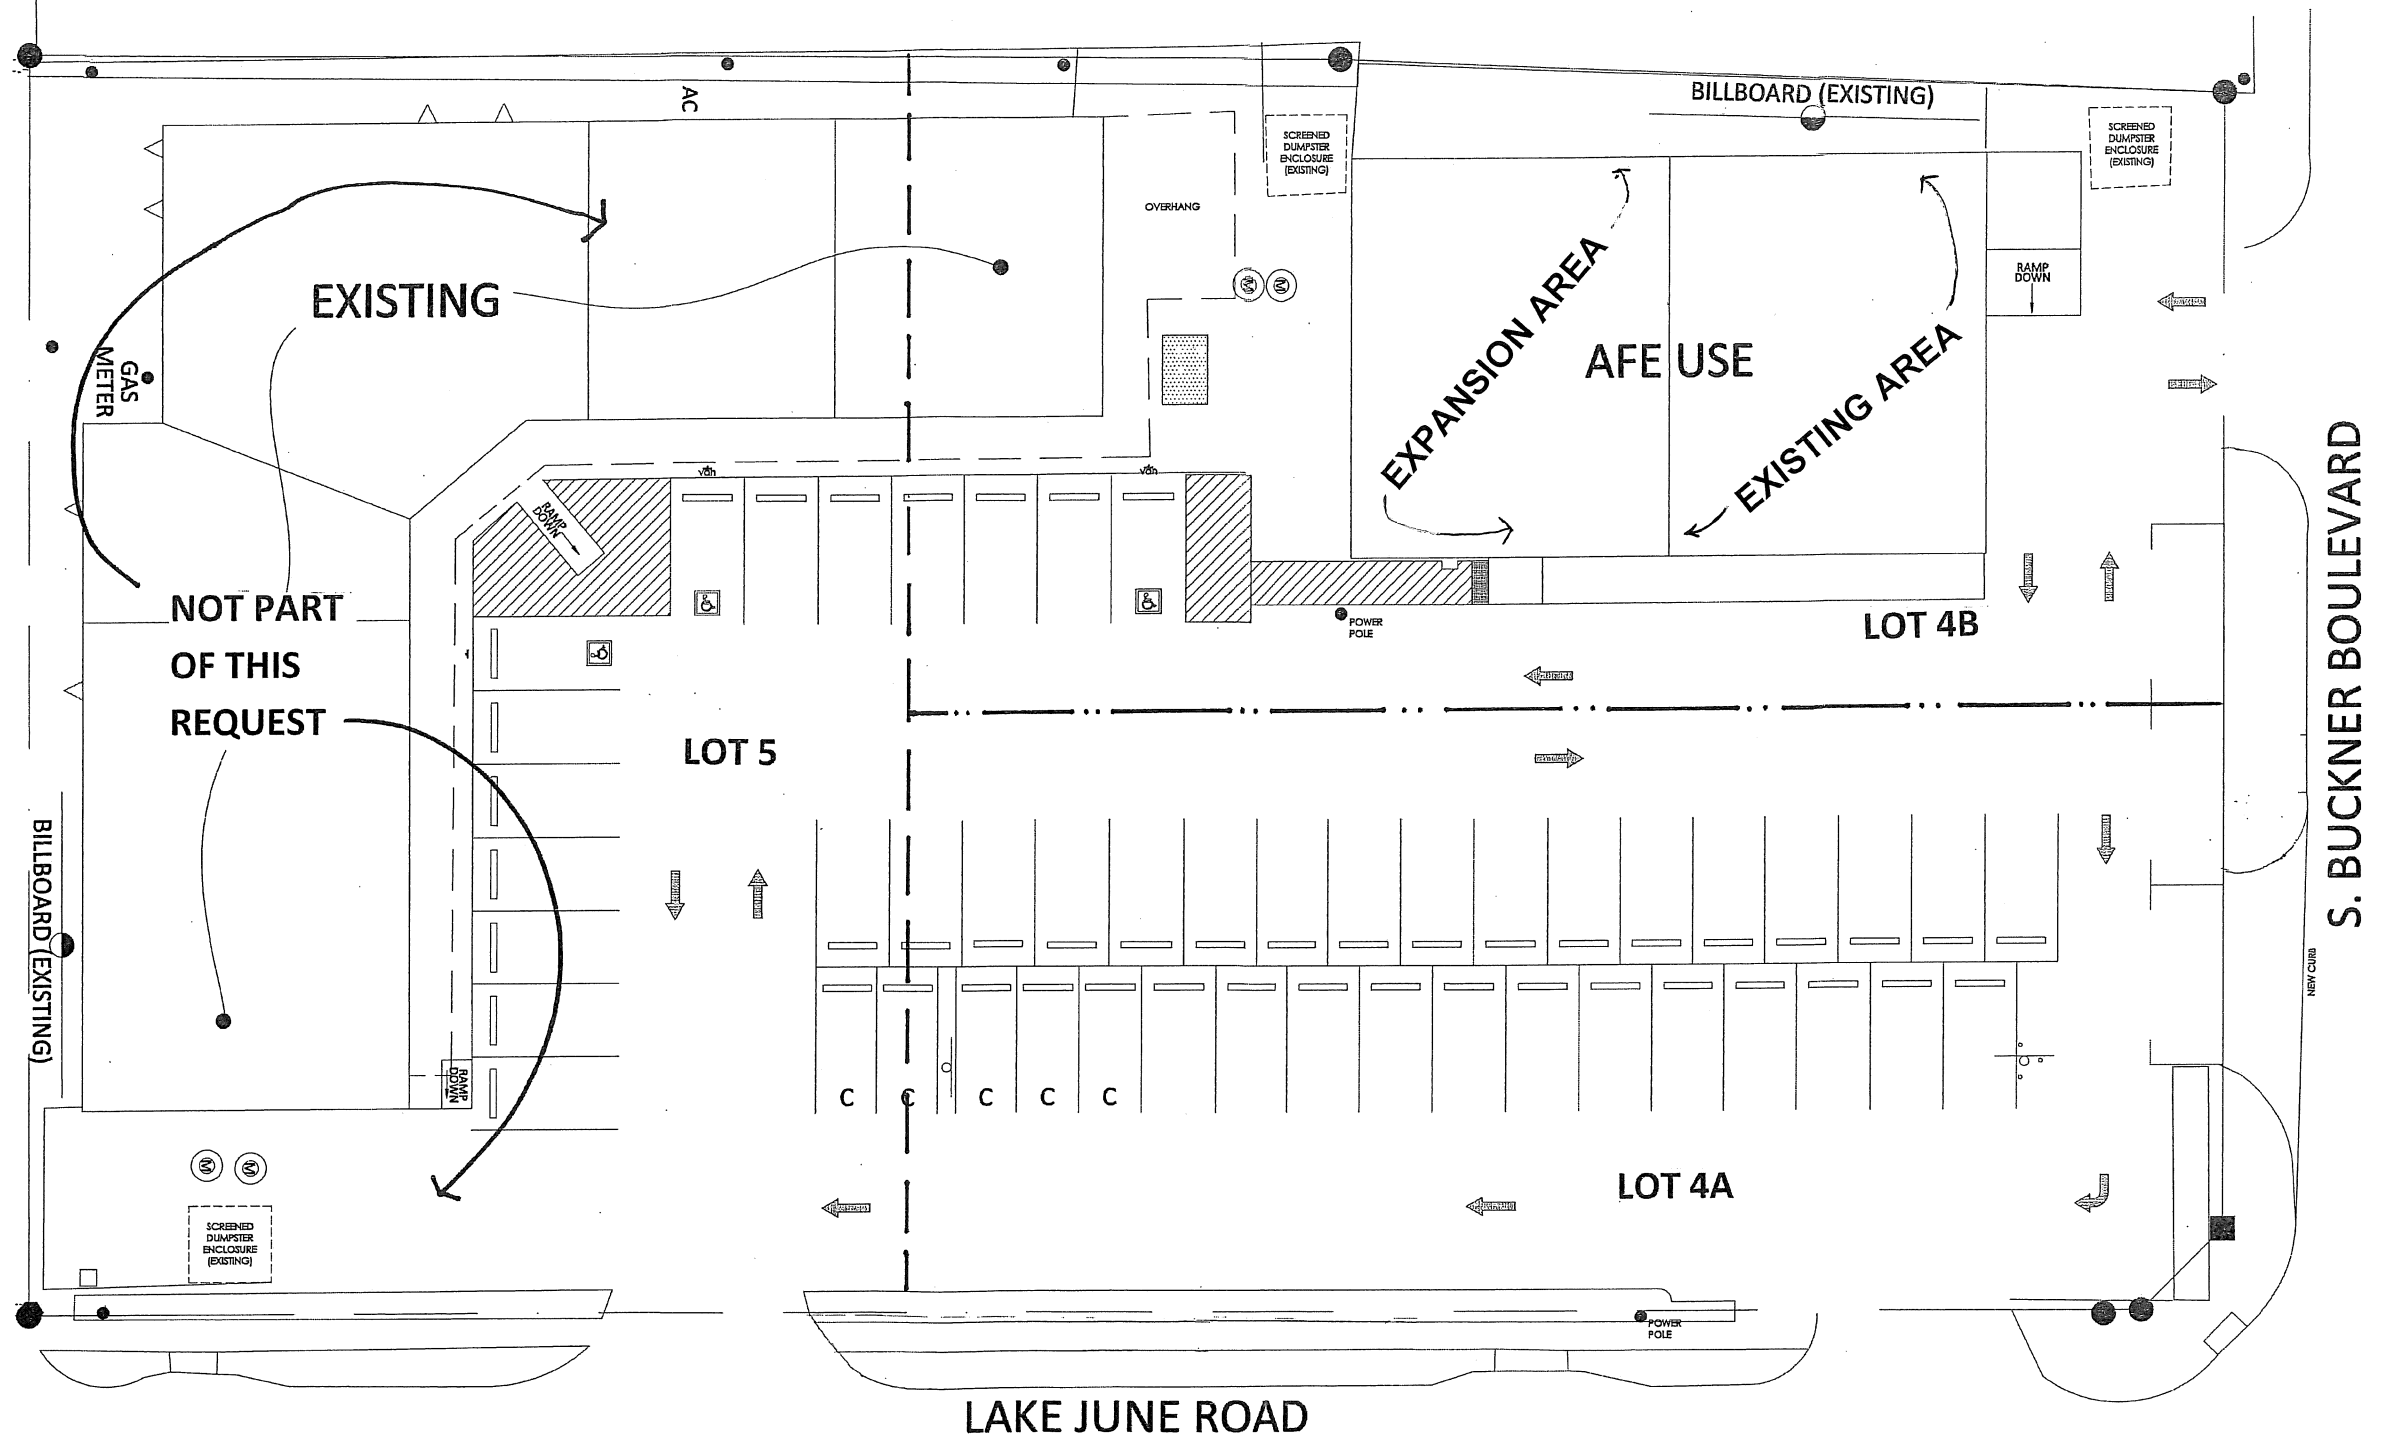

LAKE JUNE ROAD

SUBAREA 2A

S. BUCKNER BOULEVARD

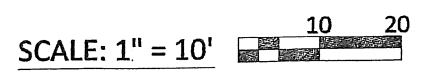

SITE PLAN

